

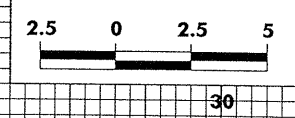
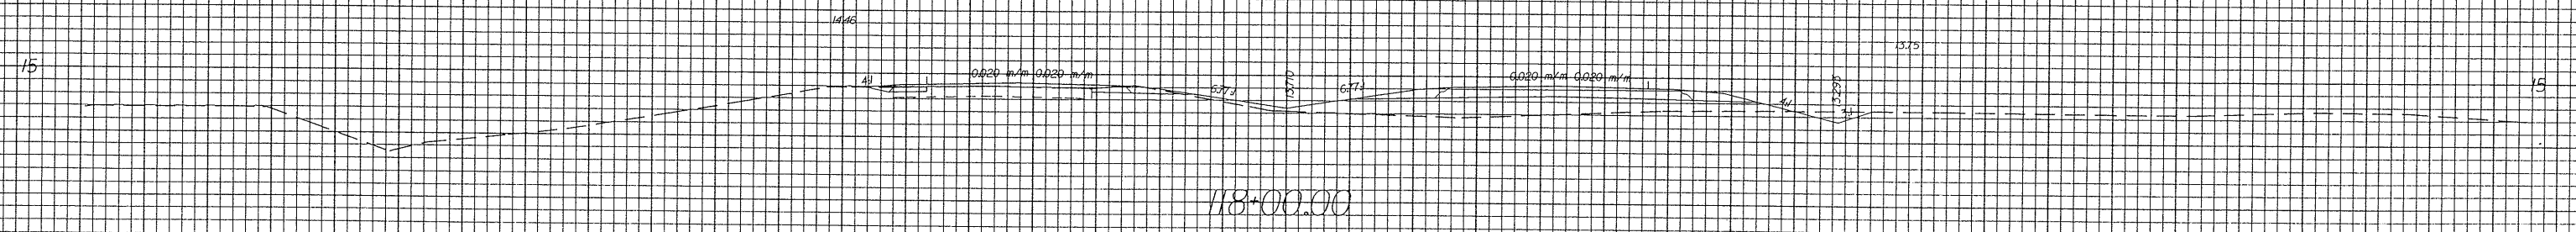
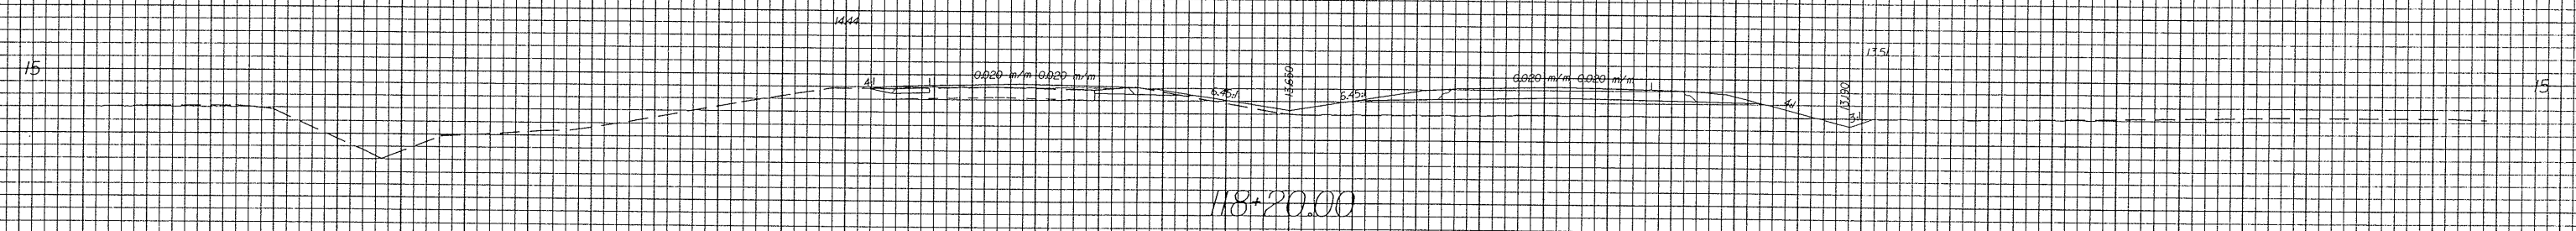


02/26/08

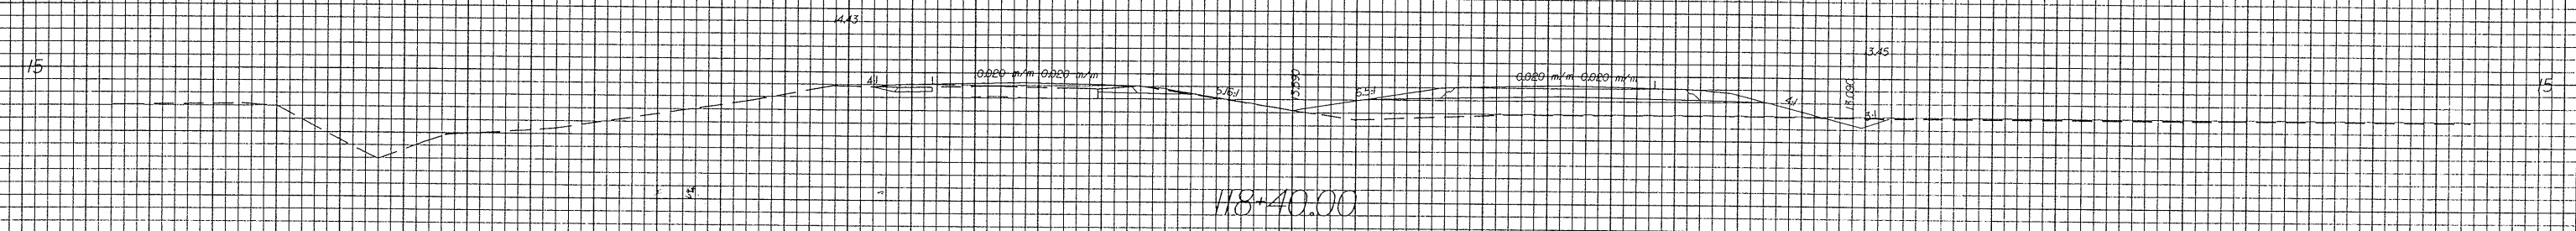

PROJECT REFERENCE NO.	SHEET NO.
R-2514A	X-20

50 40 30 20 10 0 10 20 40 50

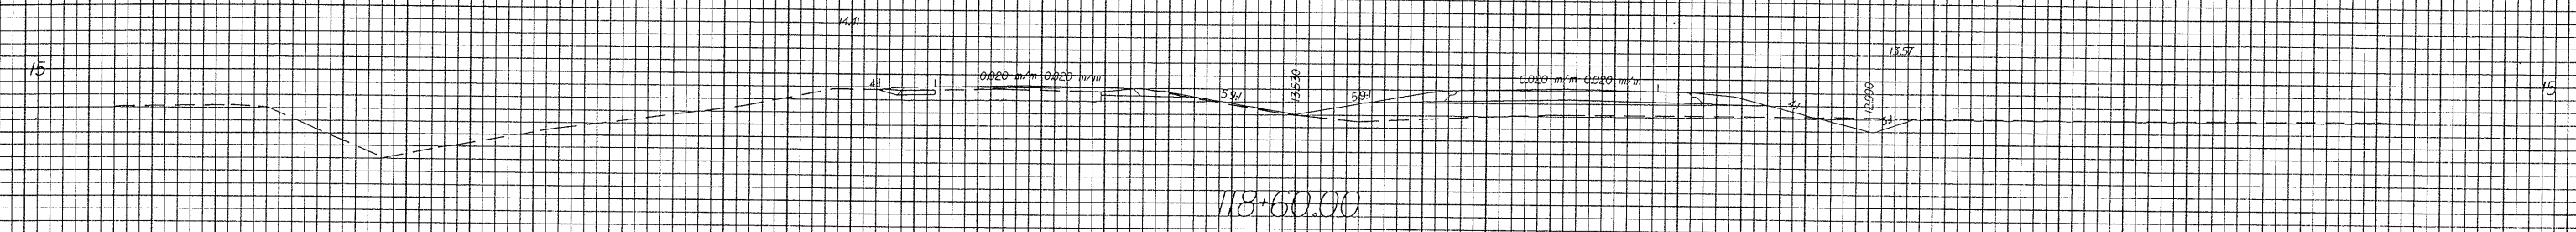

-L-MED-

50 40 30 20 10 0 10 20 30 40 50

02-MAY-2003 15:53
W:\10\2514A
L.MED.dgn