



10/26/08

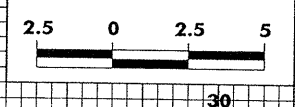


PROJECT REFERENCE NO. R-2514A	SHEET NO. X-18
----------------------------------	-------------------


50 40 30 20 10 0 10 20 30 40 50

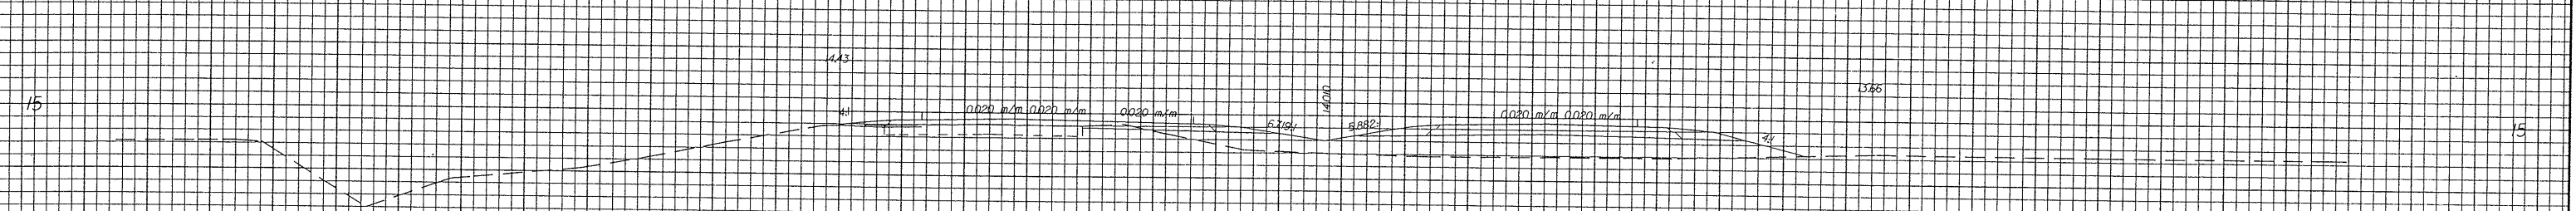


117+00.00

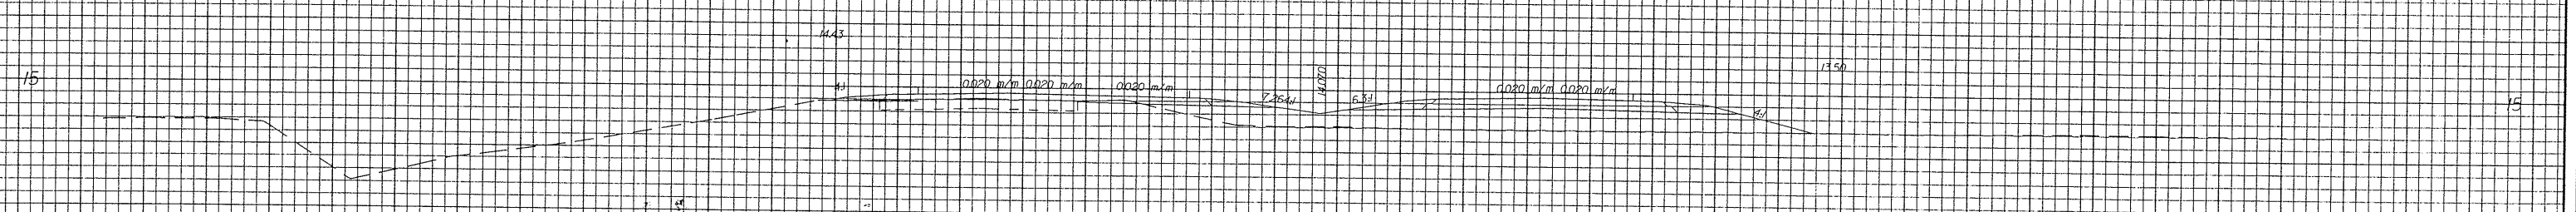

116+80.00

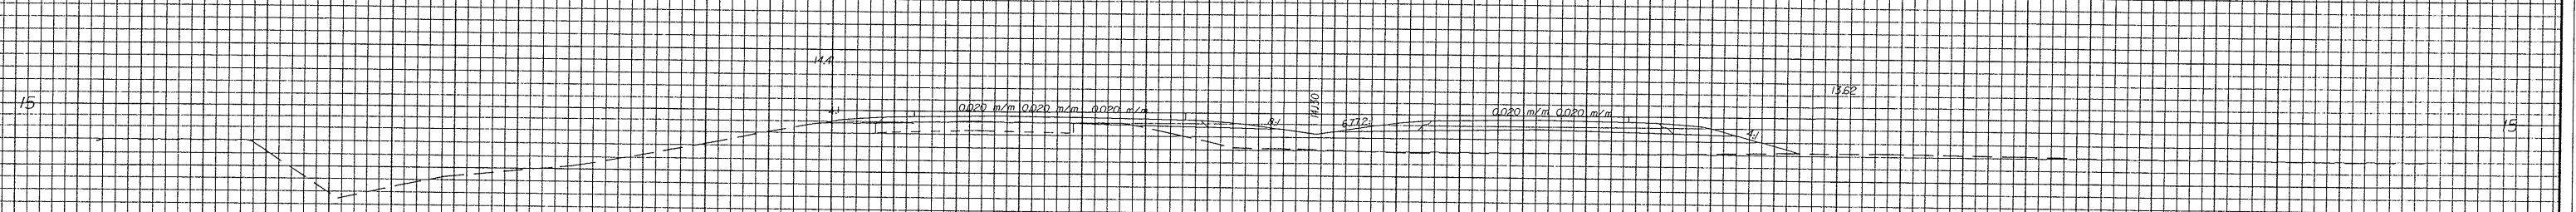

116+60.00

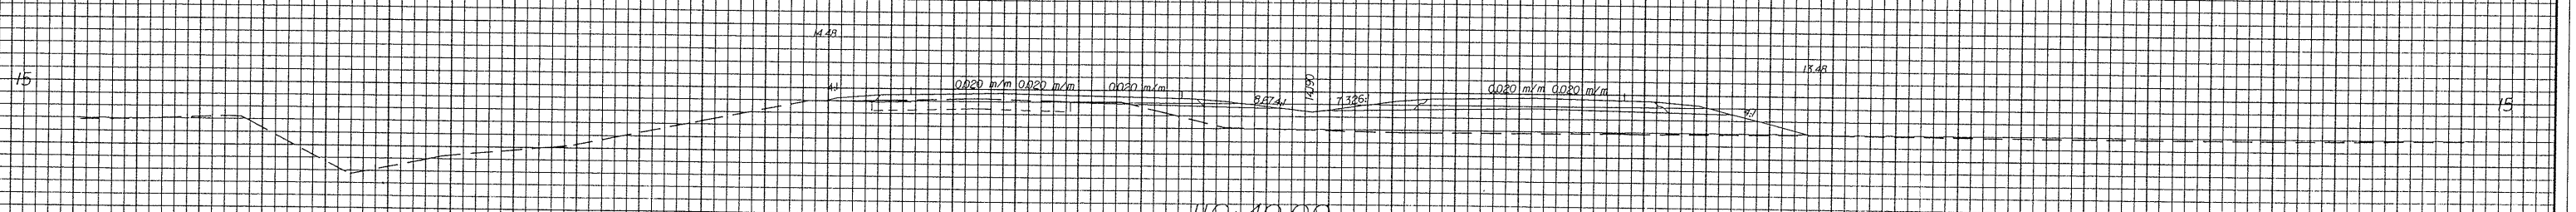

116+40.00

-L.M.E.D.-

50 40 30 20 10 0 10 20 30 40 50

03-MVC-2003-1152  
11/26/13  
L.L.M.E.D.dgn