




10/26/08

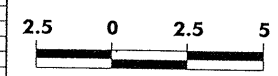


PROJECT REFERENCE NO.	SHEET NO.
R-2514A	X-6

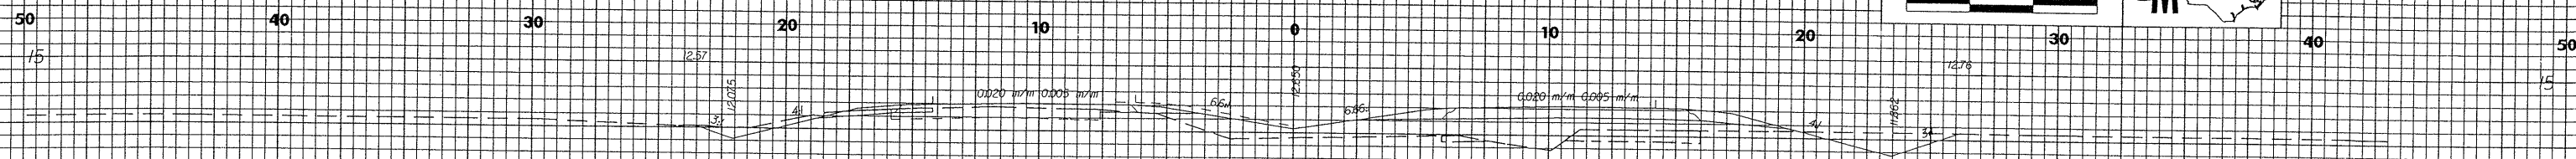


105+40.00

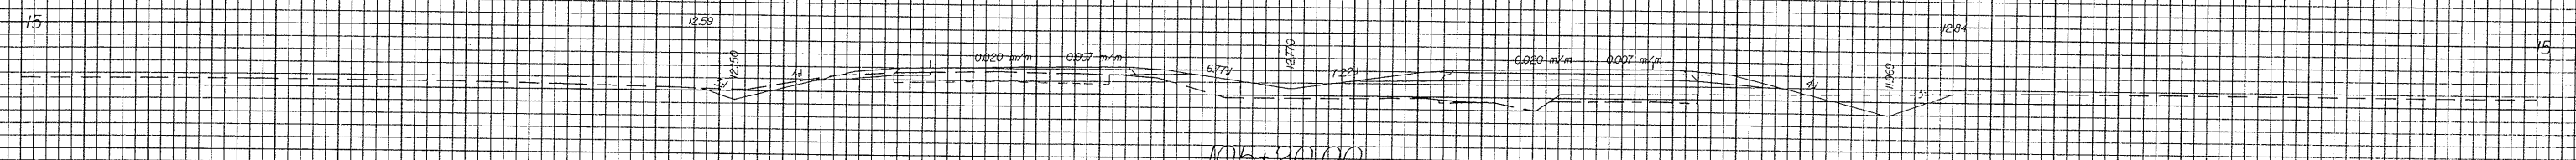


105+20.00

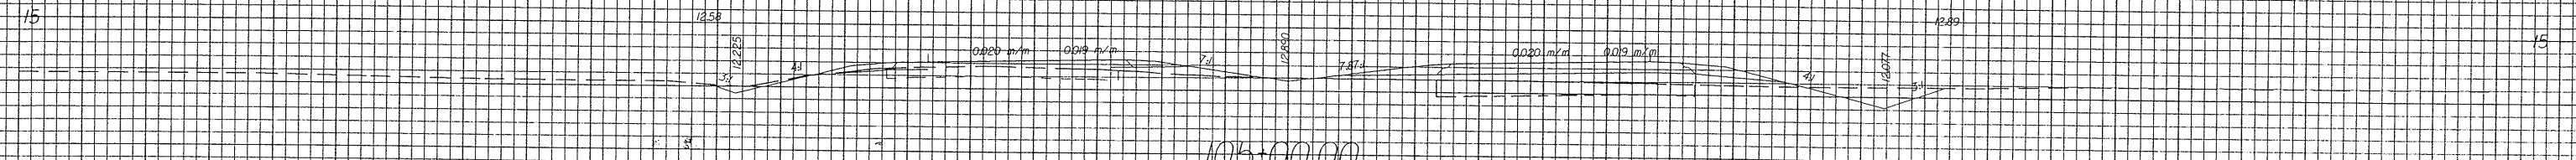


105+00.00

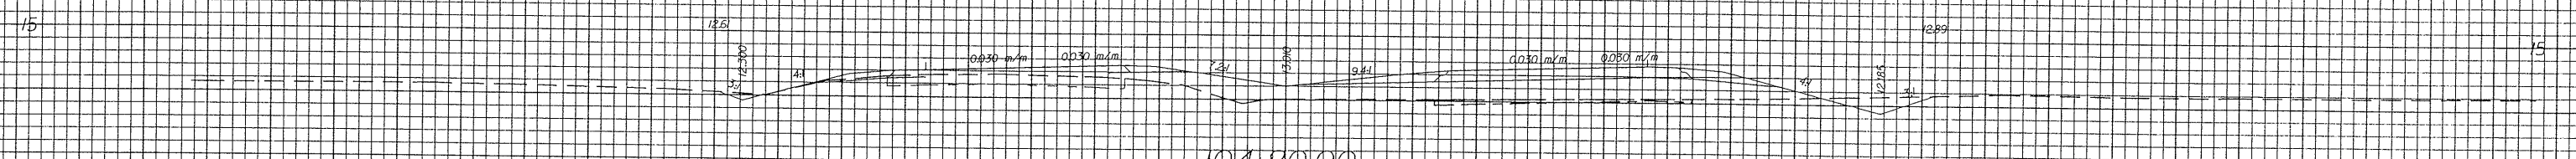

104+80.00

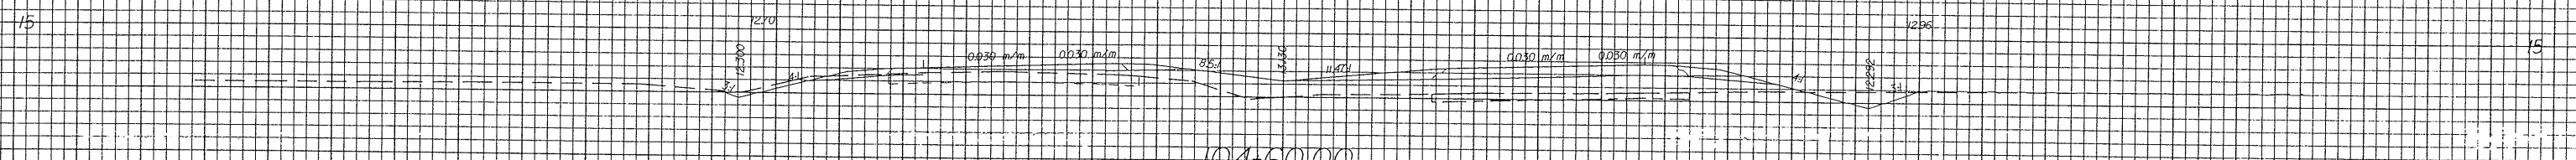

104+60.00

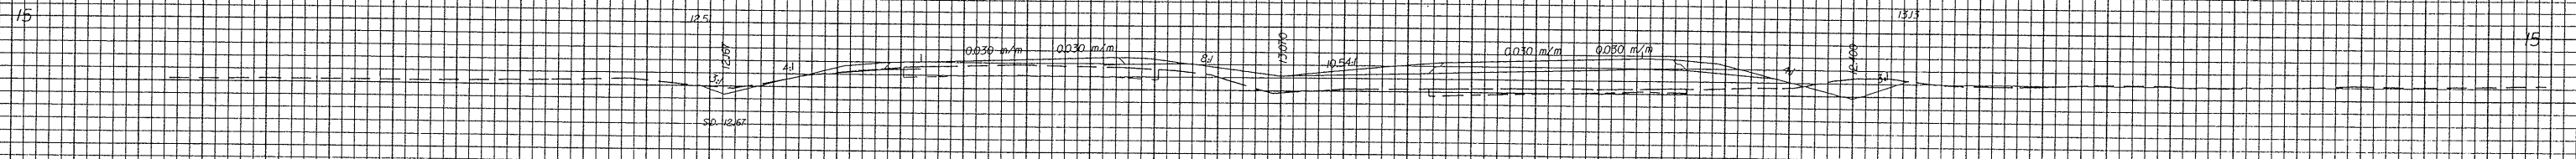

104+40.00

03-MAY-2003 15:57
L:\MED.59n

50 40 30 20 10 0 10 20 30 40 50