



80/26/08

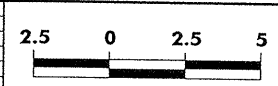

PROJECT REFERENCE NO.	SHEET NO.
R-2514A	X-4

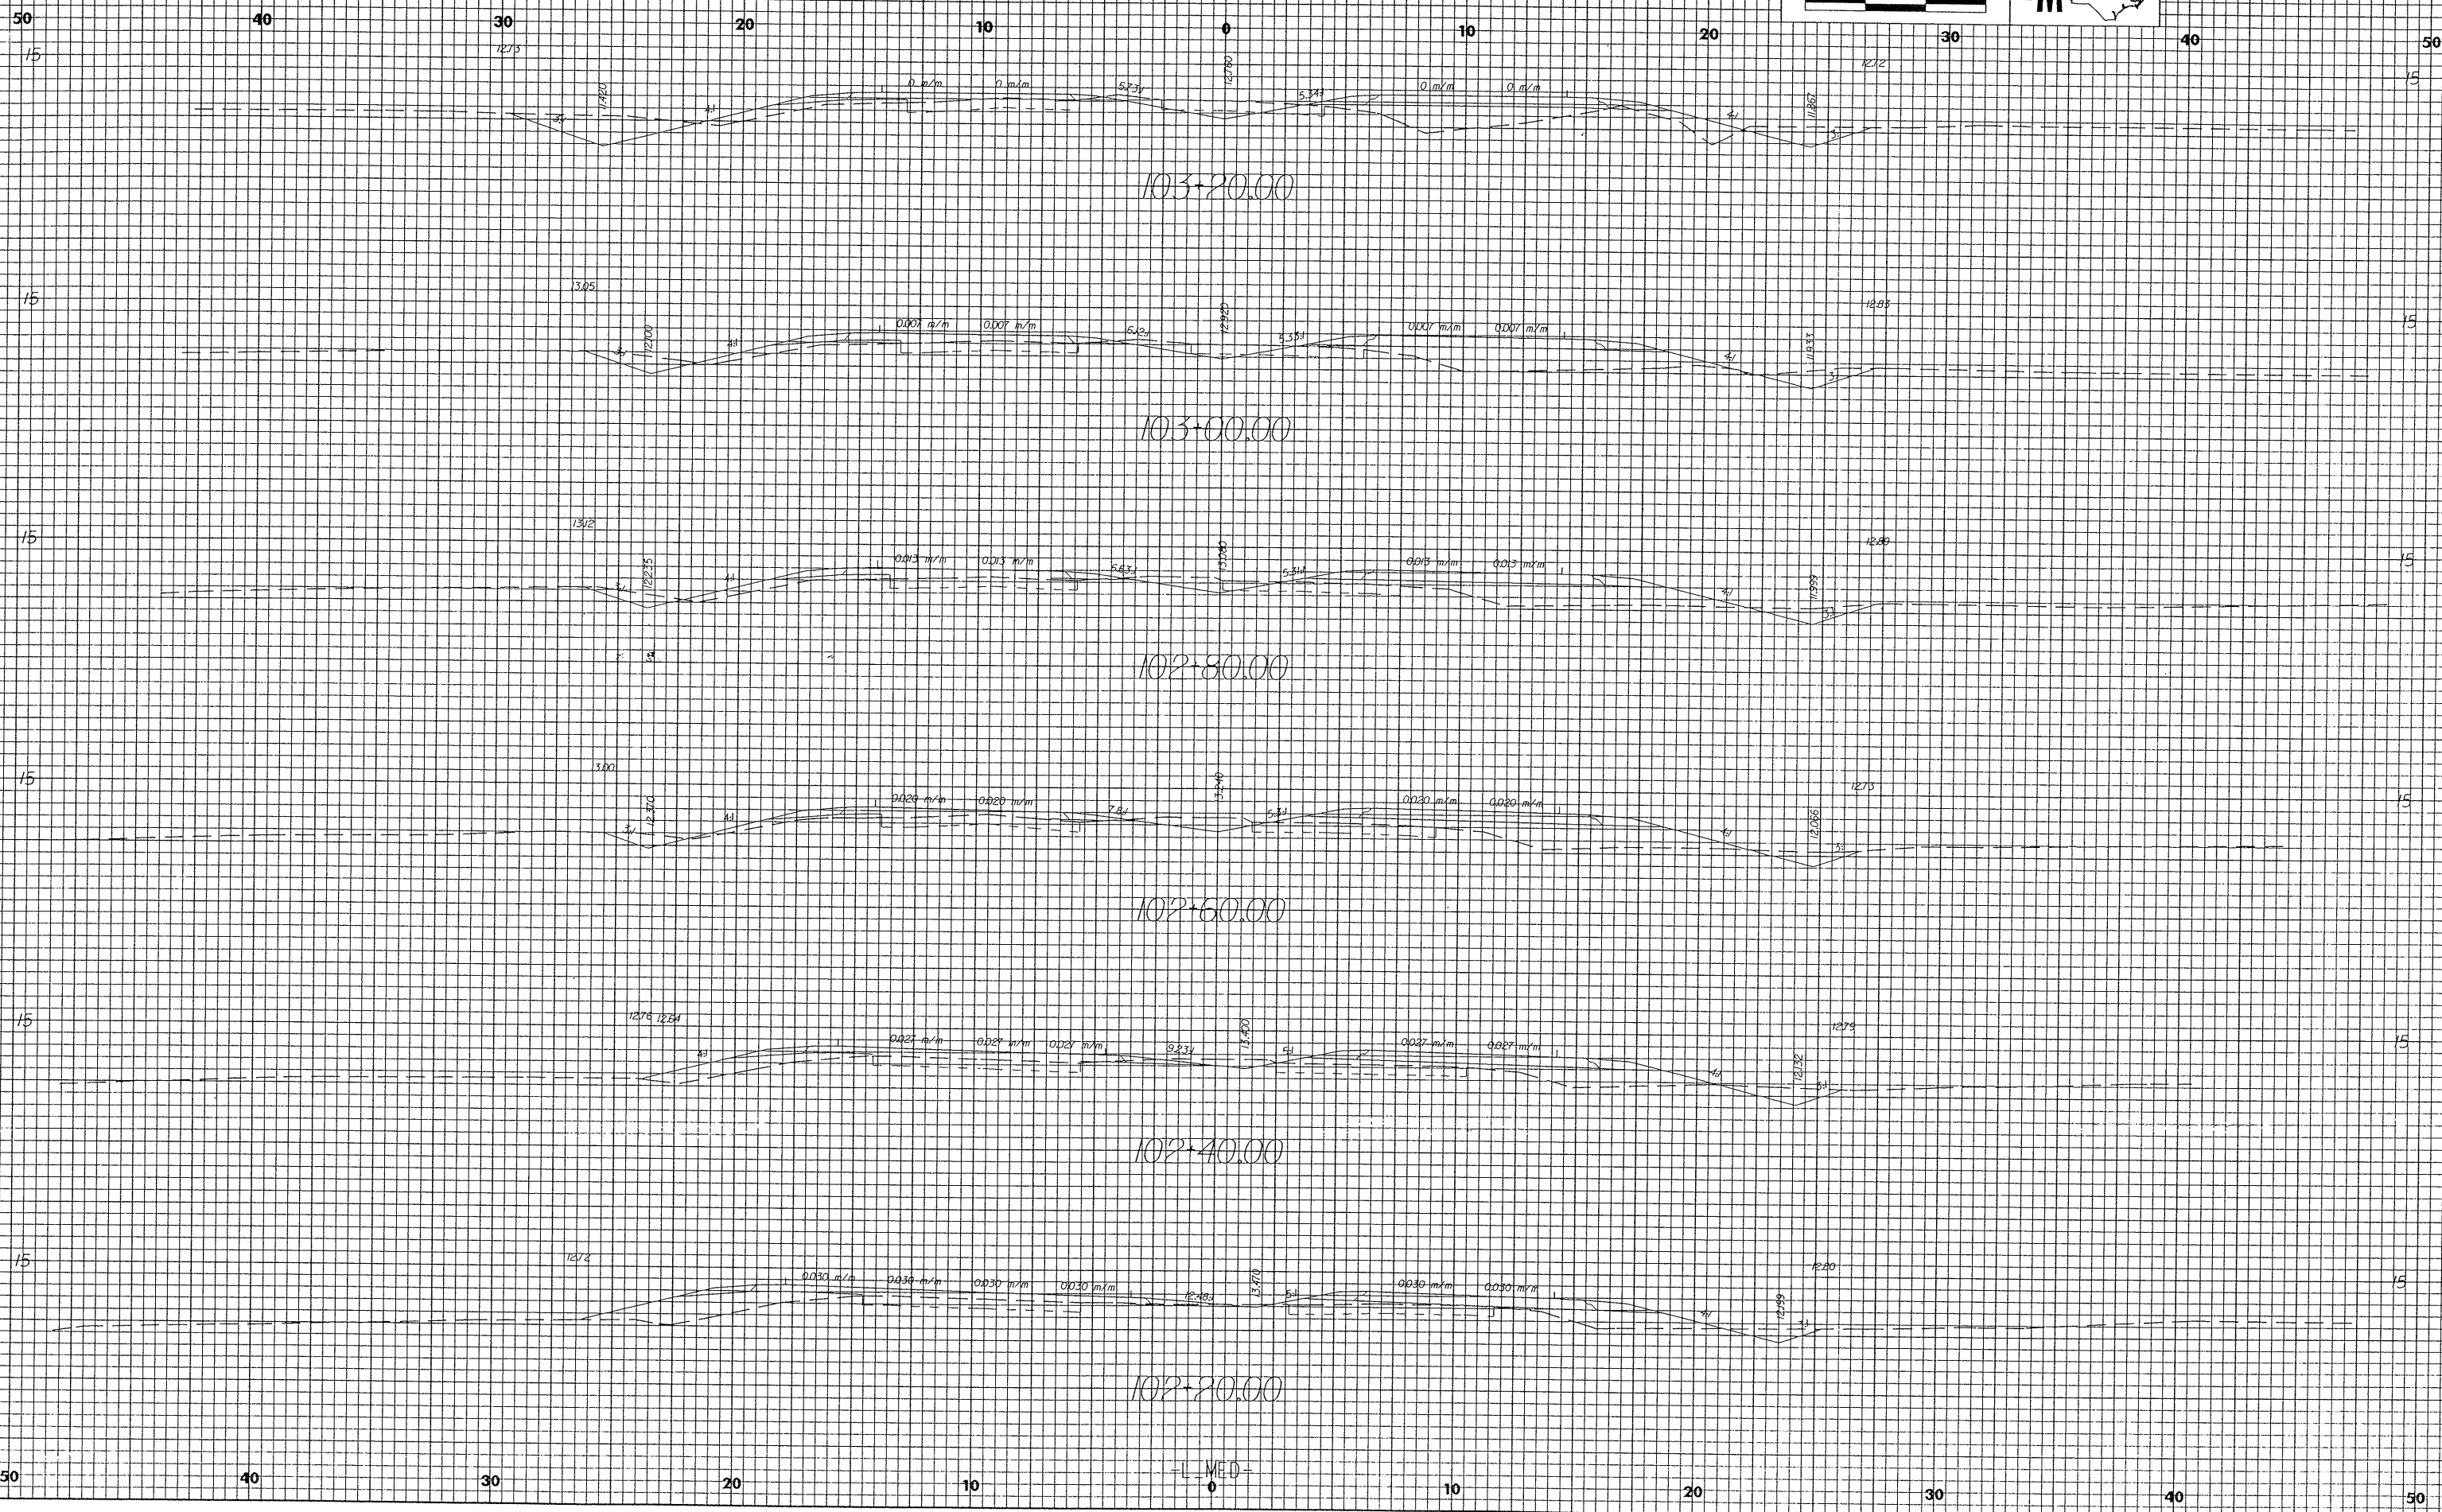

03:46:03 2003-11-13 11:52  
L.M.E.D. dgn

-L.M.E.D.-