



30/26/98

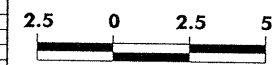

PROJECT REFERENCE NO.	SHEET NO.
R-2514A	X-3

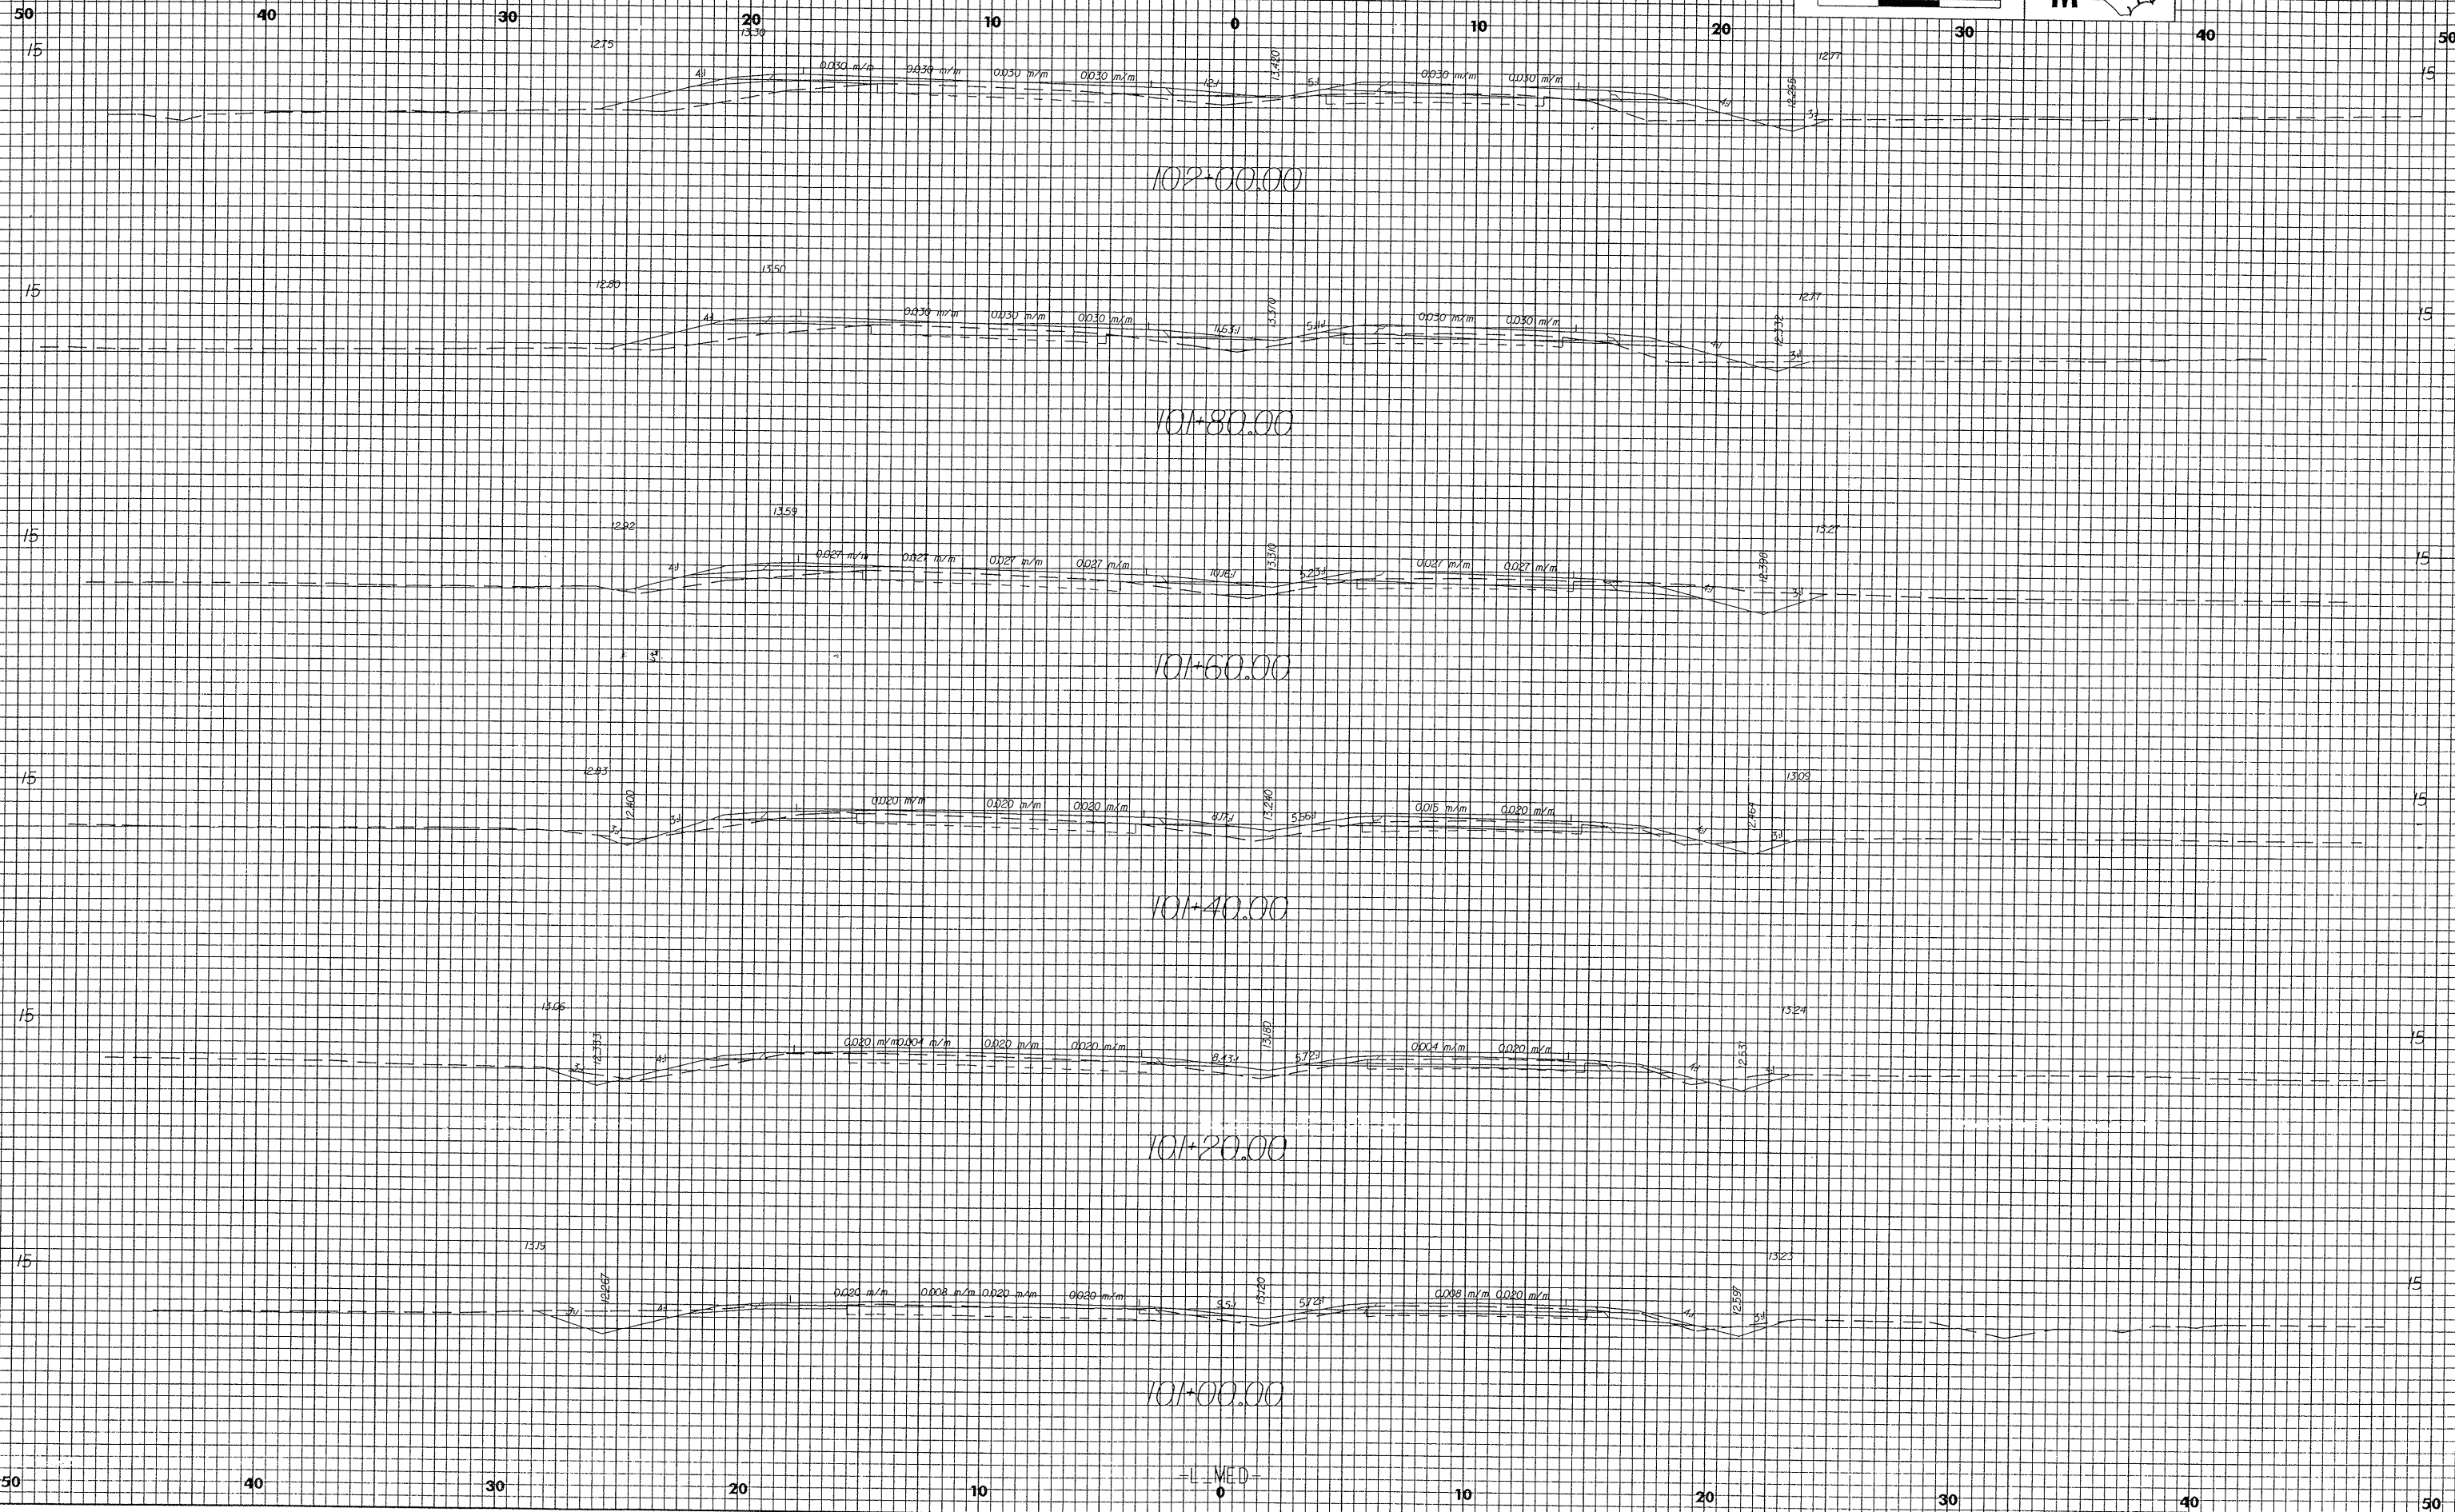

02-MAY-2003 15:57
 W:\2514A\2514R
 02v13

- L - M E D -