



10/26/2018

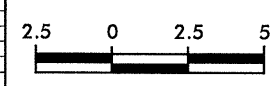


PROJECT REFERENCE NO.	SHEET NO.
R-2514A	X-1

50 40 30 20 10 0 10 20 30 40 50

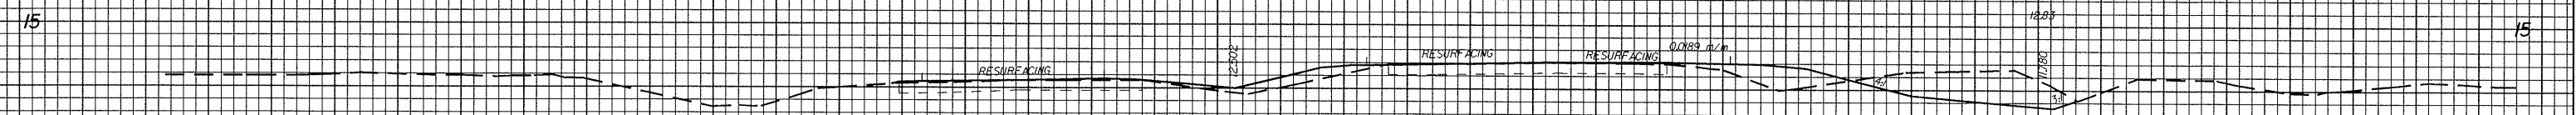


99+80.00

15 15

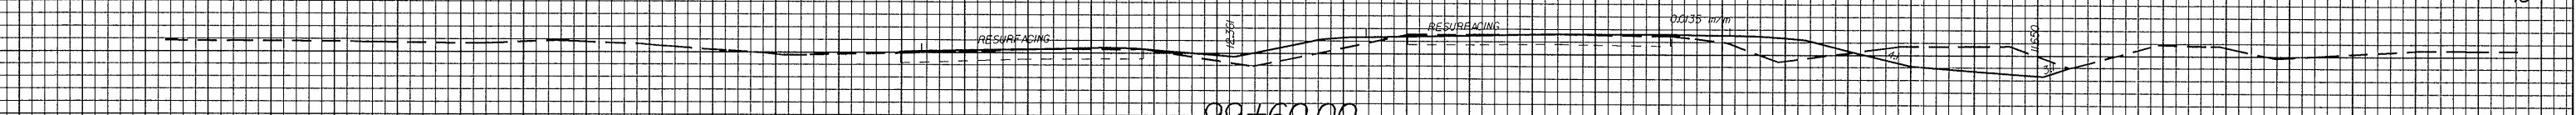


99+60.00

15 15

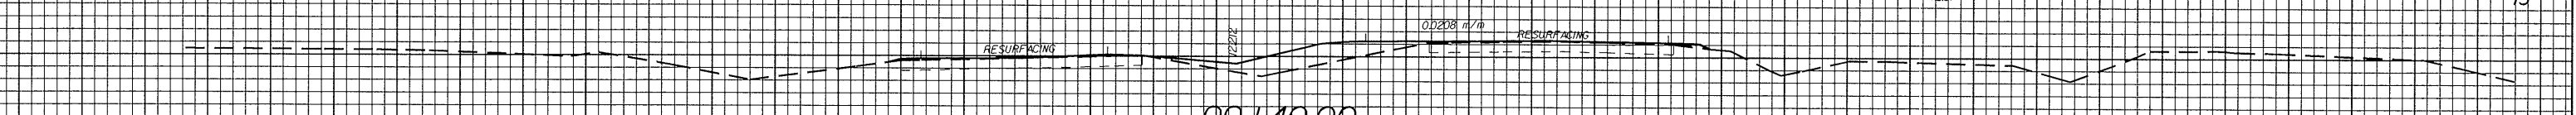

99+40.00


15 15

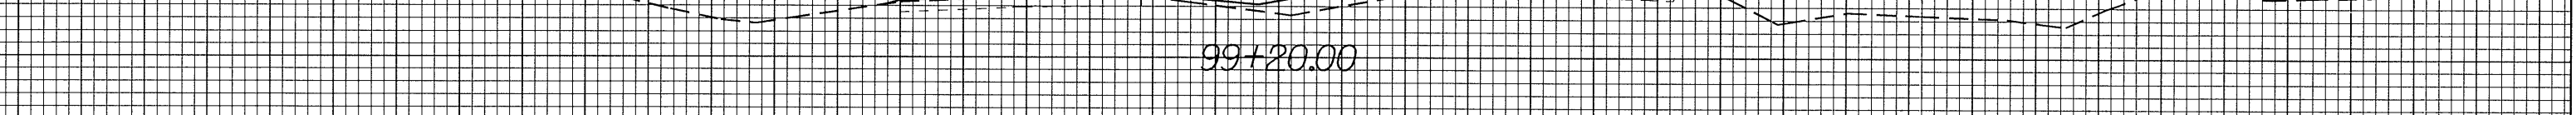

99+20.00

**BEGIN CONSTRUCTION  
BEGIN RESURFACING**

15 15

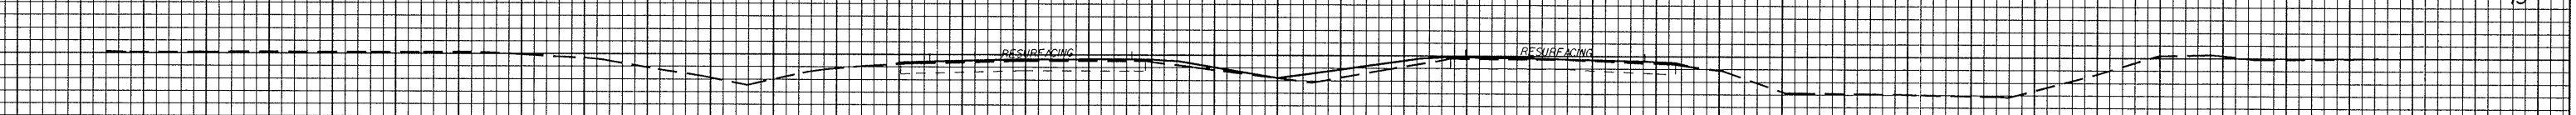

99+00.00

-L MED-

50 40 30 20 10 0 10 20 30 40 50

8/15/2018 10:48  
 RD\_L\_MED.dgn  
 15/11/18