
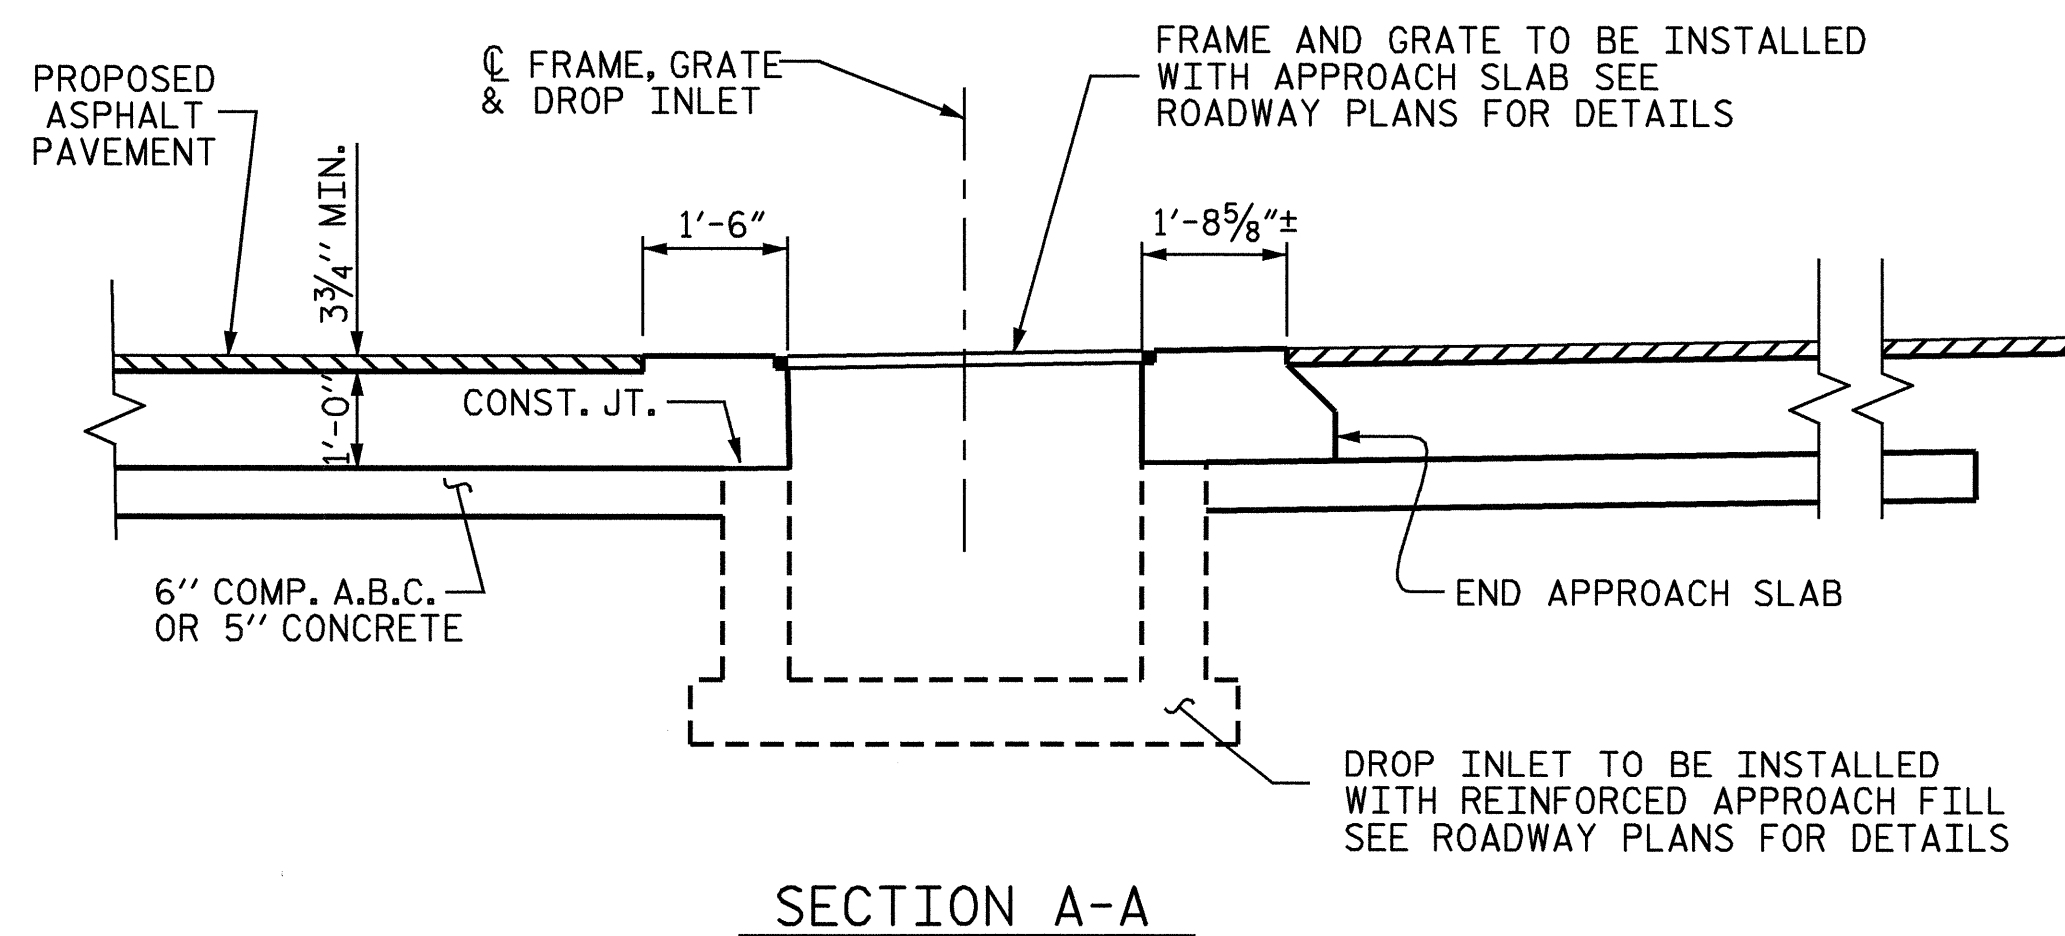


TYPICAL PART PLAN

(RIGHT SIDE SHOWN, LEFT SIDE SIMILAR)

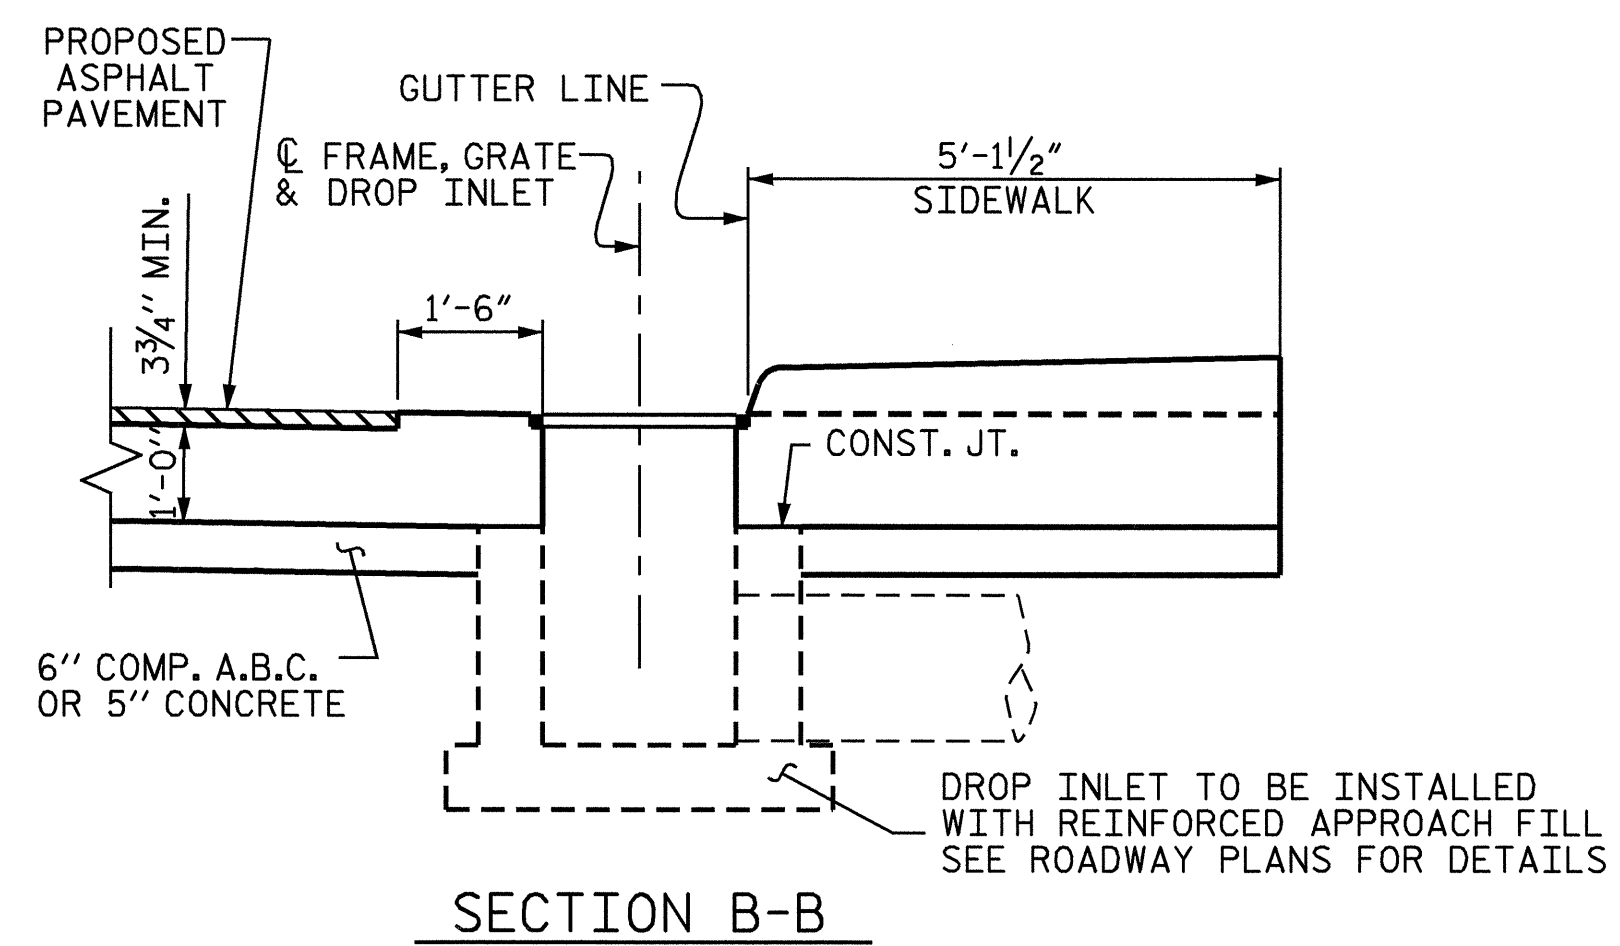


PROJECT NO. B-3685
PITT COUNTY
 STATION: 17+47.50 -L-

SHEET 4 OF 4

STATE OF NORTH CAROLINA
 DEPARTMENT OF TRANSPORTATION
 RALEIGH

**DRAINAGE STRUCTURE
 ON APPROACH SLAB**

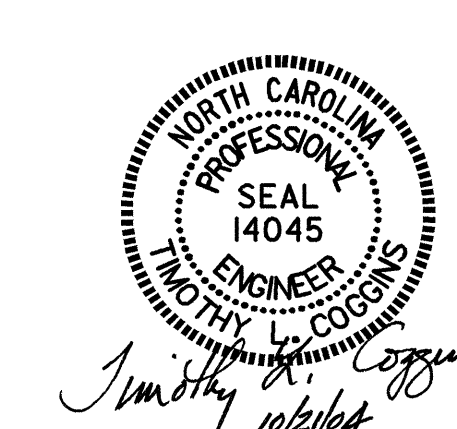

REVISIONS						SHEET NO.	
NO.	BY:	DATE:	NO.	BY:	DATE:	S-27	
1			3			TOTAL SHEETS	27
2			4				

DRAWN BY: T.L. AVERETTE DATE: 04-04
 CHECKED BY: PEGGY ADKINS DATE: 04-04