




PLAN OF LEFT WING (W1)

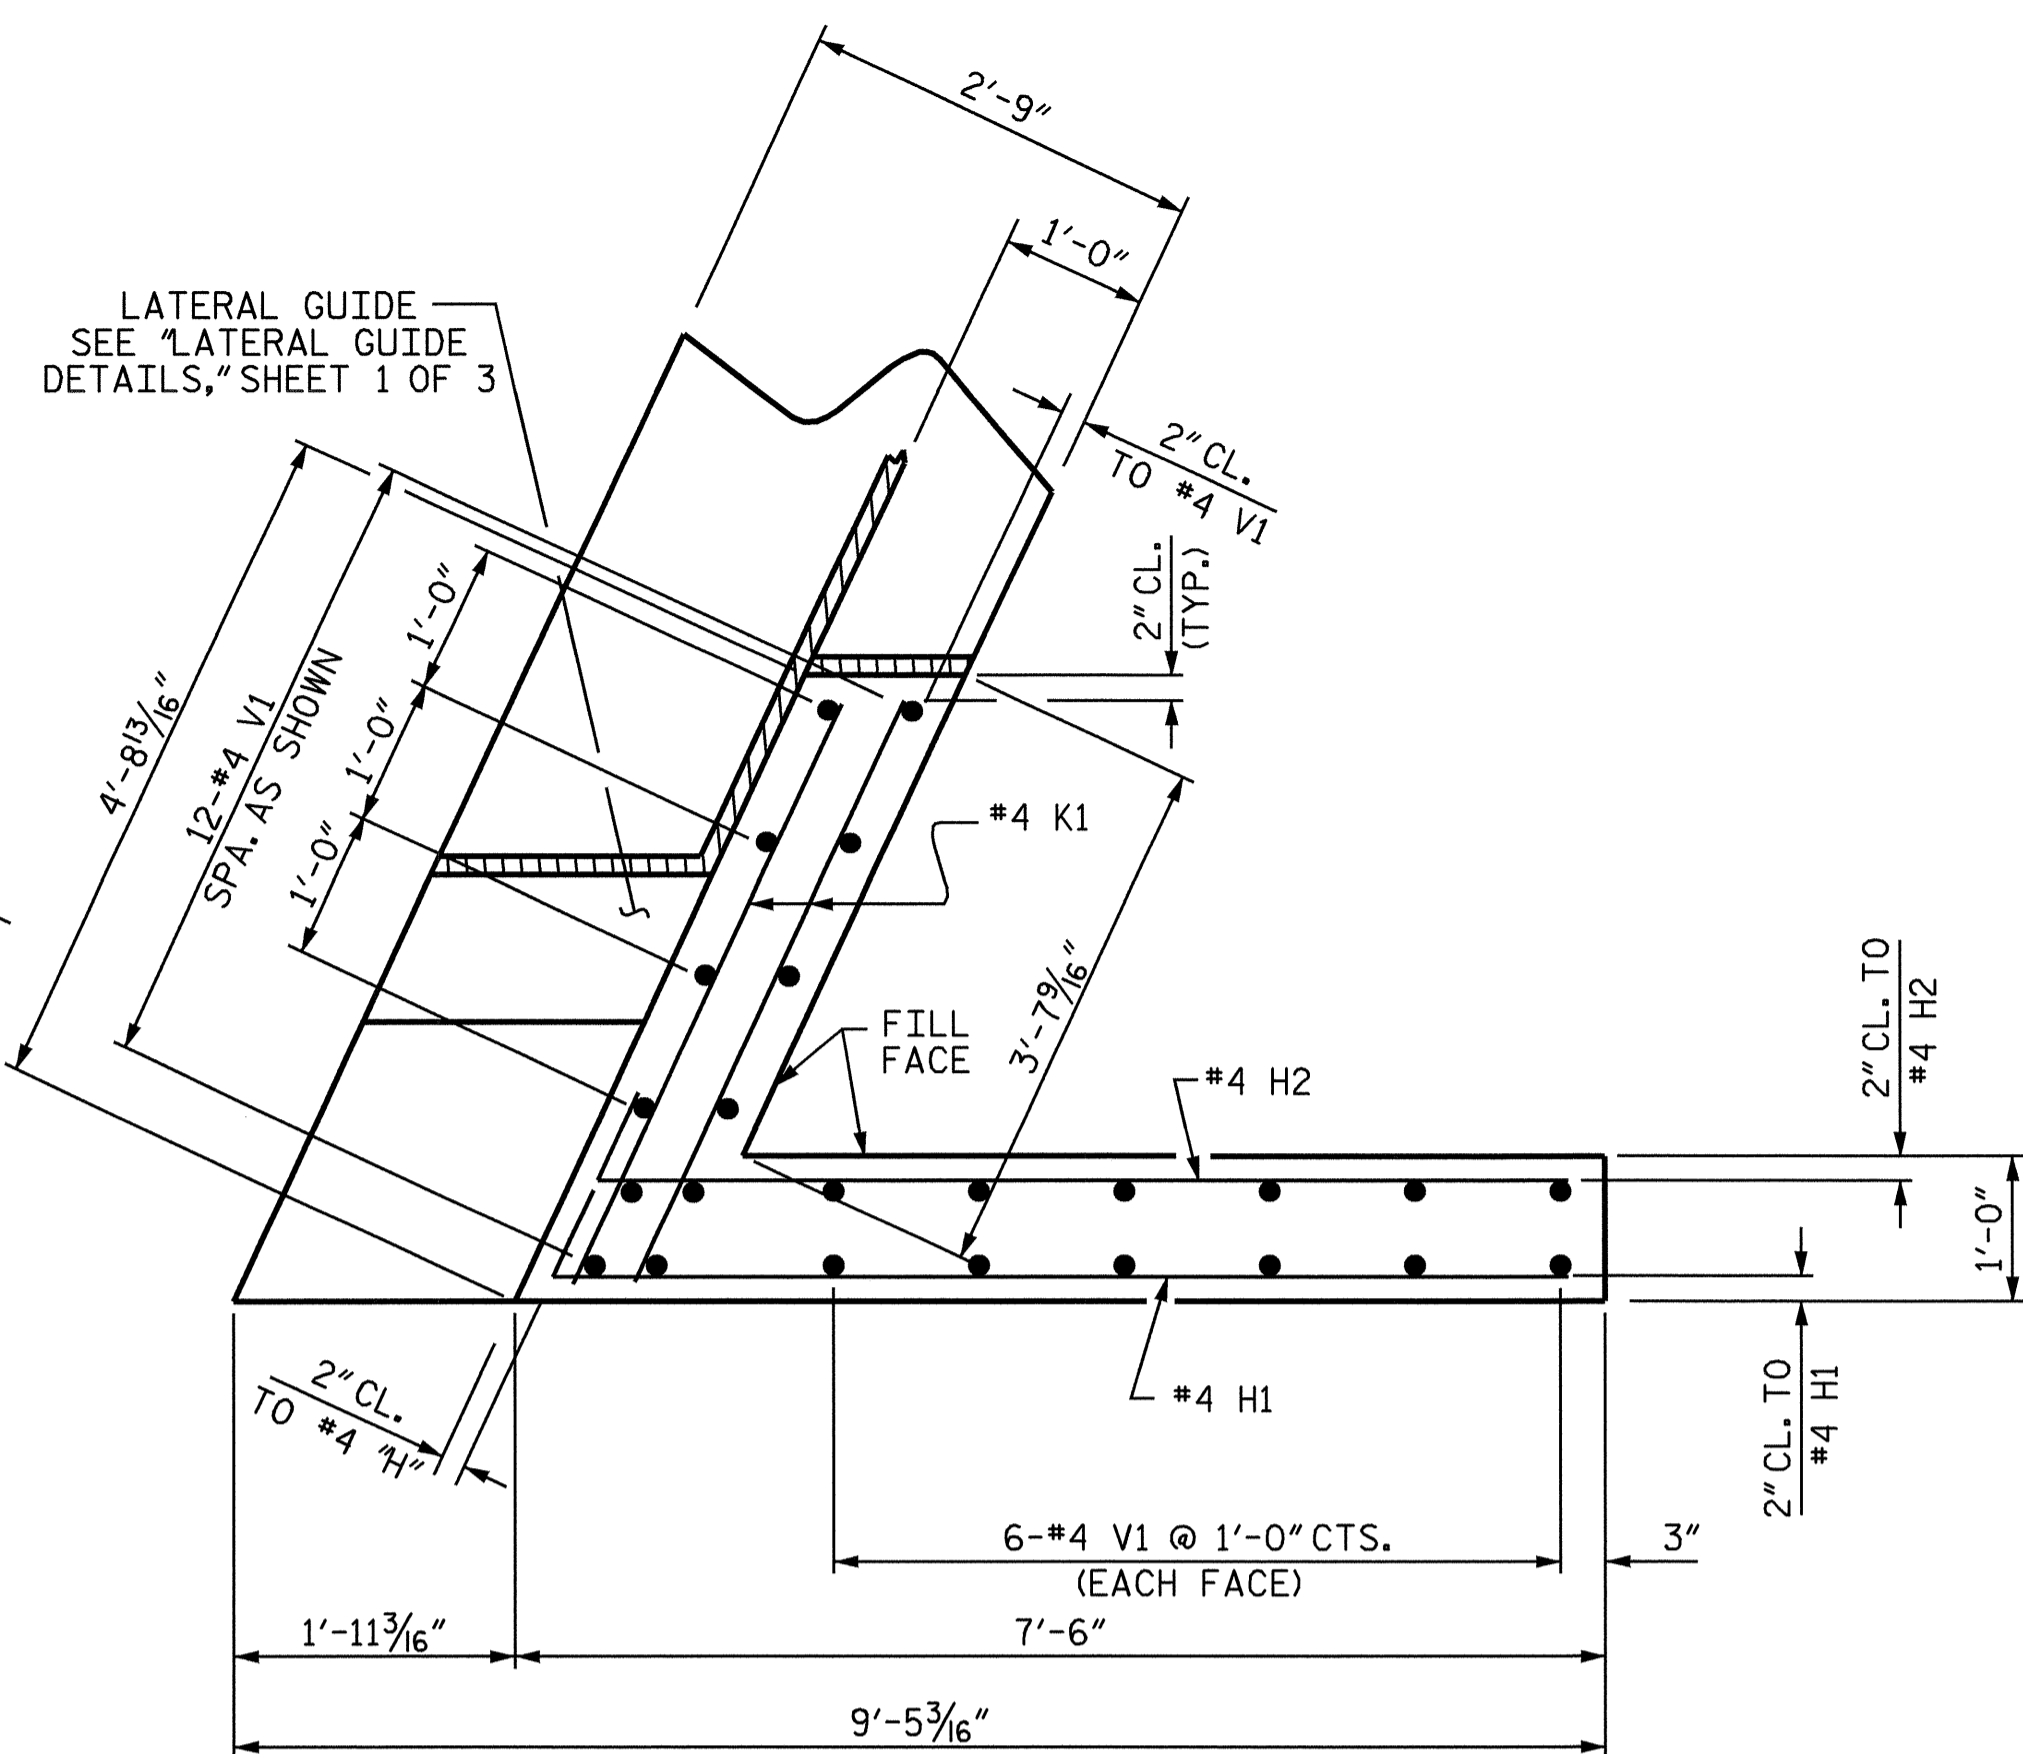


PLAN OF RIGHT WING (W2)

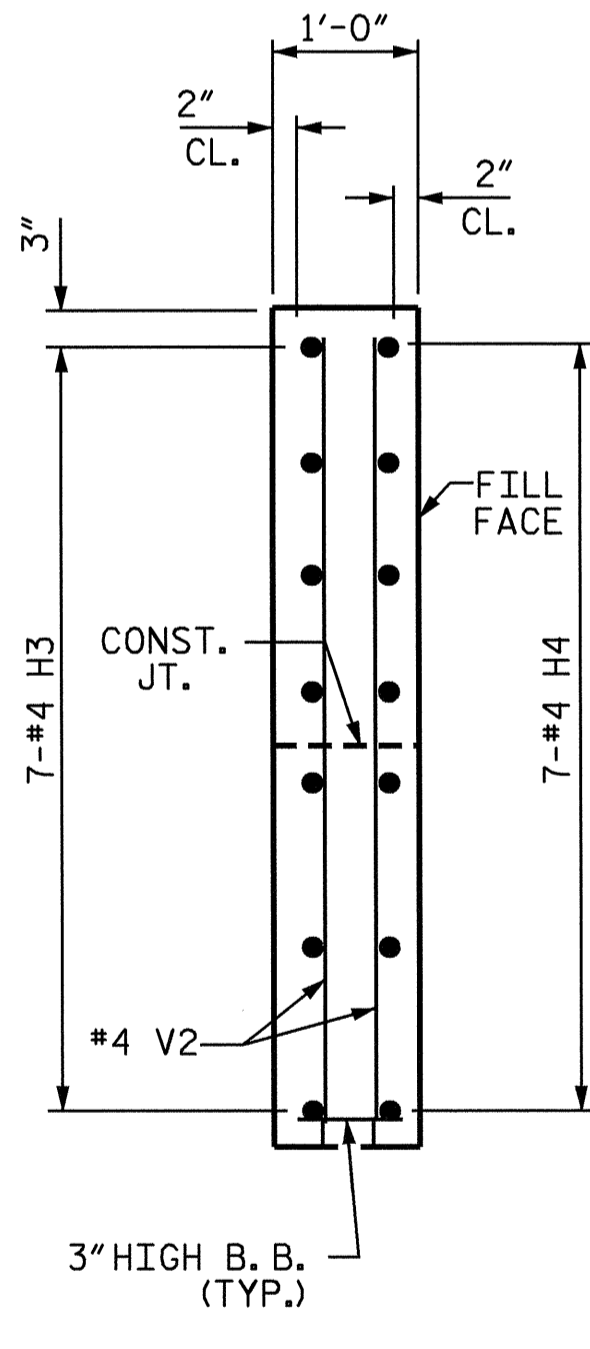


SECTION Y-Y

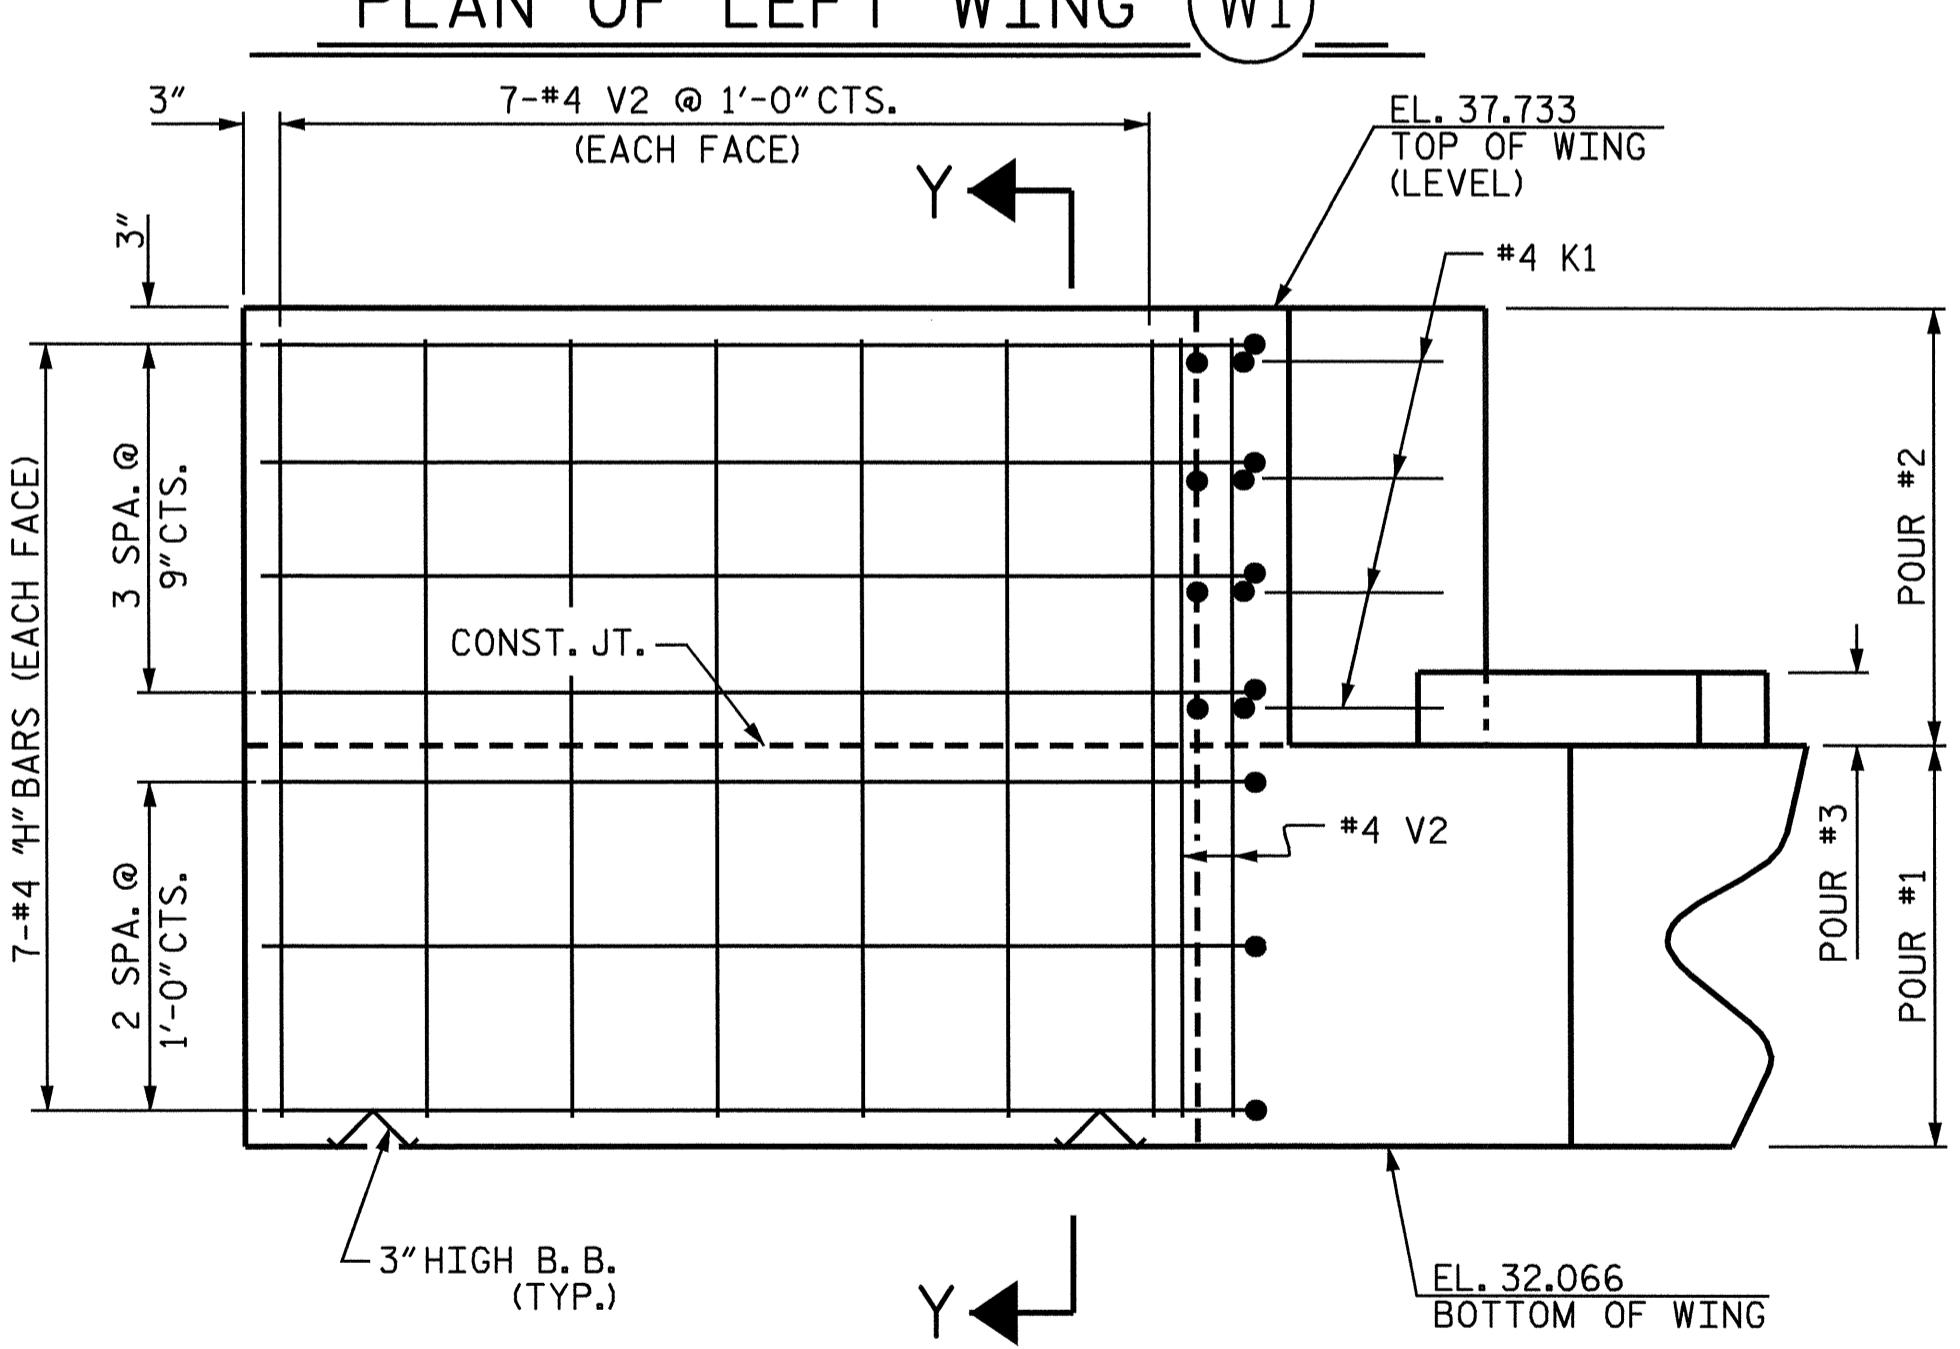

ELEVATION OF LEFT WING (W1)

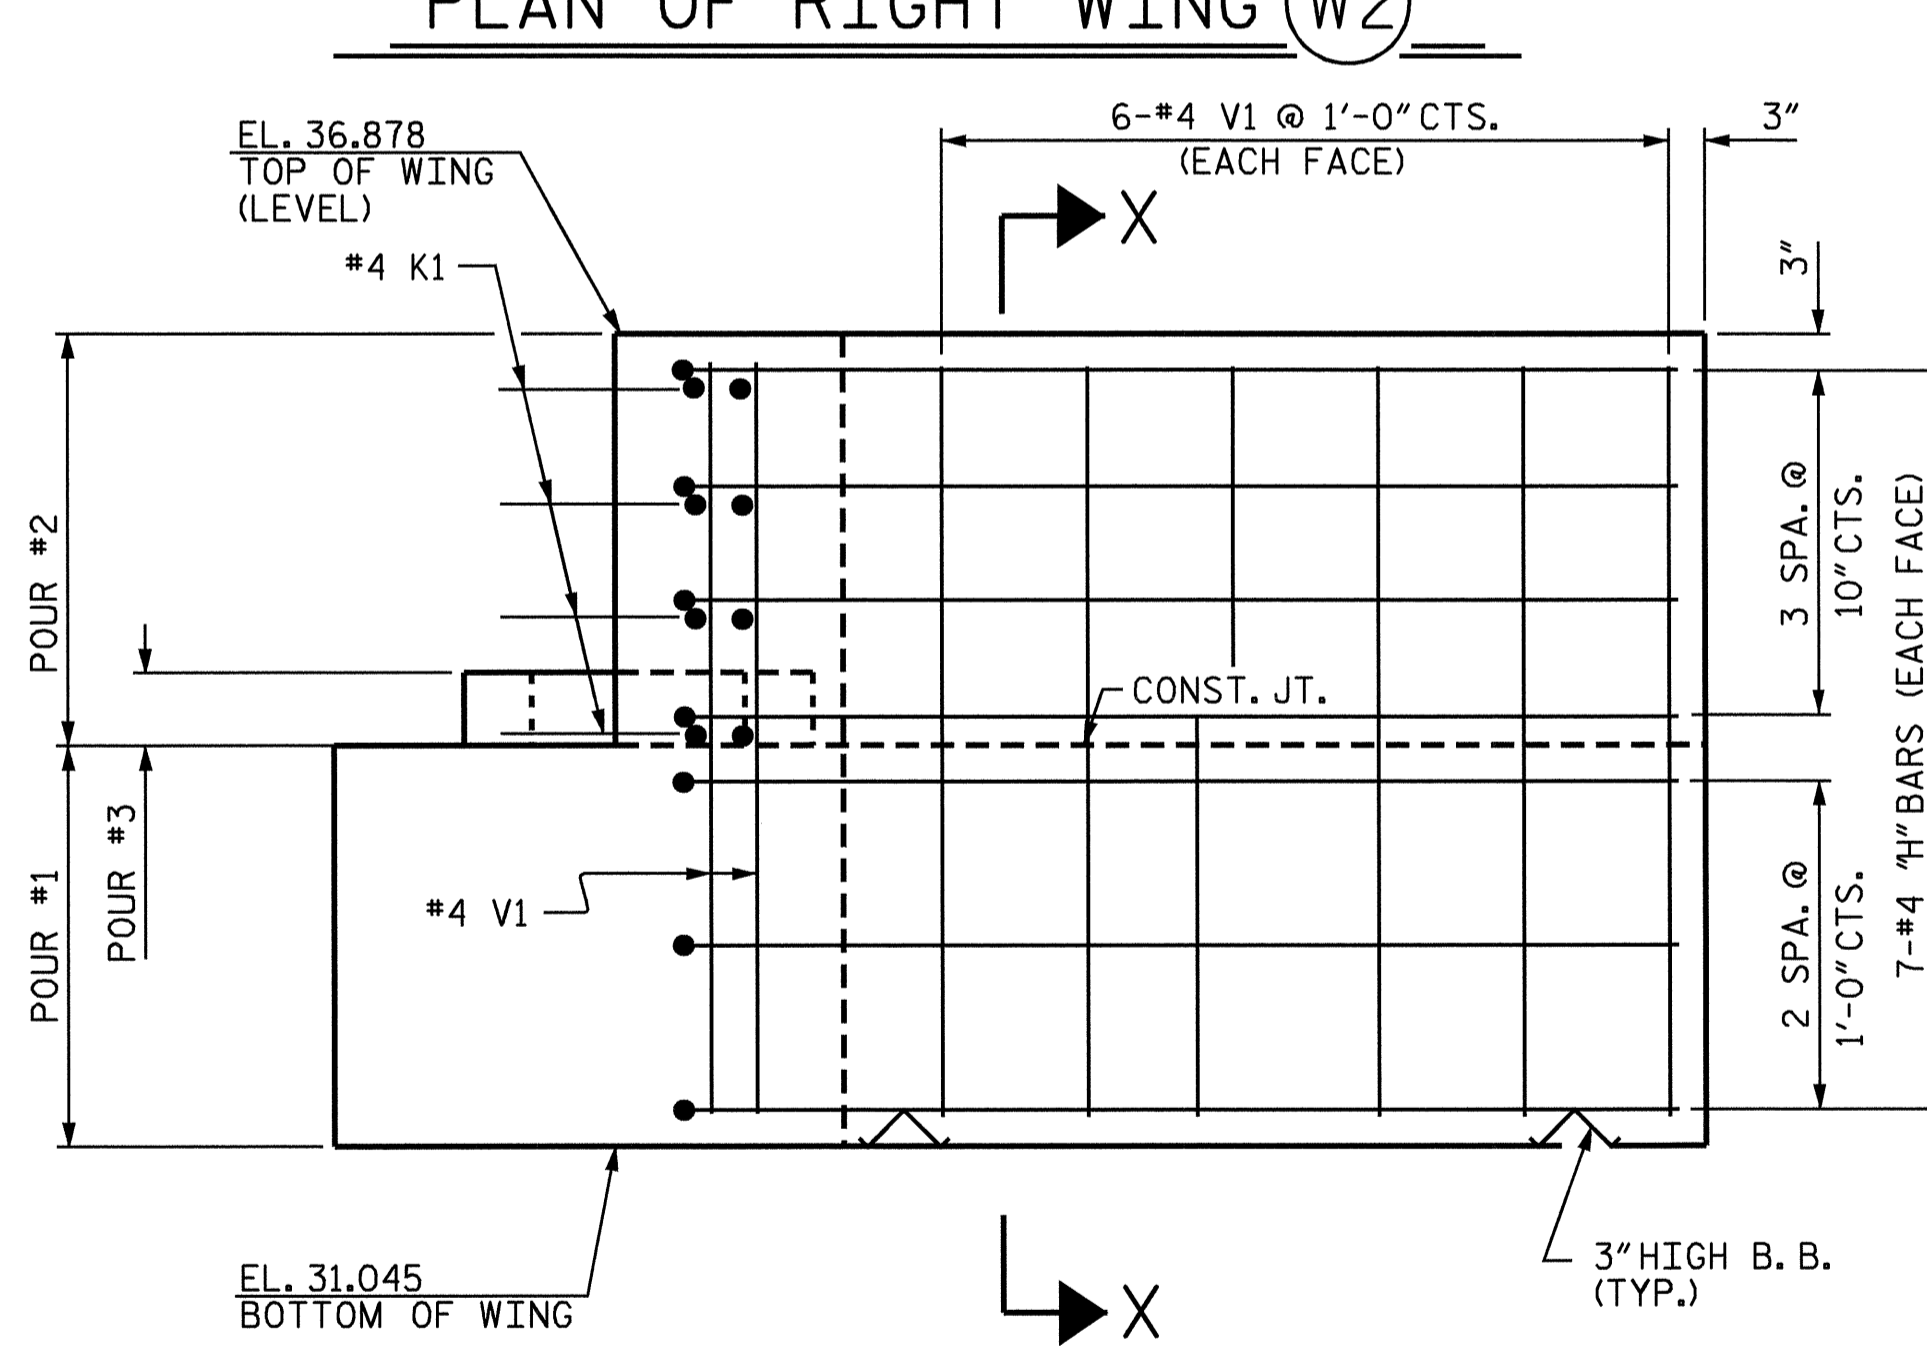

ELEVATION OF RIGHT WING (W2)

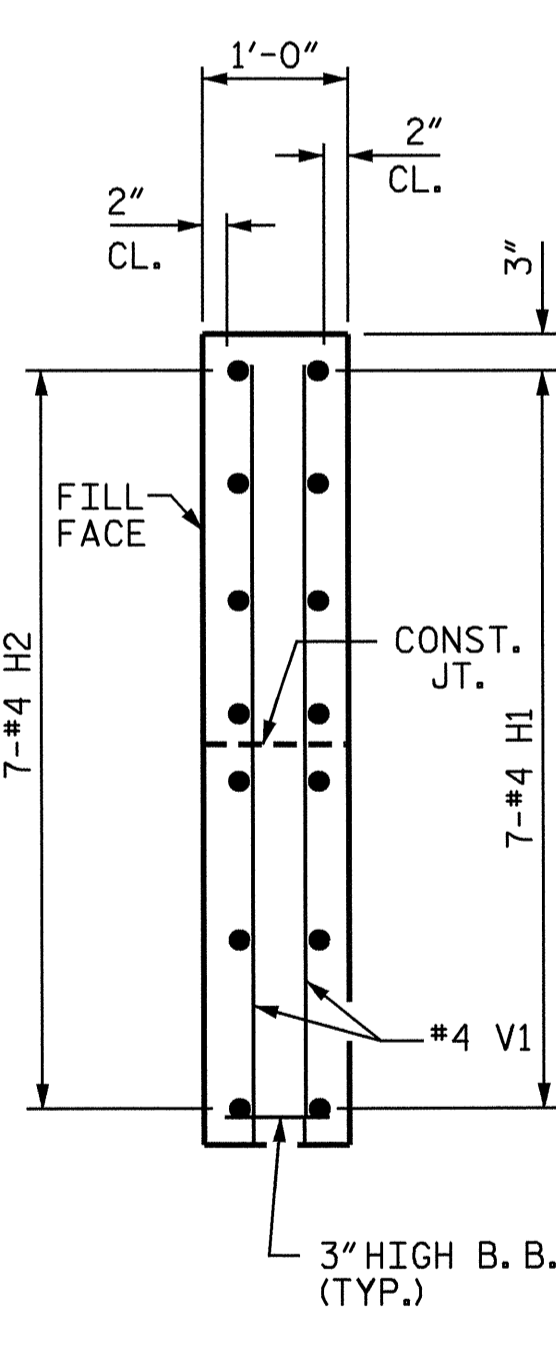


SECTION X-X

PROJECT NO. B-3685
 PITT COUNTY
 STATION: 17+47.50 -L-

SHEET 2 OF 3

STATE OF NORTH CAROLINA
 DEPARTMENT OF TRANSPORTATION
 RALEIGH
 SUBSTRUCTURE
 END BENT #2

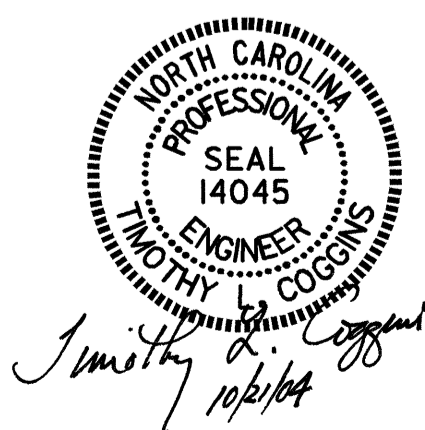

REVISIONS						SHEET NO.	
NO.	BY:	DATE:	NO.	BY:	DATE:	S-21	
1			3			TOTAL SHEETS	27
2			4				

DRAWN BY: PEGGY ADKINS DATE: 4-04
 CHECKED BY: T. AVERETTE DATE: 5-04

21-OCT-2004 15:25
 W:\squadrb3685\padkins\lmcrostation\B3685_SD_EB2_01.dgn
 padkins