

A =

MESSAGE NO. 1	MESSAGE NO. 2
14th STREET CLOSED	AT ELM ST.

CHANGEABLE MESSAGE SIGN




SUGGESTED MESSAGES

B =


MESSAGE NO. 1	MESSAGE NO. 2
14th STREET CLOSED	AT CHARLES BLVD

CHANGEABLE MESSAGE SIGN

SUGGESTED MESSAGES

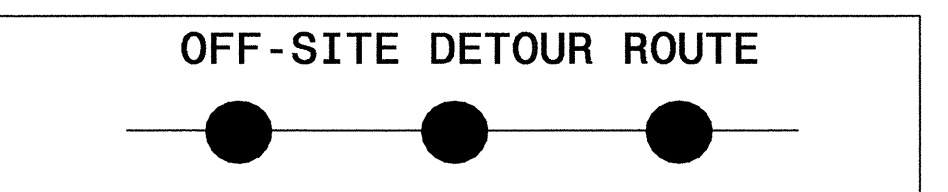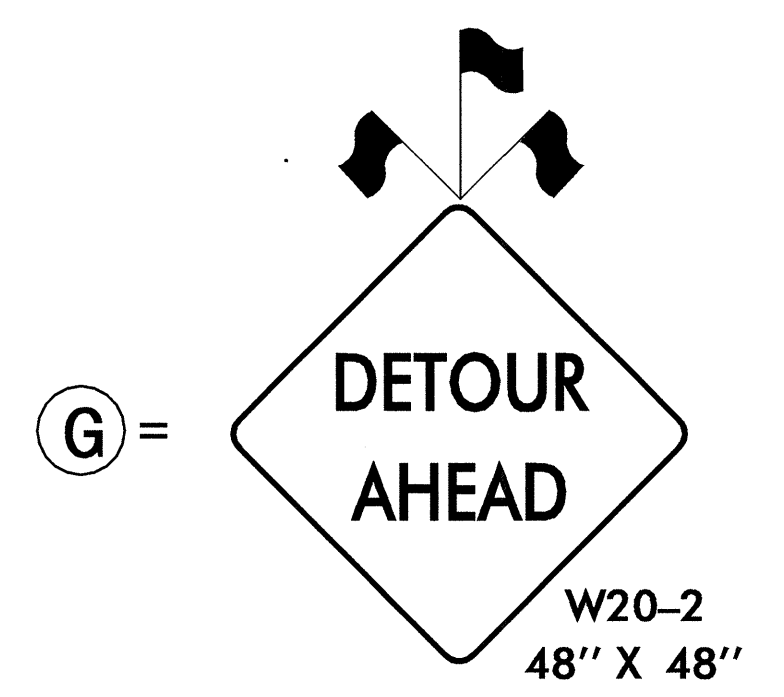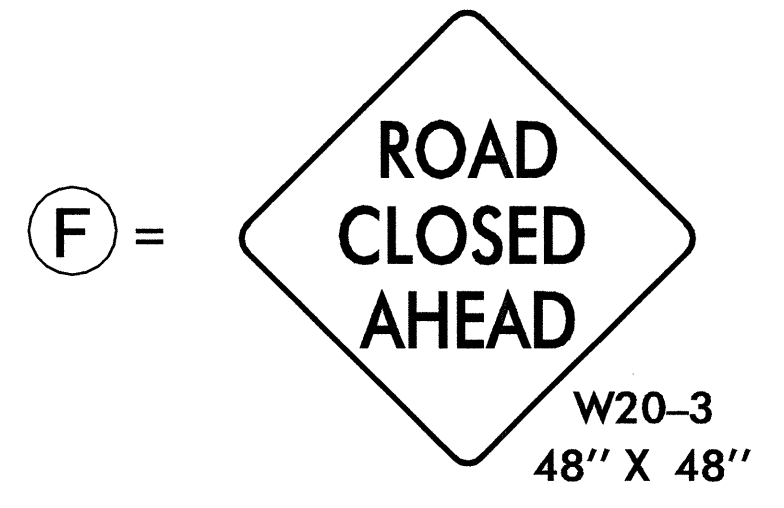

STATE FORCES WILL BE RESPONSIBLE FOR OFF-SITE DETOUR ROUTE SIGNING

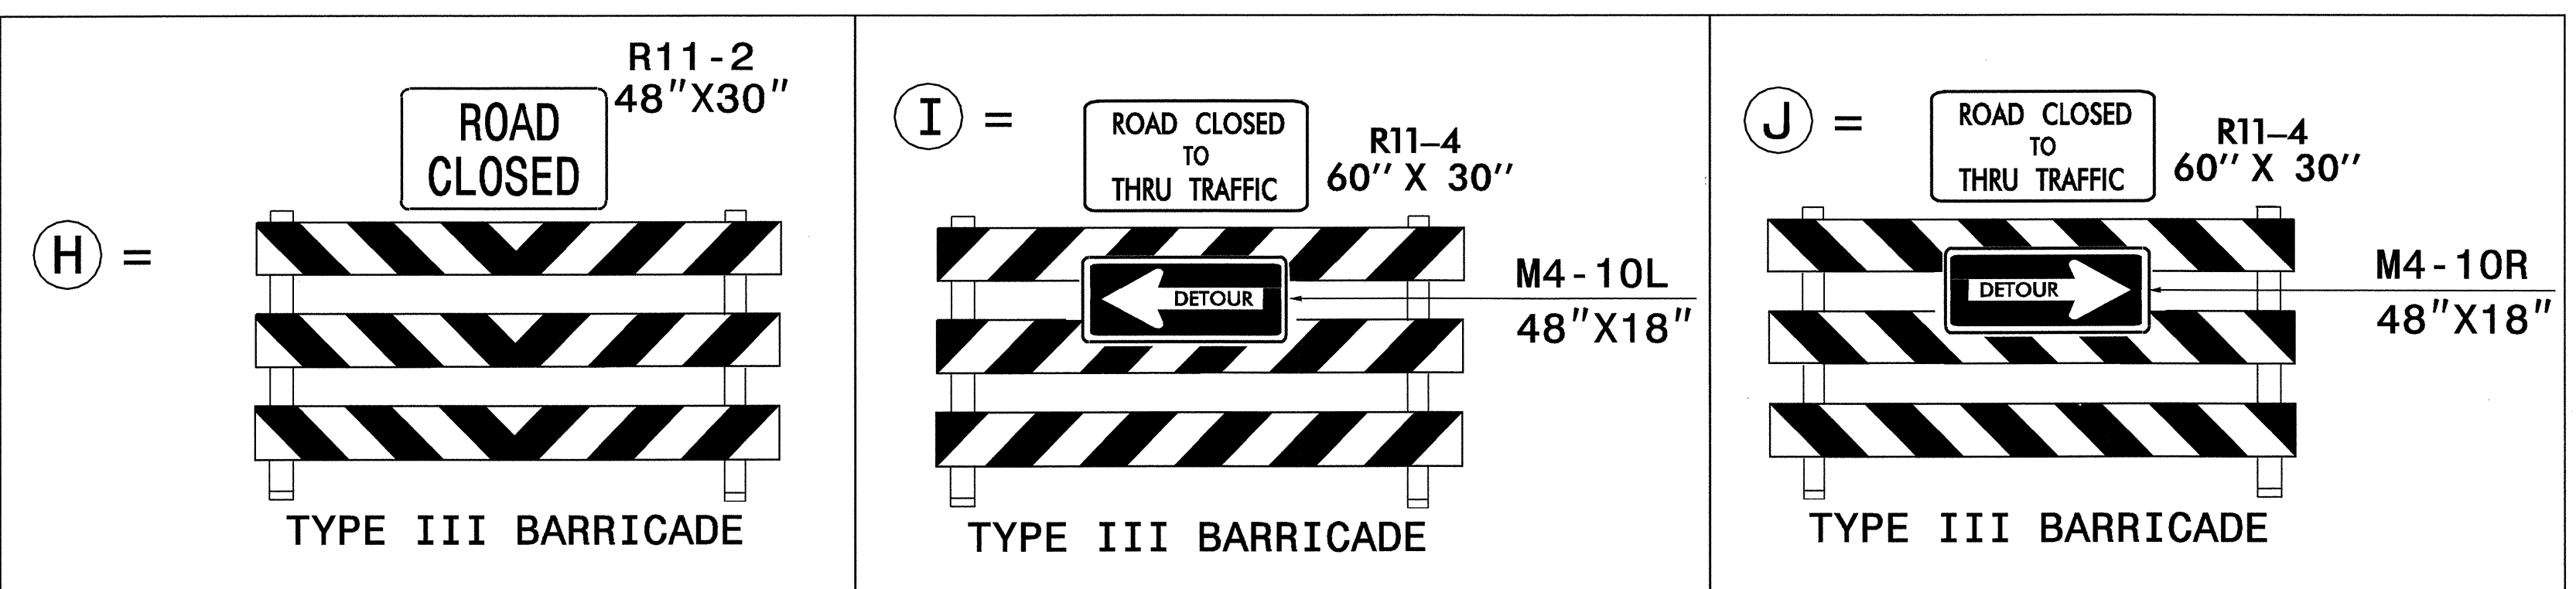

APPROVED: *John S. Kite, Jr.* DATE: 7/27/04

SEAL

DETOUR ROUTE

SCALE: NONE		REVISIONS
DATE: 3/04		
DWG. BY: SJS		
DESIGN BY: SJS		
REVIEWED BY: CLM		

27-JUL-2004 14:23
 Y:\TCP\B3685\GP04 DETOUR.dgn
 SJS/SJKES AT 11:09:53