

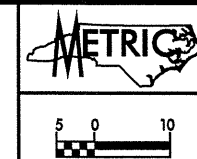


REVISIONS

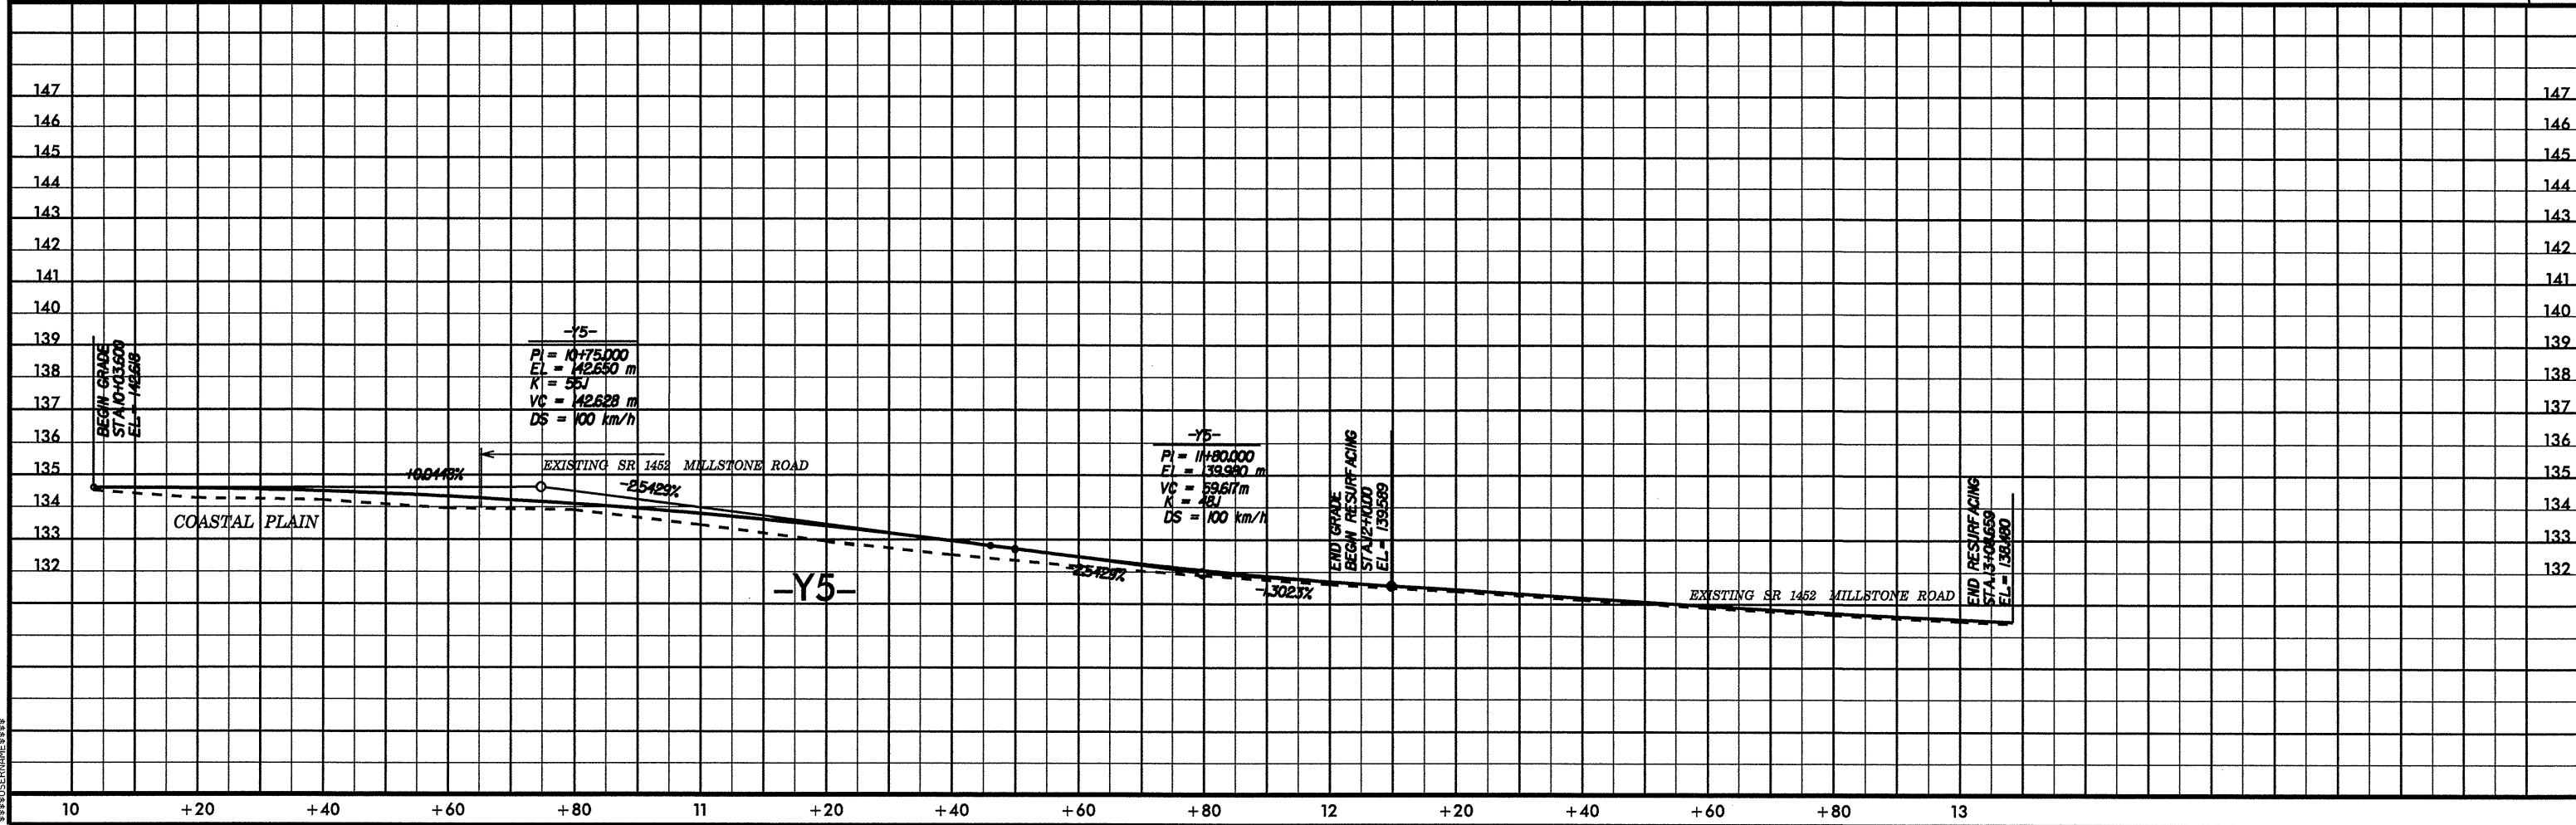

PROJECT REFERENCE NO.	SHEET NO.
R-3303	15
R/W SHEET NO.	
ROADWAY DESIGN ENGINEER	HYDRAULICS ENGINEER
PRELIMINARY PLANS DO NOT USE FOR CONSTRUCTION	
INCOMPLETE PLANS DO NOT USE FOR R/W ACQUISITION	
WANG ENGINEERING 15200 WESTON PARKWAY SUITE 101 CARY, NC 27513	

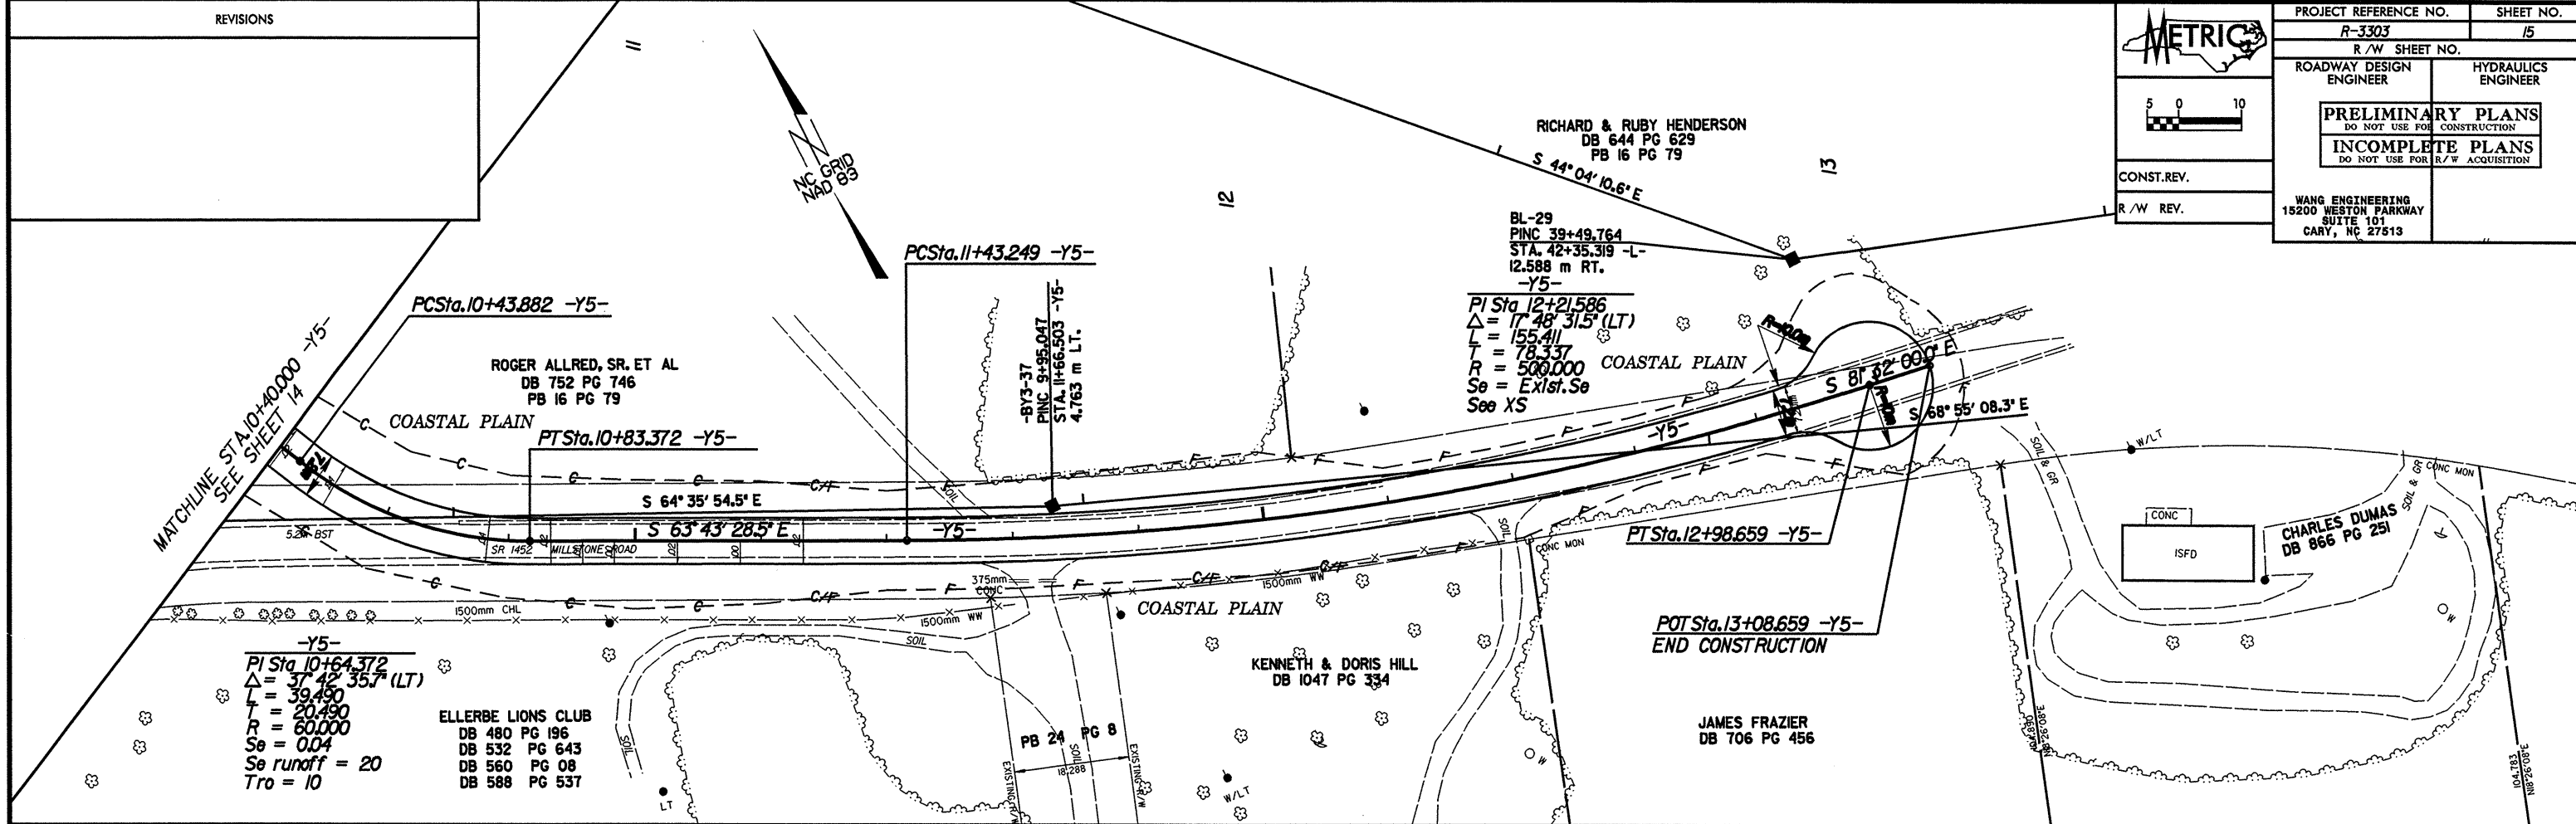

05/01/97

SYSTEMS