

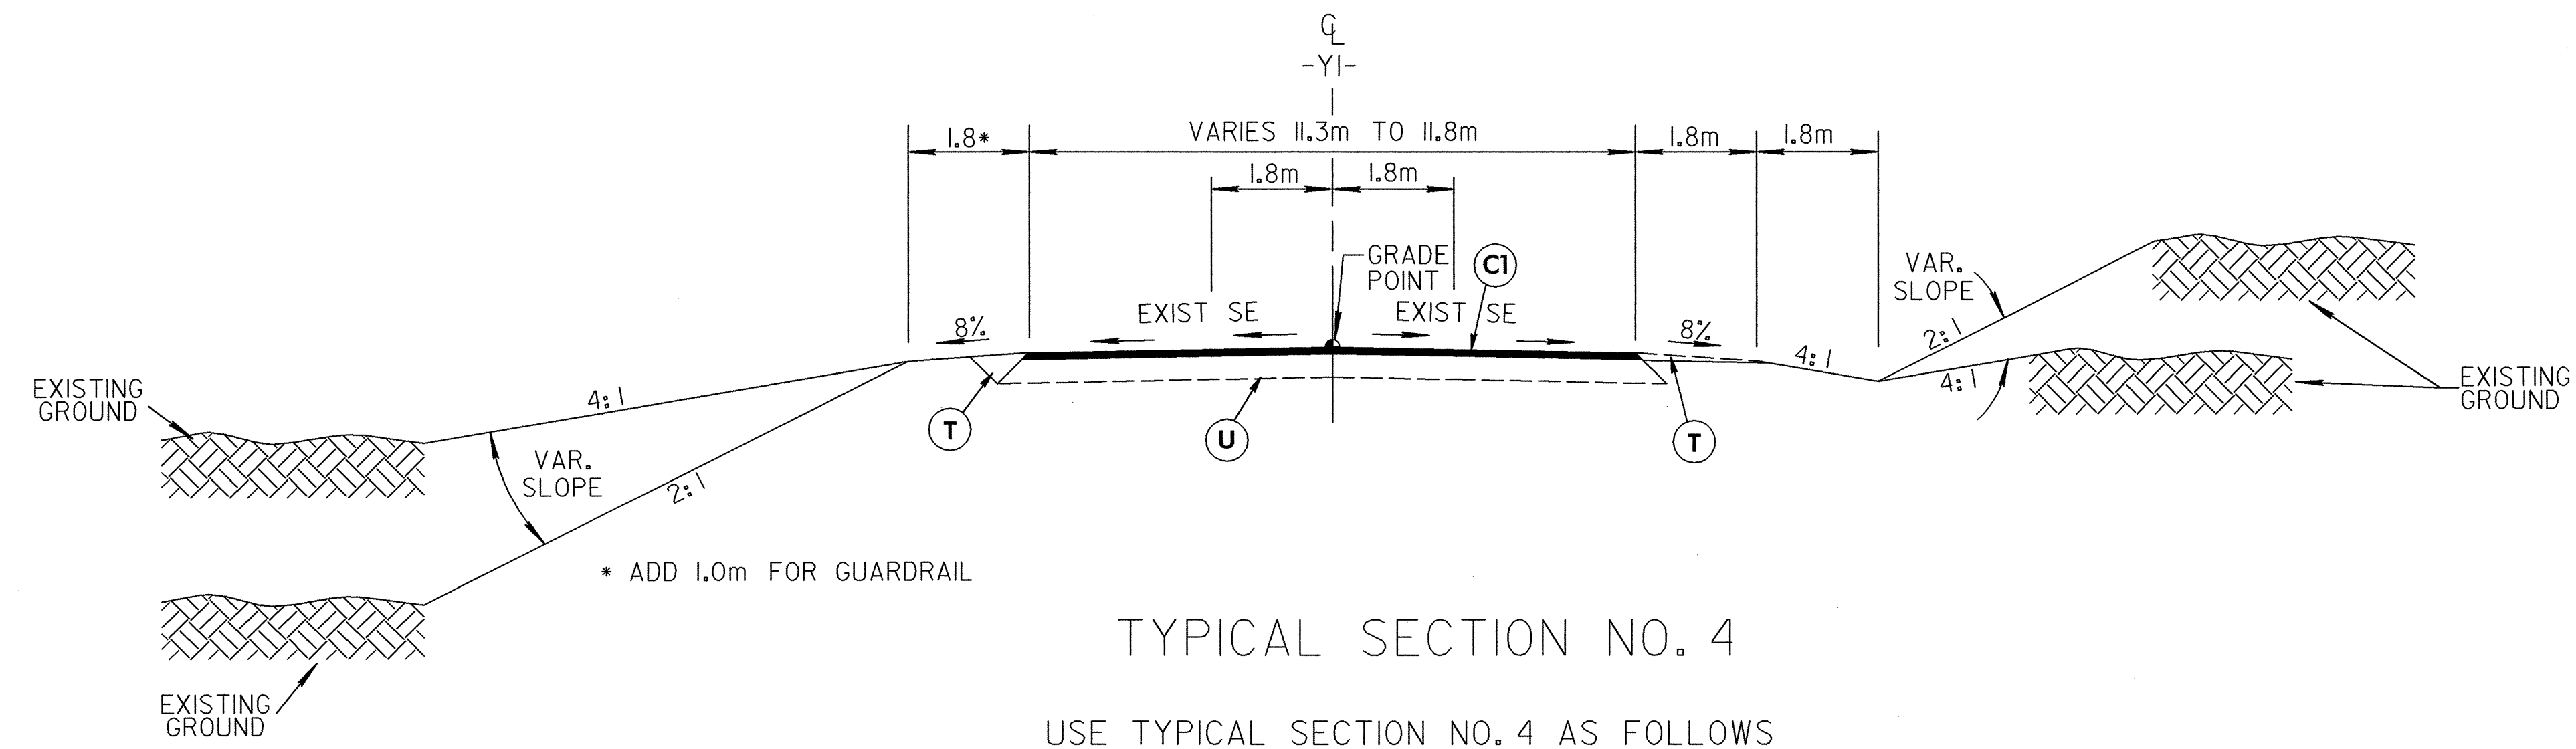
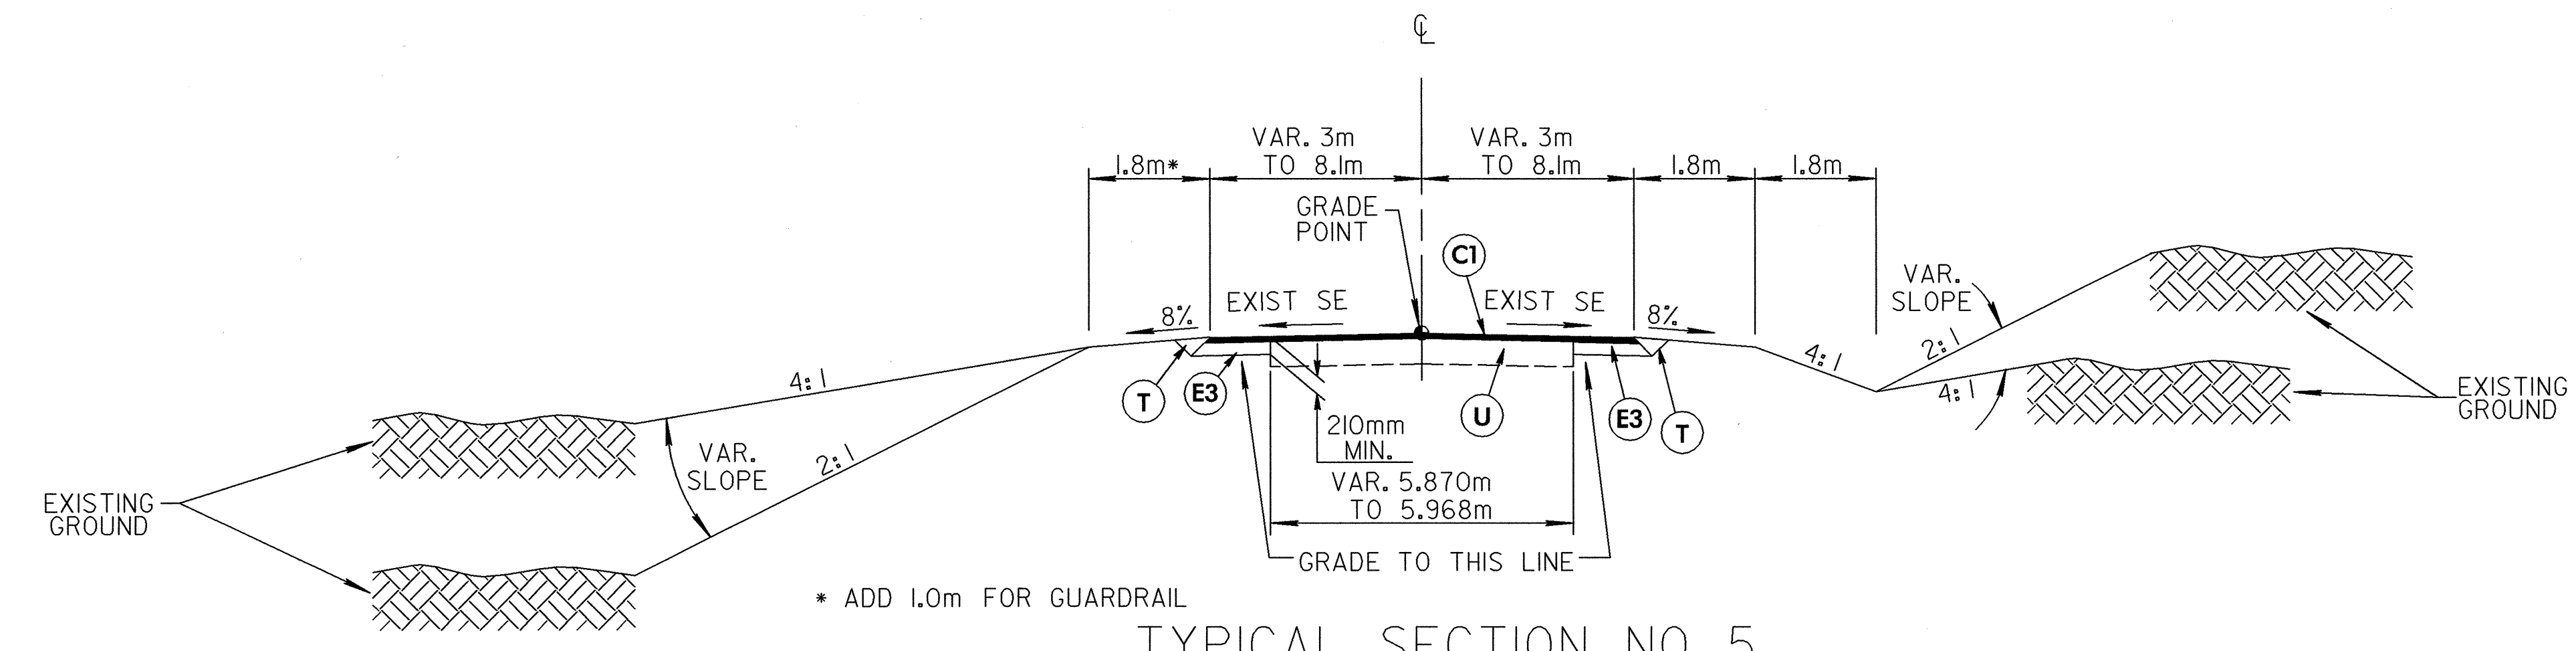


PROJECT REFERENCE NO. R-3303	SHEET NO. 2A
ROADWAY DESIGN ENGINEER WANG ENGINEERING CO., INC. 15200 WESTON PARKWAY SUITE 101 CARY, NC 27513	PAVEMENT DESIGN ENGINEER WANG ENGINEERING CO., INC. 15200 WESTON PARKWAY SUITE 101 CARY, NC 27513

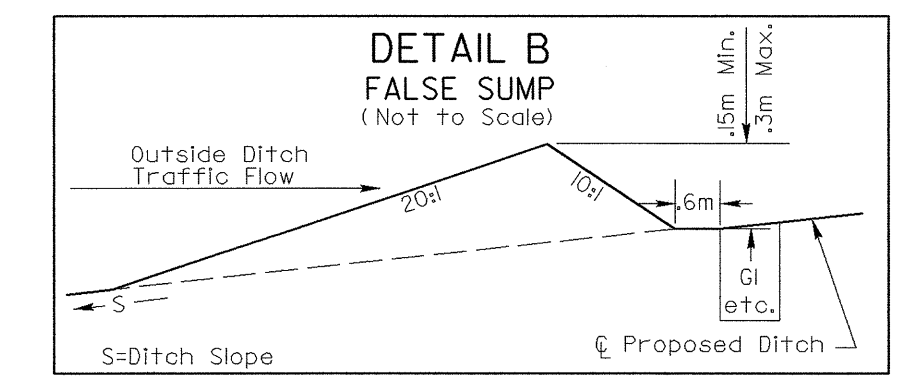


TYPICAL SECTION NO. 4

USE TYPICAL SECTION NO. 4 AS FOLLOWS
-Y1- Sta. 10+65.408 to 12+06.917

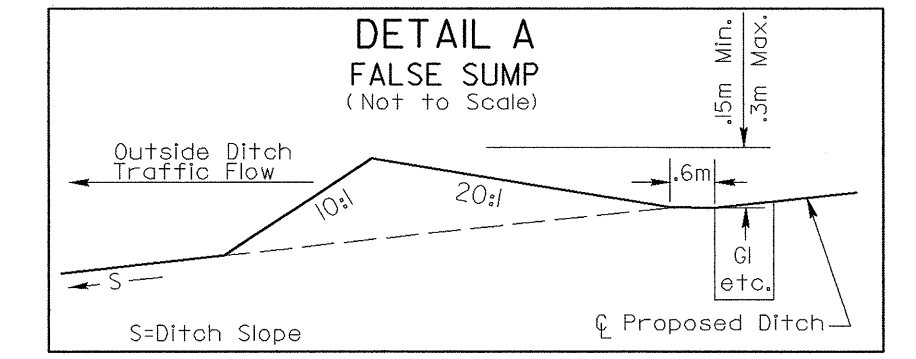

TYPICAL SECTION NO. 5

USE TYPICAL SECTION NO. 5 AS FOLLOWS
-Y2- Sta. 10+14.806 to 11+36.632

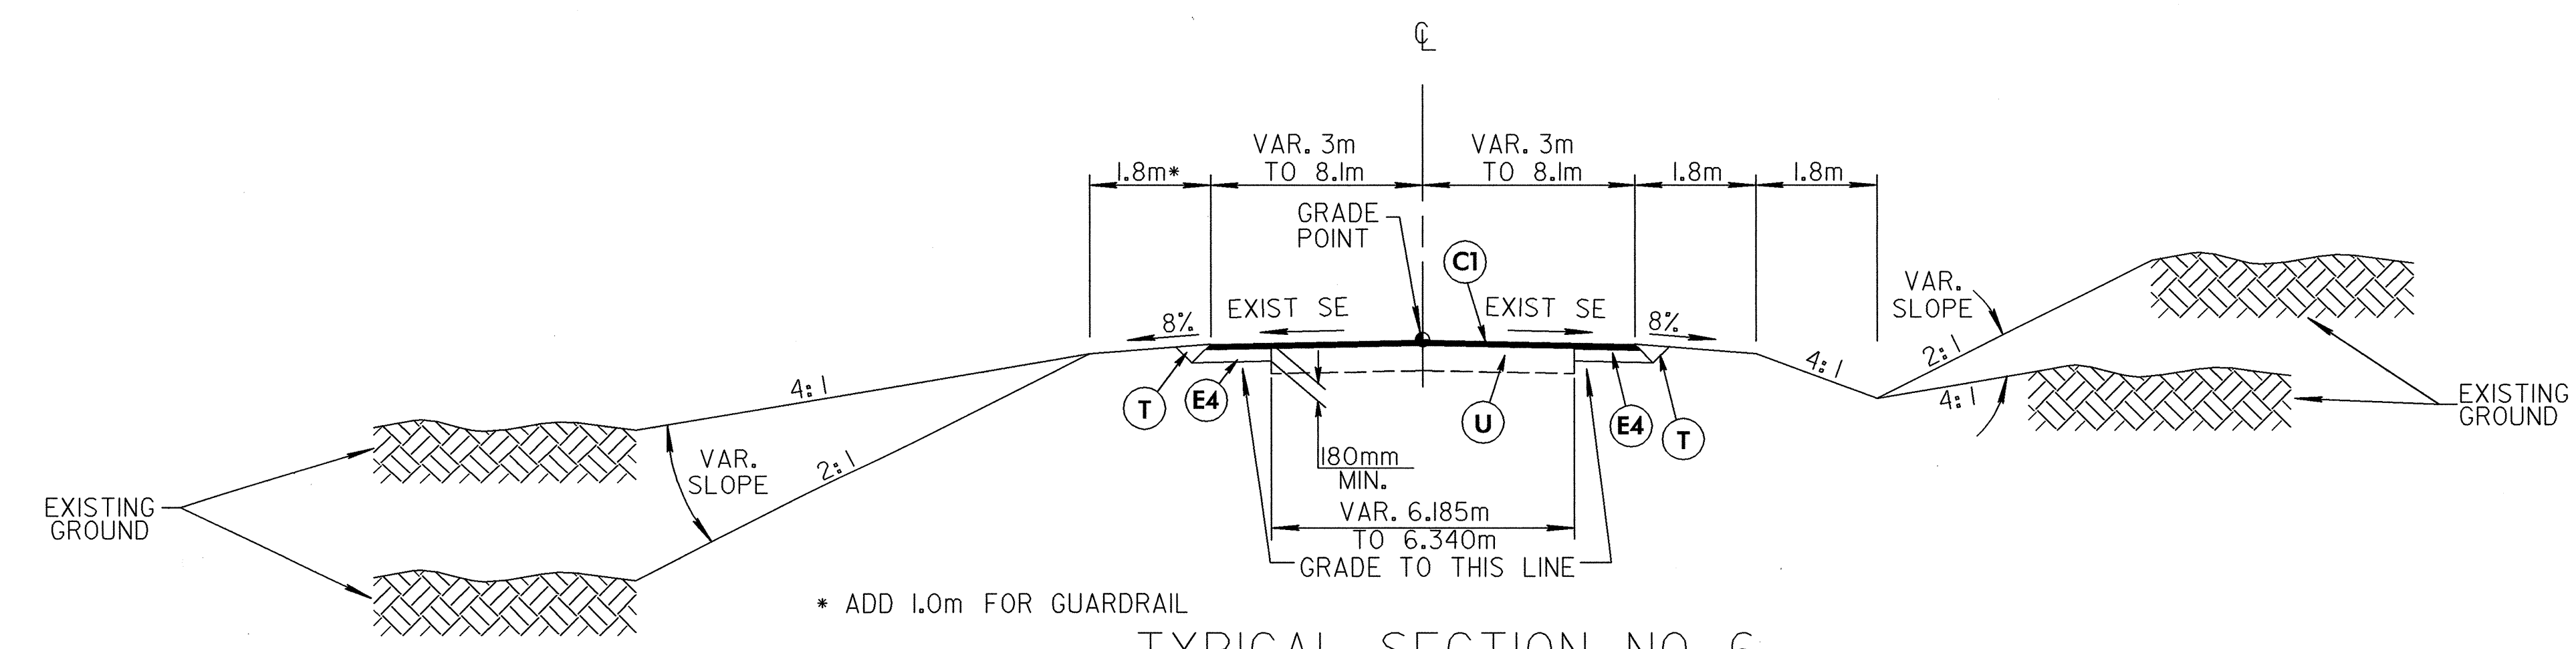

TYPICAL SECTION NO. 6

USE TYPICAL SECTION NO. 6 AS FOLLOWS
-Y3- Sta. 10+76.558 to 11+44.447

