



TYPICAL SECTION NO. 7

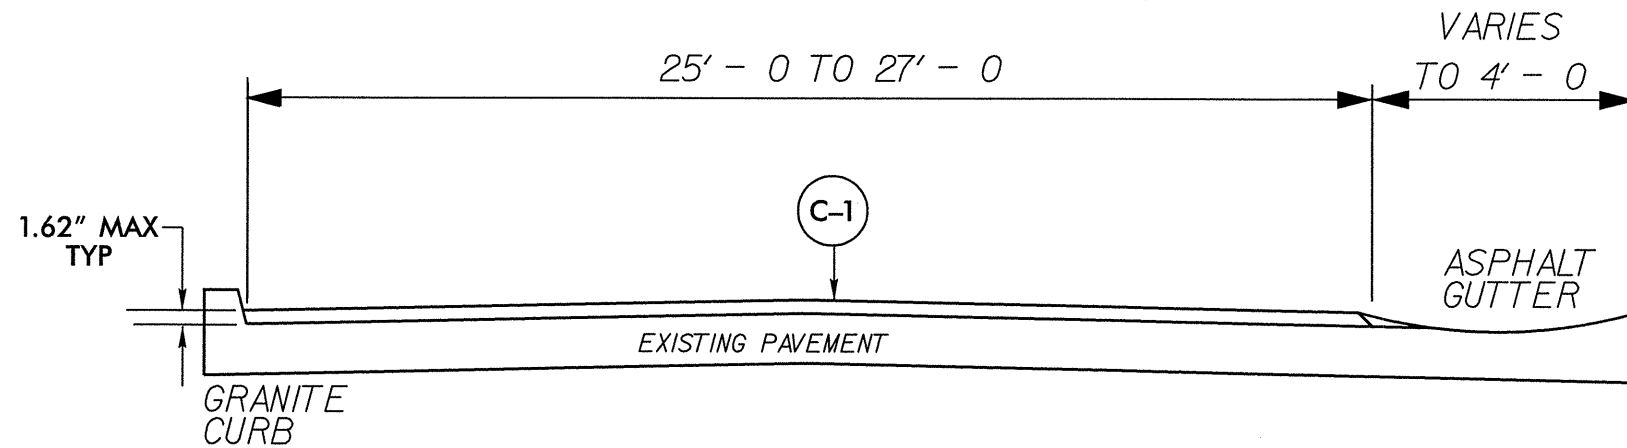

TYPICAL SECTION NO. 8

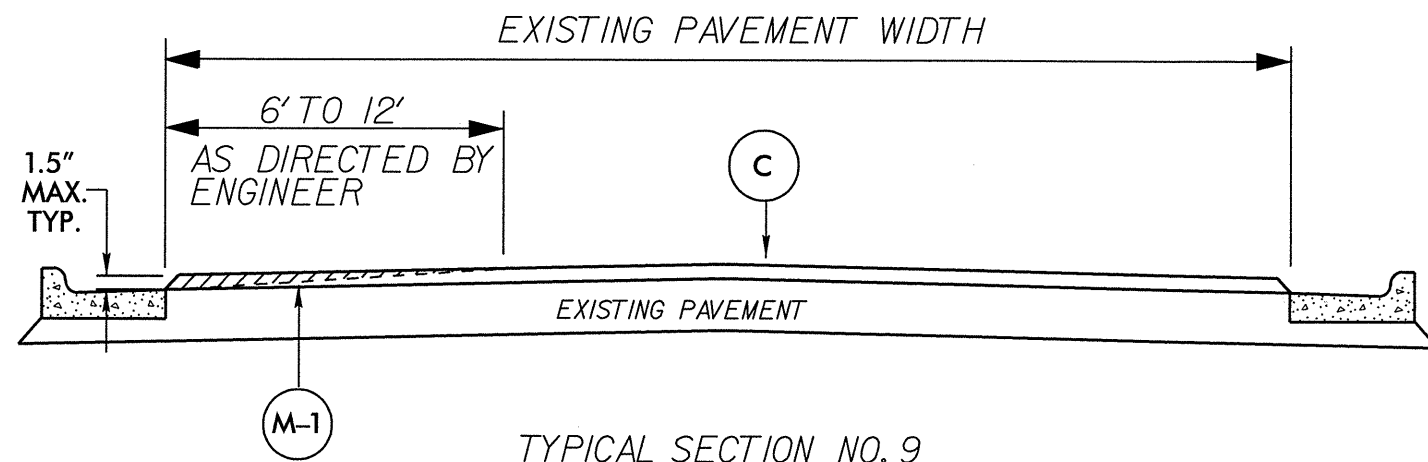

TYPICAL SECTION NO. 9