


PROJECT REFERENCE NO. <b>R-2911C</b>	SHEET NO. <b>18</b>
RW SHEET NO.	
ROADWAY DESIGN ENGINEER	HYDRAULICS ENGINEER
<b>INCOMPLETE PLANS</b> DO NOT USE FOR R.W. ACQUISITION <b>PRELIMINARY PLANS</b> DO NOT USE FOR CONSTRUCTION	
WILBUR SMITH ASSOCIATES P.O. BOX 2478 RALEIGH, NC 27601	SUNGATE DESIGN GROUP 915-A JONES TRANSDIN RD. RALEIGH, NC 27604

- NOTES**
- FOR PROFILE OF: - L2 - SEE SHEET NO: 35, 36
  - FOR CROSS SECTIONS OF: - L2 - SEE SHEET NO: X - 72 THRU X - 77

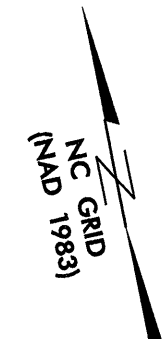


CLYDE FLEMING GRAHAM AND W.F. LAYANCHE  
MAP BK. 9996, PG. 265

CLYDE FLEMING GRAHAM AND W.F. LAYANCHE  
MAP BK. 9996, PG. 265

ADA WILHELM FLEMING ETAL  
MAP BK. 9996, PG. 265

MINNIE PAULINE GRAHAM  
MAP BK. 9996, PG. 265

CLYDE F. GRAHAM  
DB. 663, PG. 698

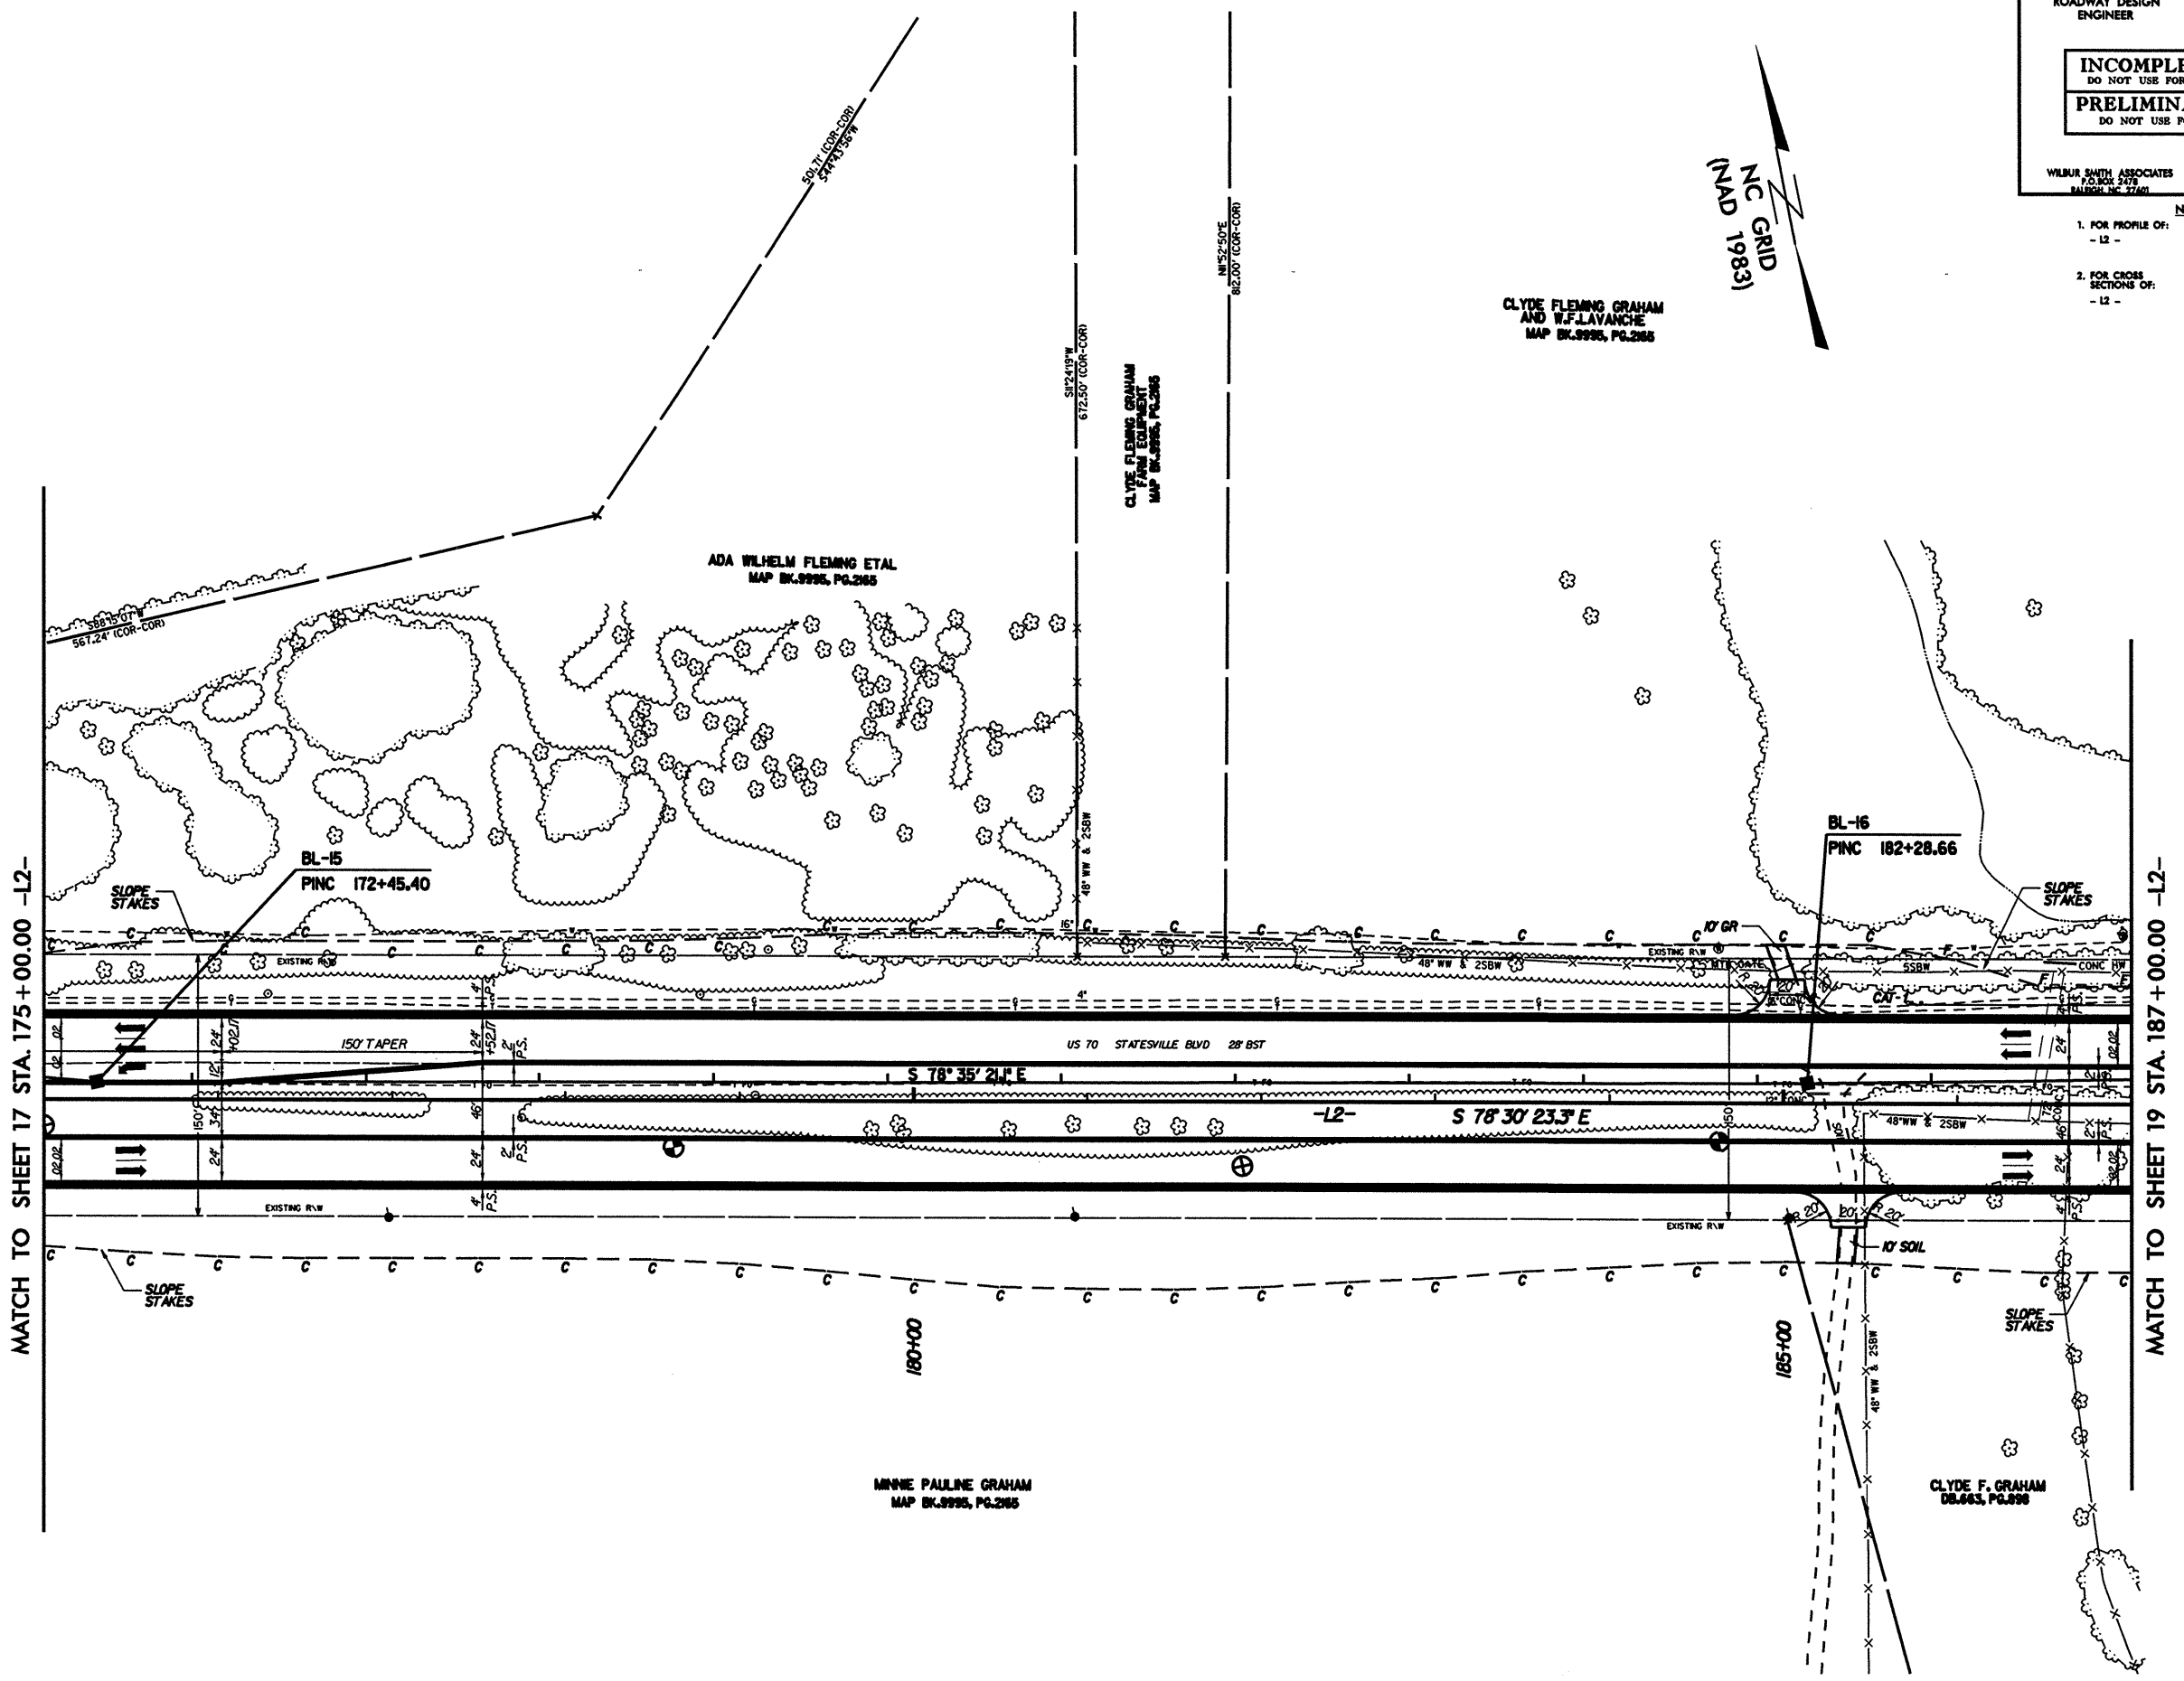

MATCH TO SHEET 17 STA. 175 + 00.00 -L2-

MATCH TO SHEET 19 STA. 187 + 00.00 -L2-

REVISIONS

DATE: 8/17/99  
TIME: 5:15 PM  
FILES

8/17/99