


PROJECT REFERENCE NO.	SHEET NO.
R-2911C	17
RW SHEET NO.	
ROADWAY DESIGN ENGINEER	HYDRAULICS ENGINEER
INCOMPLETE PLANS DO NOT USE FOR R/W ACQUISITION PRELIMINARY PLANS DO NOT USE FOR CONSTRUCTION	
WILBUR SMITH ASSOCIATES 70301 2479 MARGA, NC 27651	SUNGATE DESIGN GROUP 1111 JONES ROAD MARTIN, NC 27557


NOTES	
1. FOR PROFILE OF: - L2 - - Y13 -	SEE SHEET NO: 34, 35 42
2. FOR CROSS SECTIONS OF: - L2 - - Y13 -	SEE SHEET NO: X - 47 THRU X - 72 X - 114 THRU X - 118

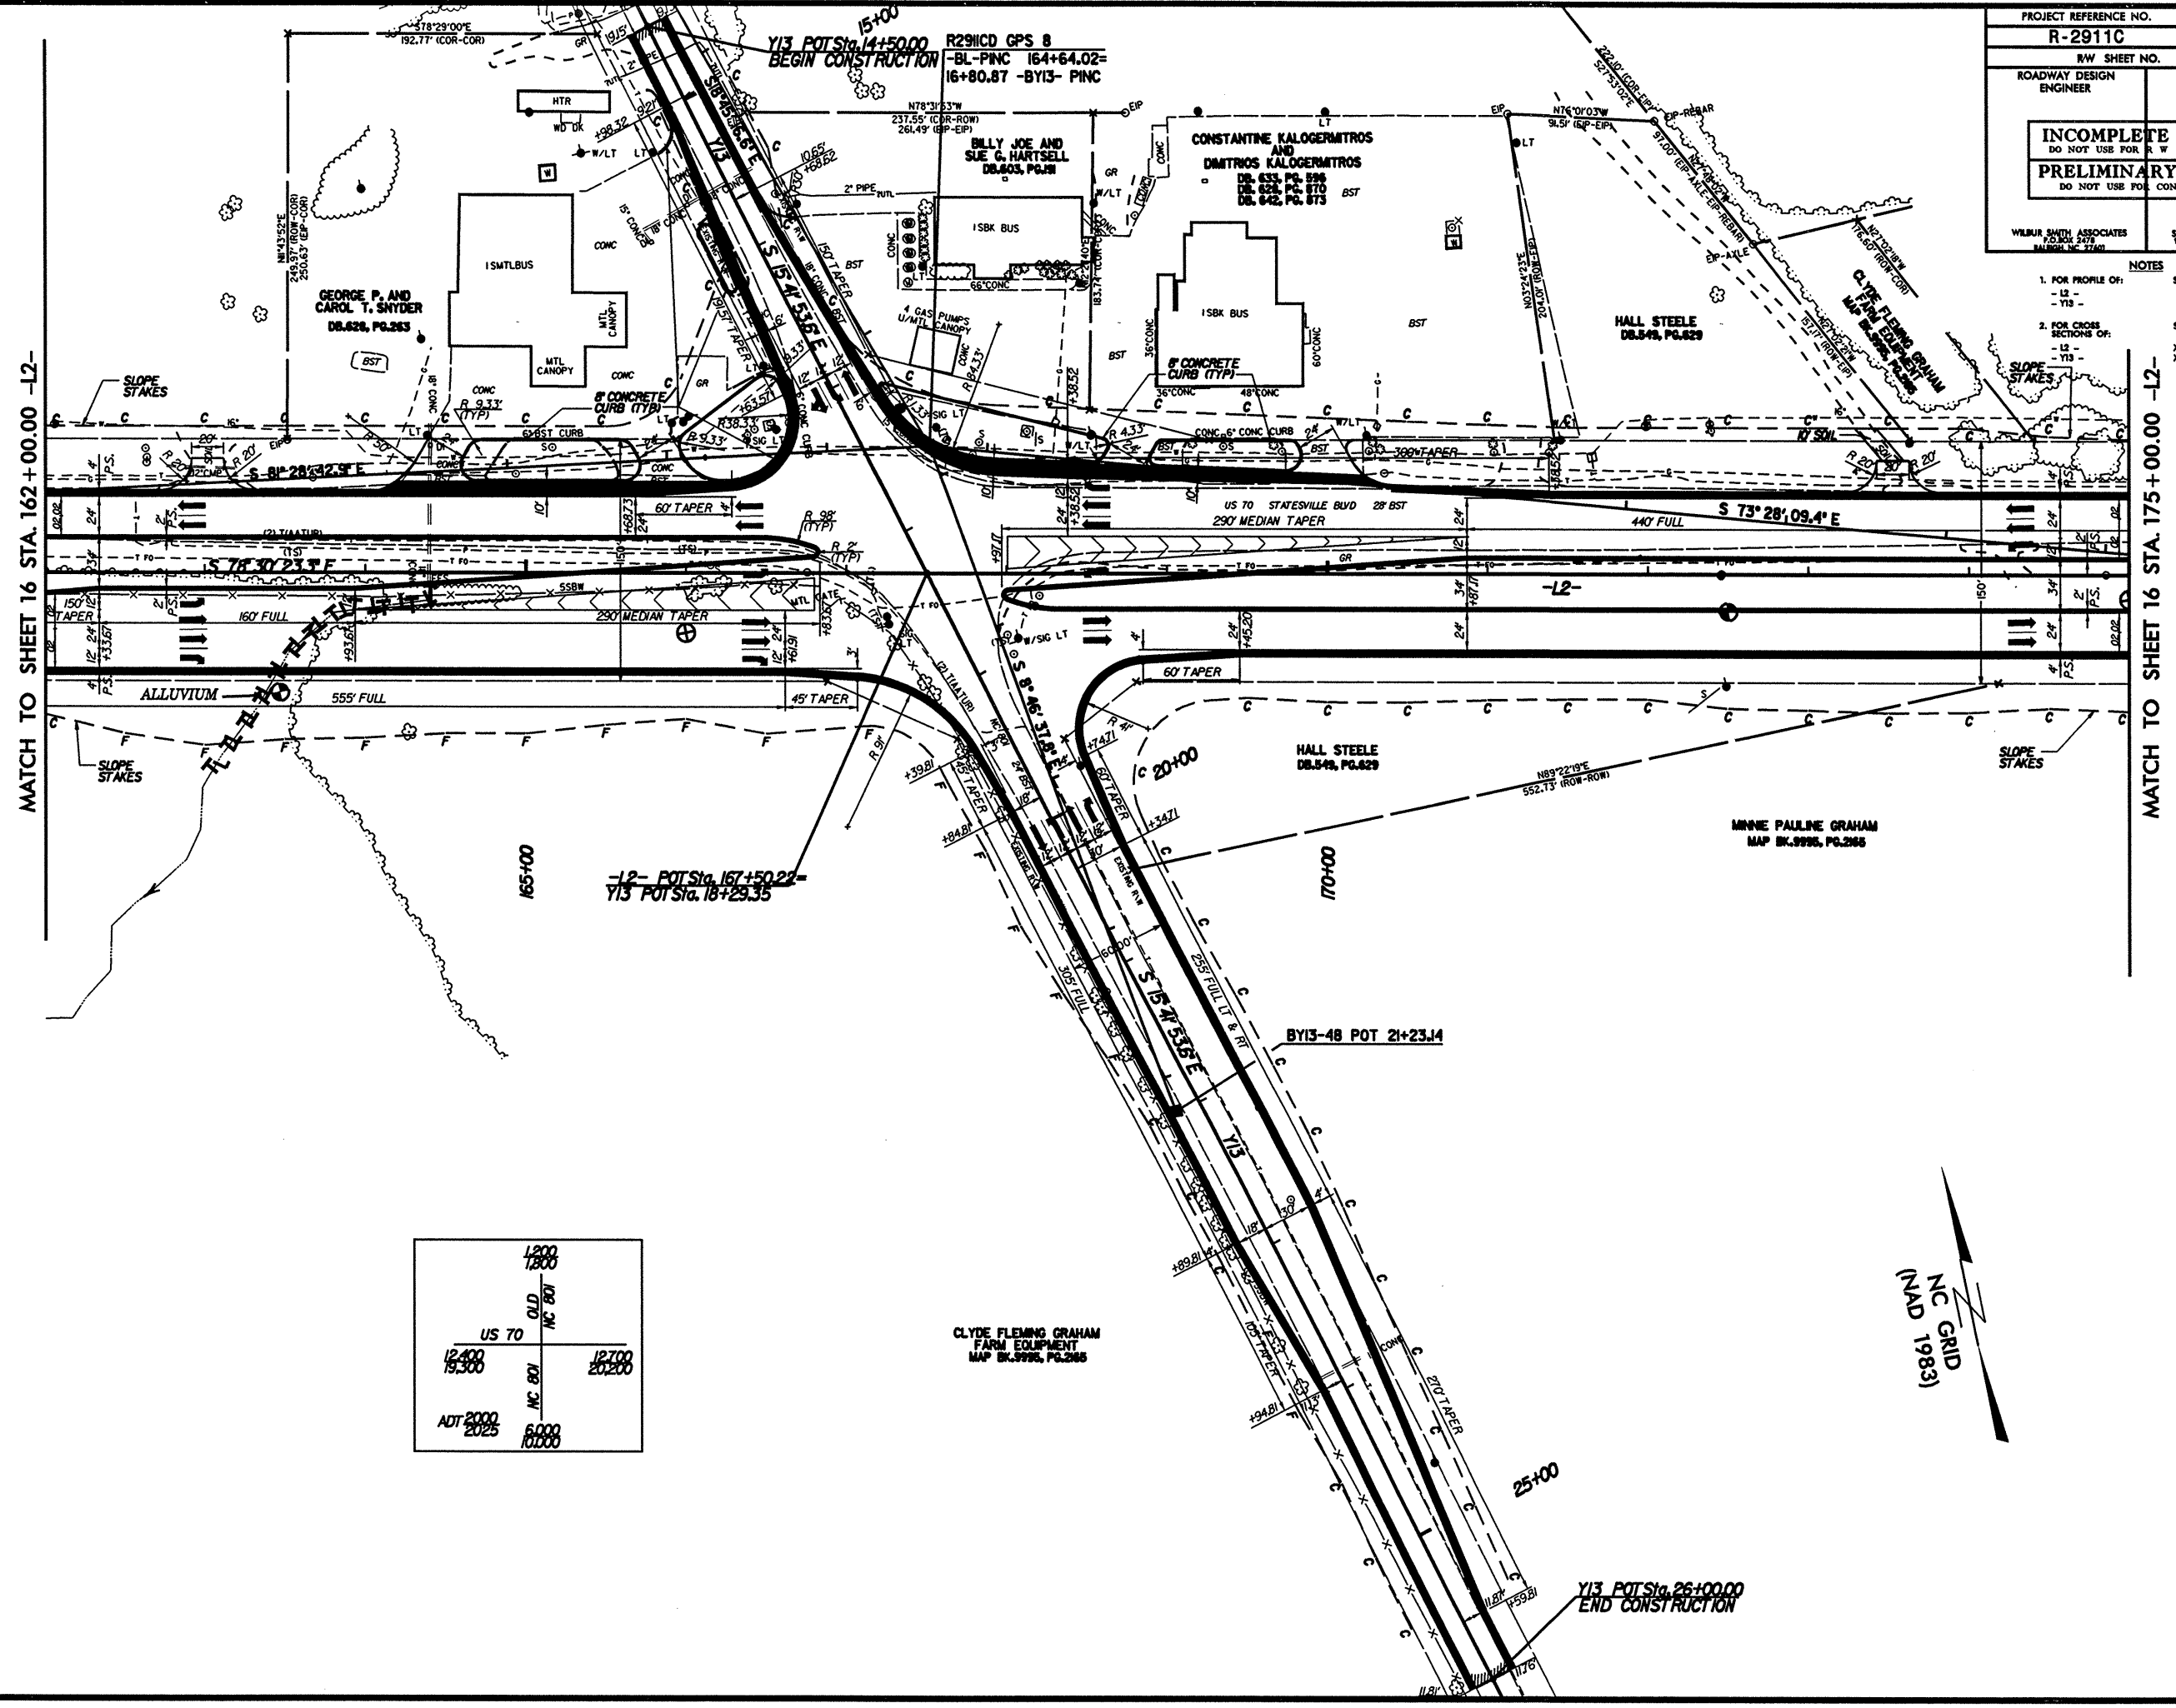

MATCH TO SHEET 16 STA. 162+00.00 -L2-

MATCH TO SHEET 16 STA. 175+00.00 -L2-

REVISIONS

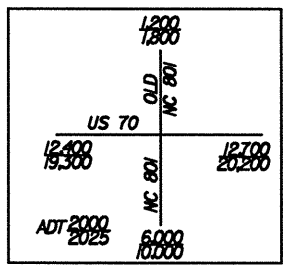

CLYDE FLEMING GRAHAM
FARM EQUIPMENT
MAP BK. 9995, PG. 265



DATE: 04/25/05
DRAWN BY: JMS
CHECKED BY: JMS