


PROJECT REFERENCE NO. <b>R-2911C</b>	SHEET NO. <b>16</b>
RW SHEET NO.	
ROADWAY DESIGN ENGINEER	HYDRAULICS ENGINEER
<b>INCOMPLETE PLANS</b> DO NOT USE FOR R. W. ACQUISITION	
<b>PRELIMINARY PLANS</b> DO NOT USE FOR CONSTRUCTION	
WILBUR SMITH ASSOCIATES 7030K 2479 RALEIGH, NC 27601	SUNGATE DESIGN GROUP 913-A JONES BLVD RALEIGH, NC 27604

- NOTES**
- FOR PROFILE OF:
    - L2 - SEE SHEET NO: 34
    - Y12 - 42
  - FOR CROSS SECTIONS OF:
    - L2 - X - 63 THRU X - 67
    - Y12 - X - 112, X - 113

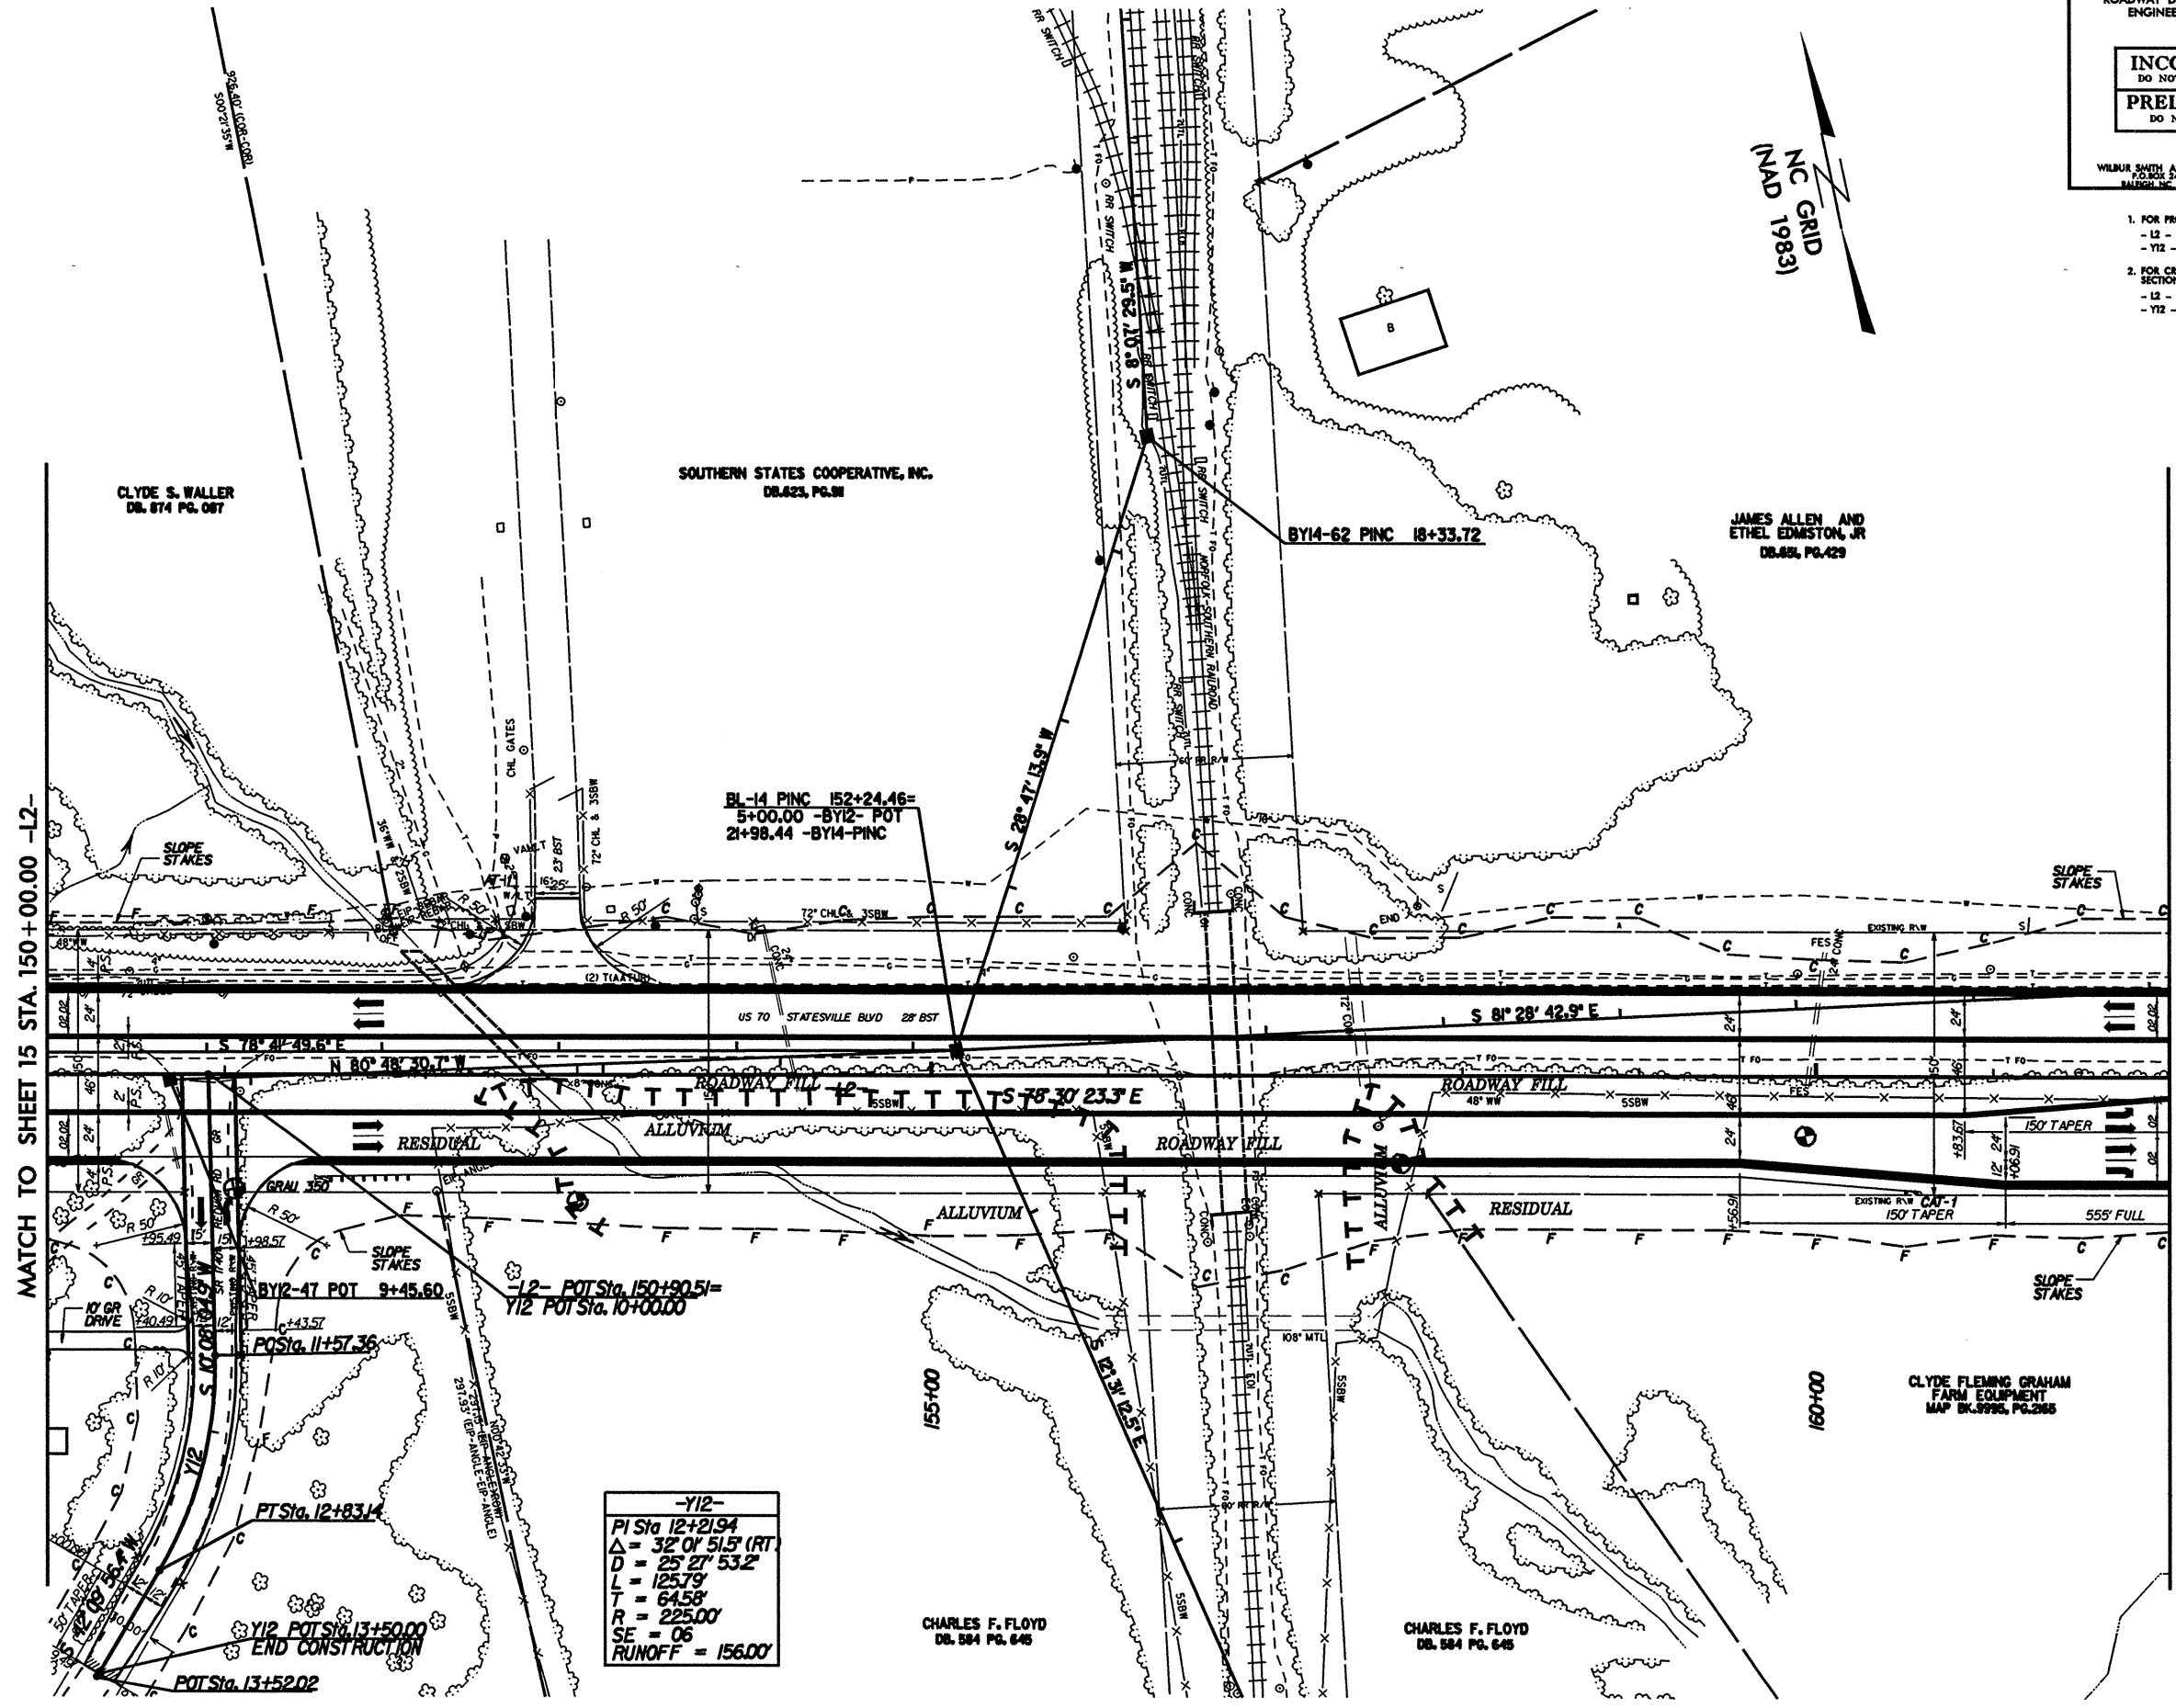

MATCH TO SHEET 15 STA. 150+00.00 -L2-

MATCH TO SHEET 17 STA. 162+00.00 -L2-

-Y12-
PI Sta 12+21.94
$\Delta = 32^{\circ} 01' 51.5''$ (RT)
$D = 25^{\circ} 21' 53.2''$
$L = 125.79'$
$T = 64.58'$
$R = 225.00'$
SE = 06
RUNOFF = 156.00'

REVISIONS

8/17/95

DATE STAKES  
LAIN STAKES  
SPILES