



PROJECT REFERENCE NO. R-2911C	SHEET NO. 15
RW SHEET NO.	
ROADWAY DESIGN ENGINEER	HYDRAULICS ENGINEER
INCOMPLETE PLANS DO NOT USE FOR R/W ACQUISITION	
PRELIMINARY PLANS DO NOT USE FOR CONSTRUCTION	
WILBUR SMITH ASSOCIATES 15500 14TH ST RALEIGH, NC 27601	SUNGATE DESIGN GROUP 115-A JONES ROAD RALEIGH, NC 27604

- NOTES**
- FOR PROFILE OF: - L2 - SEE SHEET NO: 33
 - FOR CROSS SECTIONS OF: - L2 - SEE SHEET NO: X - 57 THRU X - 62

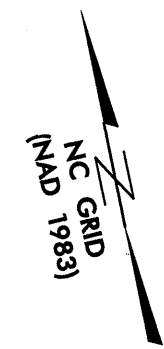

CLYDE S. WALLER
DB. 674 PG. 067

JEFFREY N. AUSTIN
DB. 61 PG. 432

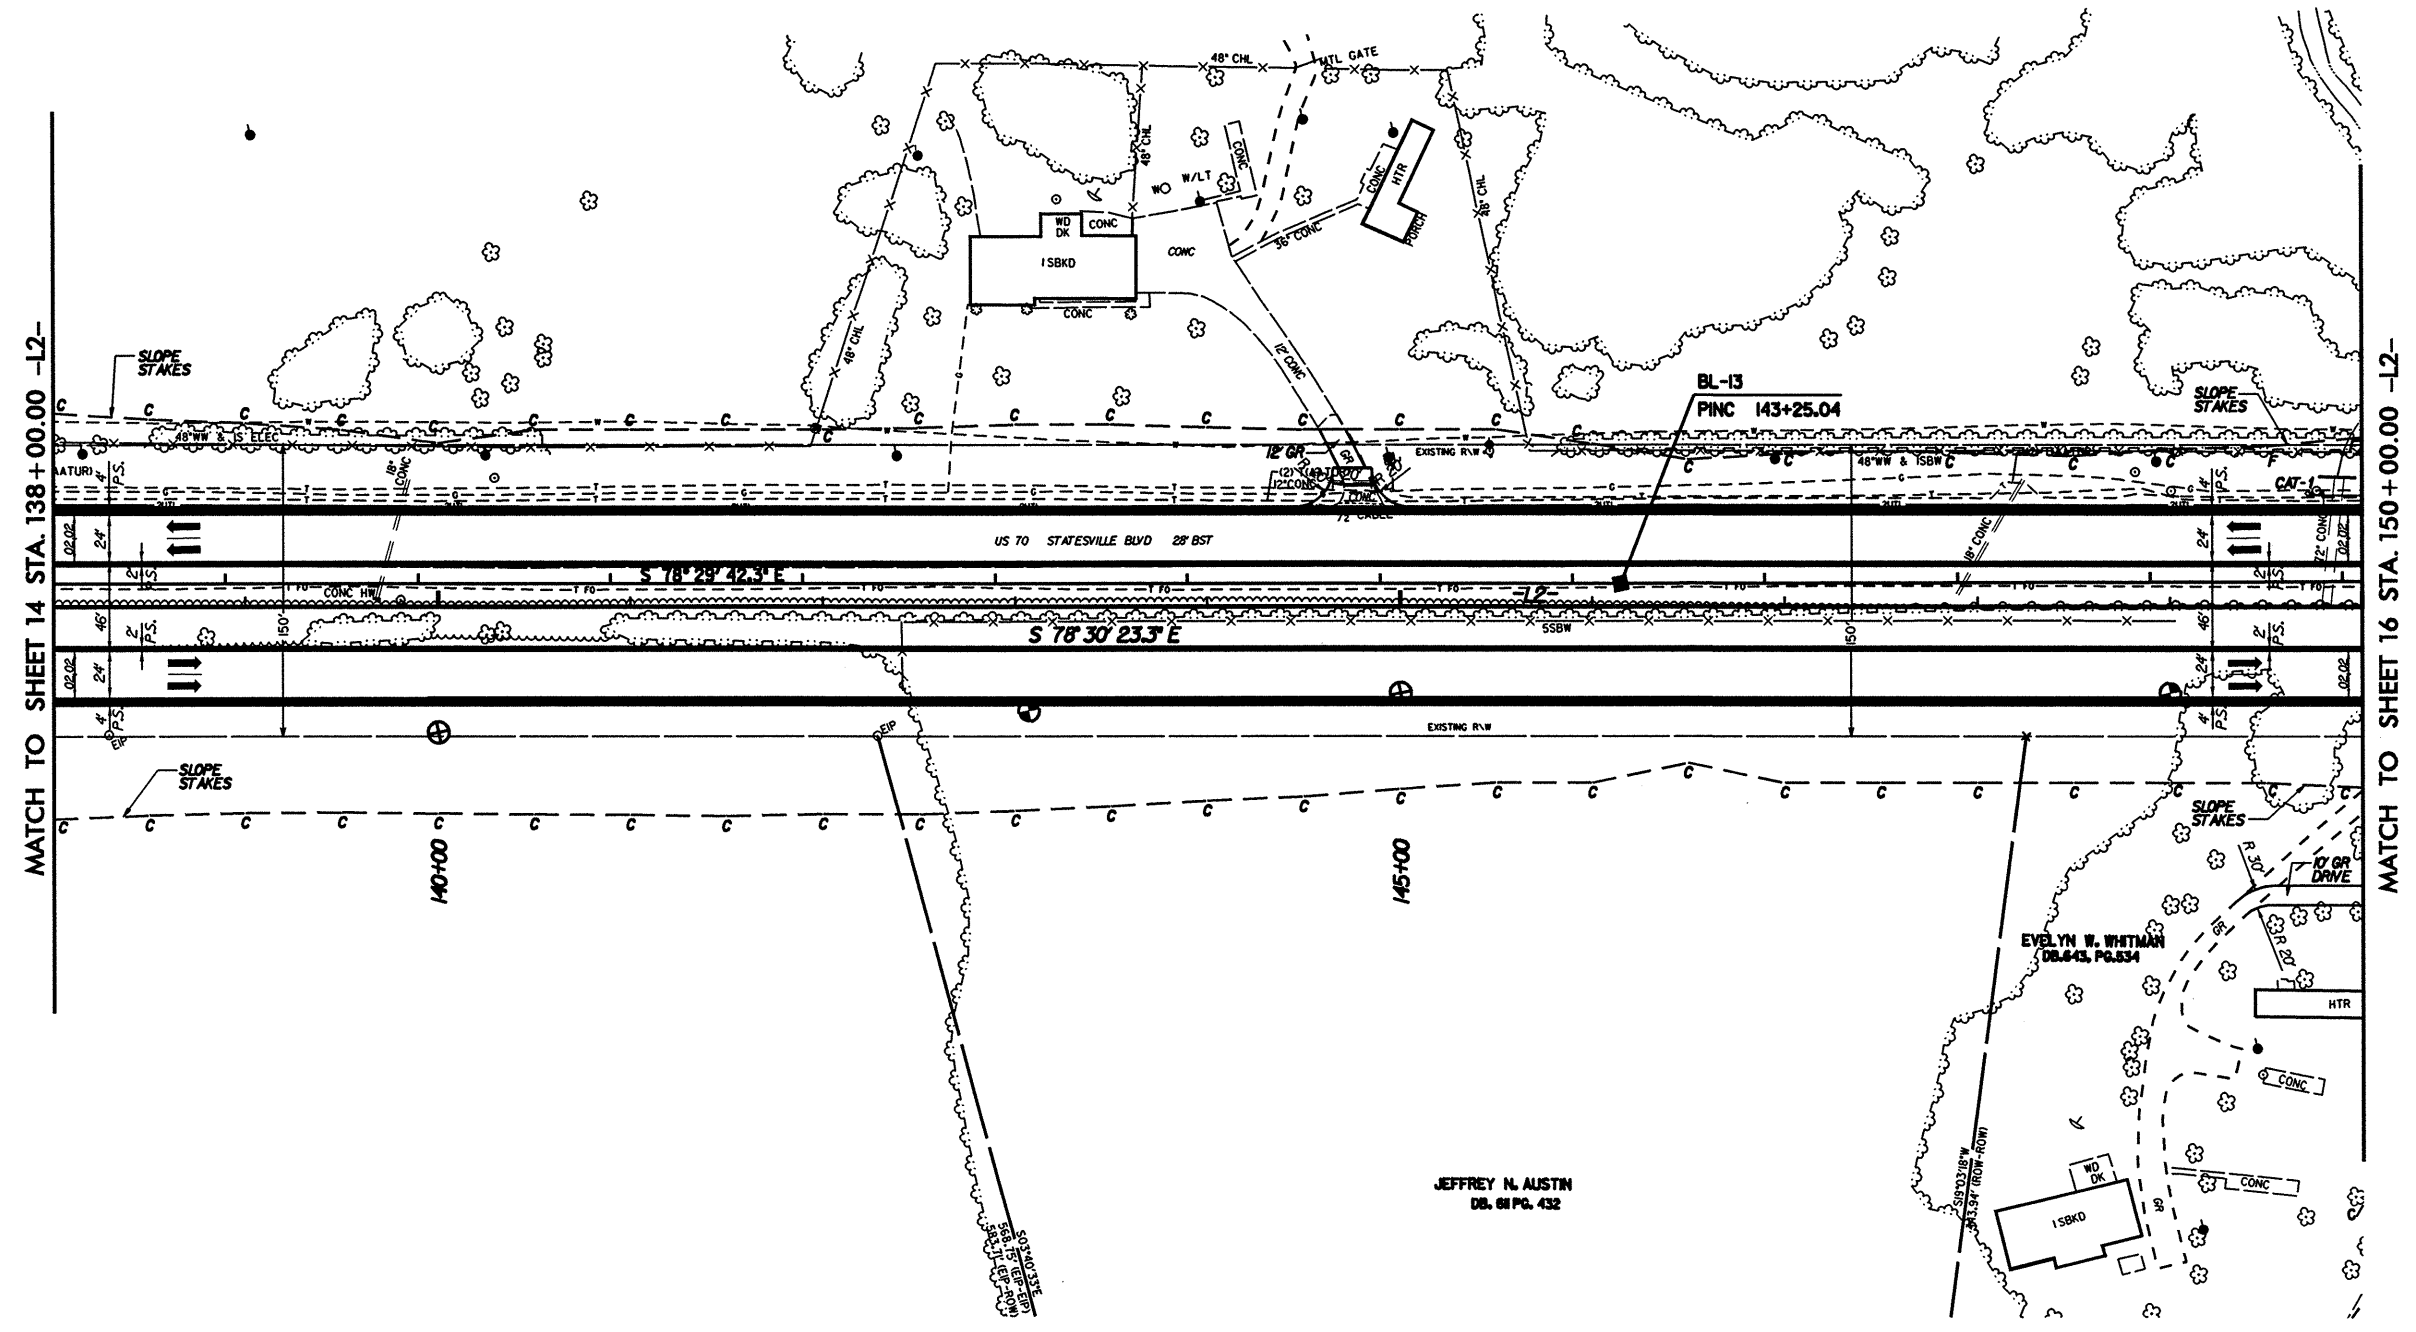

MATCH TO SHEET 14 STA. 138+00.00 -L2-

MATCH TO SHEET 16 STA. 150+00.00 -L2-

REVISIONS

DATE STAKES
DATE STAKES
DATE STAKES

8/17/99