


PROJECT REFERENCE NO.	SHEET NO.
R-2911C	14
RW SHEET NO.	
ROADWAY DESIGN ENGINEER	HYDRAULICS ENGINEER
<b>INCOMPLETE PLANS</b> DO NOT USE FOR R/W ACQUISITION <b>PRELIMINARY PLANS</b> DO NOT USE FOR CONSTRUCTION	
WILBUR SMITH ASSOCIATES P.O. BOX 2478 RALEIGH, NC 27602	SUNGATE DESIGN GROUP 915-A JONES ROAD RALEIGH, NC 27604

- NOTES**
- FOR PROFILE OF: - L2 - SEE SHEET NO: 32, 33
  - FOR CROSS SECTIONS OF: - L2 - SEE SHEET NO: X - 81 THRU X - 87

NC GRID  
(NAD 1983)

JOHN L & DOROTHY H. NALE  
DB. 806 PG. 357  
DB. 828 PG. 032  
DB. 504 PG. 483

CLYDE S. WALLER  
DB. 874 PG. 087

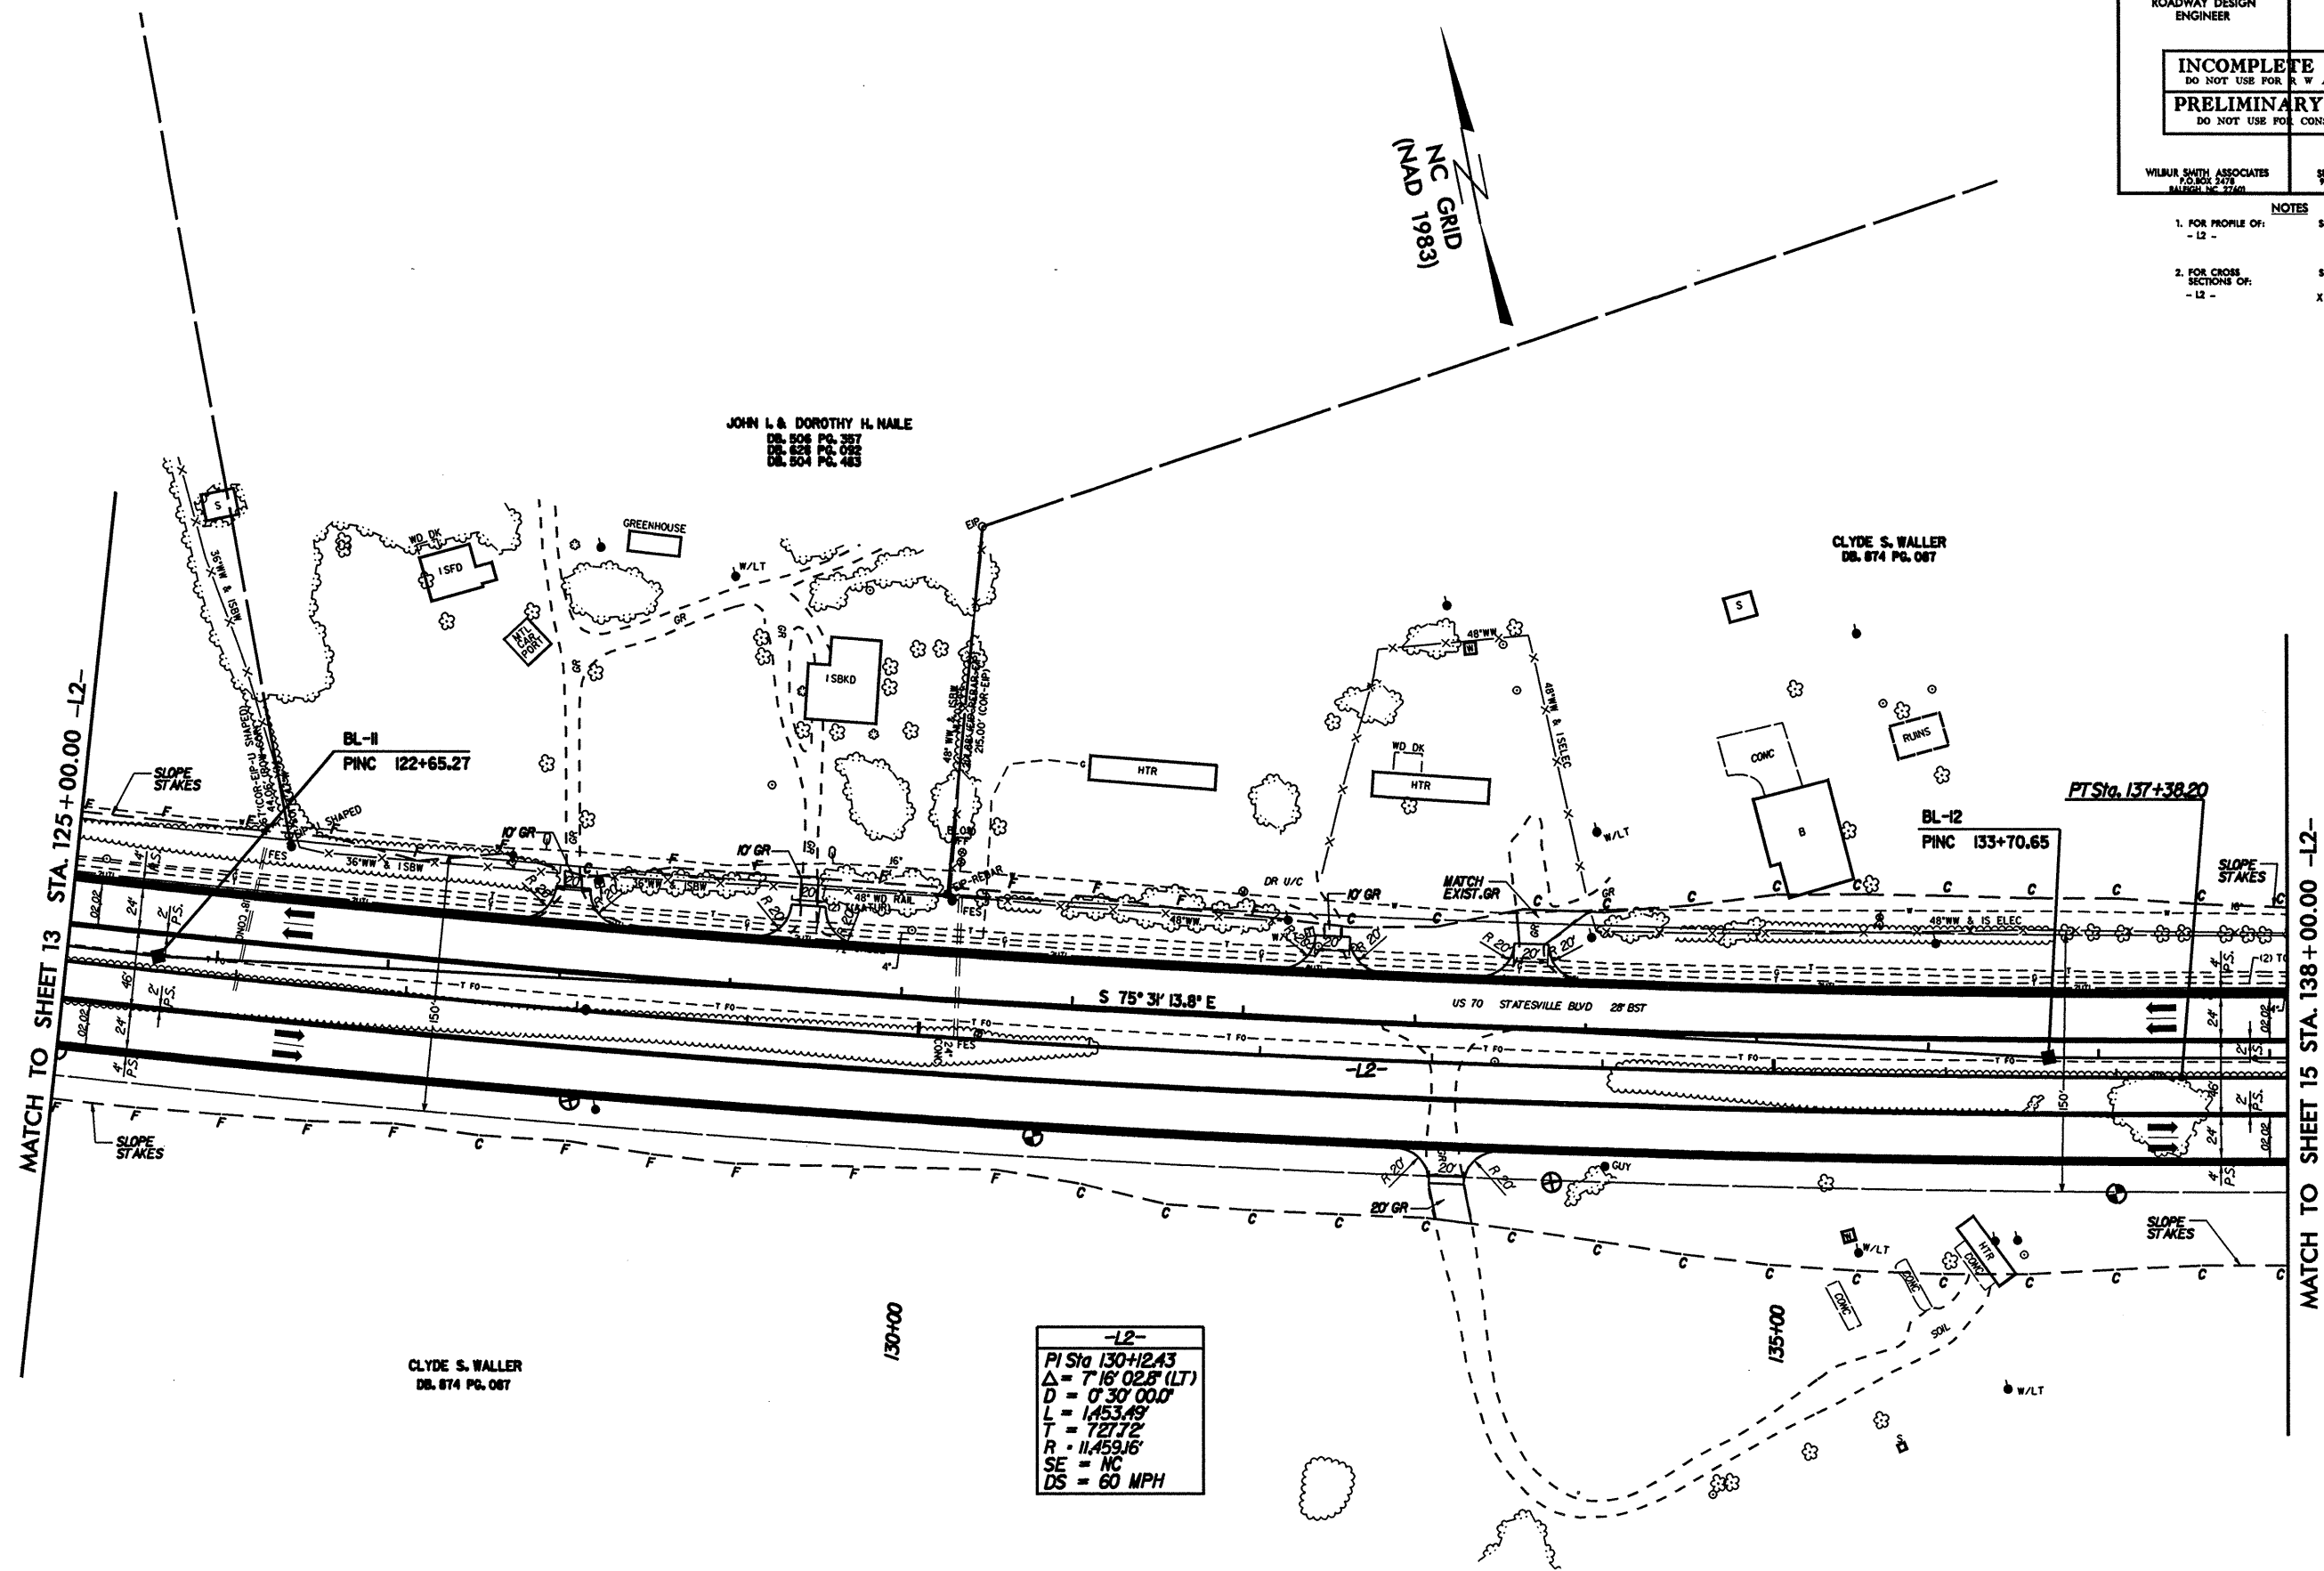

-L2-  
 PI Sta 130+12.43  
 $\Delta = 7' 18'' 02.8'' (LT)$   
 $D = 0' 30'' 00.0''$   
 $L = 1453.49'$   
 $T = 1217.2'$   
 $R = 11,459.16'$   
 SE = NC  
 DS = 60 MPH

CLYDE S. WALLER  
DB. 874 PG. 087

MATCH TO SHEET 13 STA. 125+00.00 -L2-

MATCH TO SHEET 15 STA. 138+00.00 -L2-

REVISIONS

8/17/99

DATE & STATES  
TIME & STAGES  
SHEET