


8/17/95

PROJECT REFERENCE NO.	SHEET NO.
R-2911C	11
RW SHEET NO.	
ROADWAY DESIGN ENGINEER	HYDRAULICS ENGINEER
INCOMPLETE PLANS DO NOT USE FOR R/W ACQUISITION	
PRELIMINARY PLANS DO NOT USE FOR CONSTRUCTION	
WILBUR SMITH ASSOCIATES FOLDER 2475 RALEIGH, NC 27601	SUNGATE DESIGN GROUP P.O. BOX 2475 RALEIGH, NC 27601

- NOTES**
- FOR PROFILE OF: - L2 - SEE SHEET NO: 29, 30
 - FOR CROSS SECTIONS OF: - L2 - SEE SHEET NO: X - 37 THRU X - 43

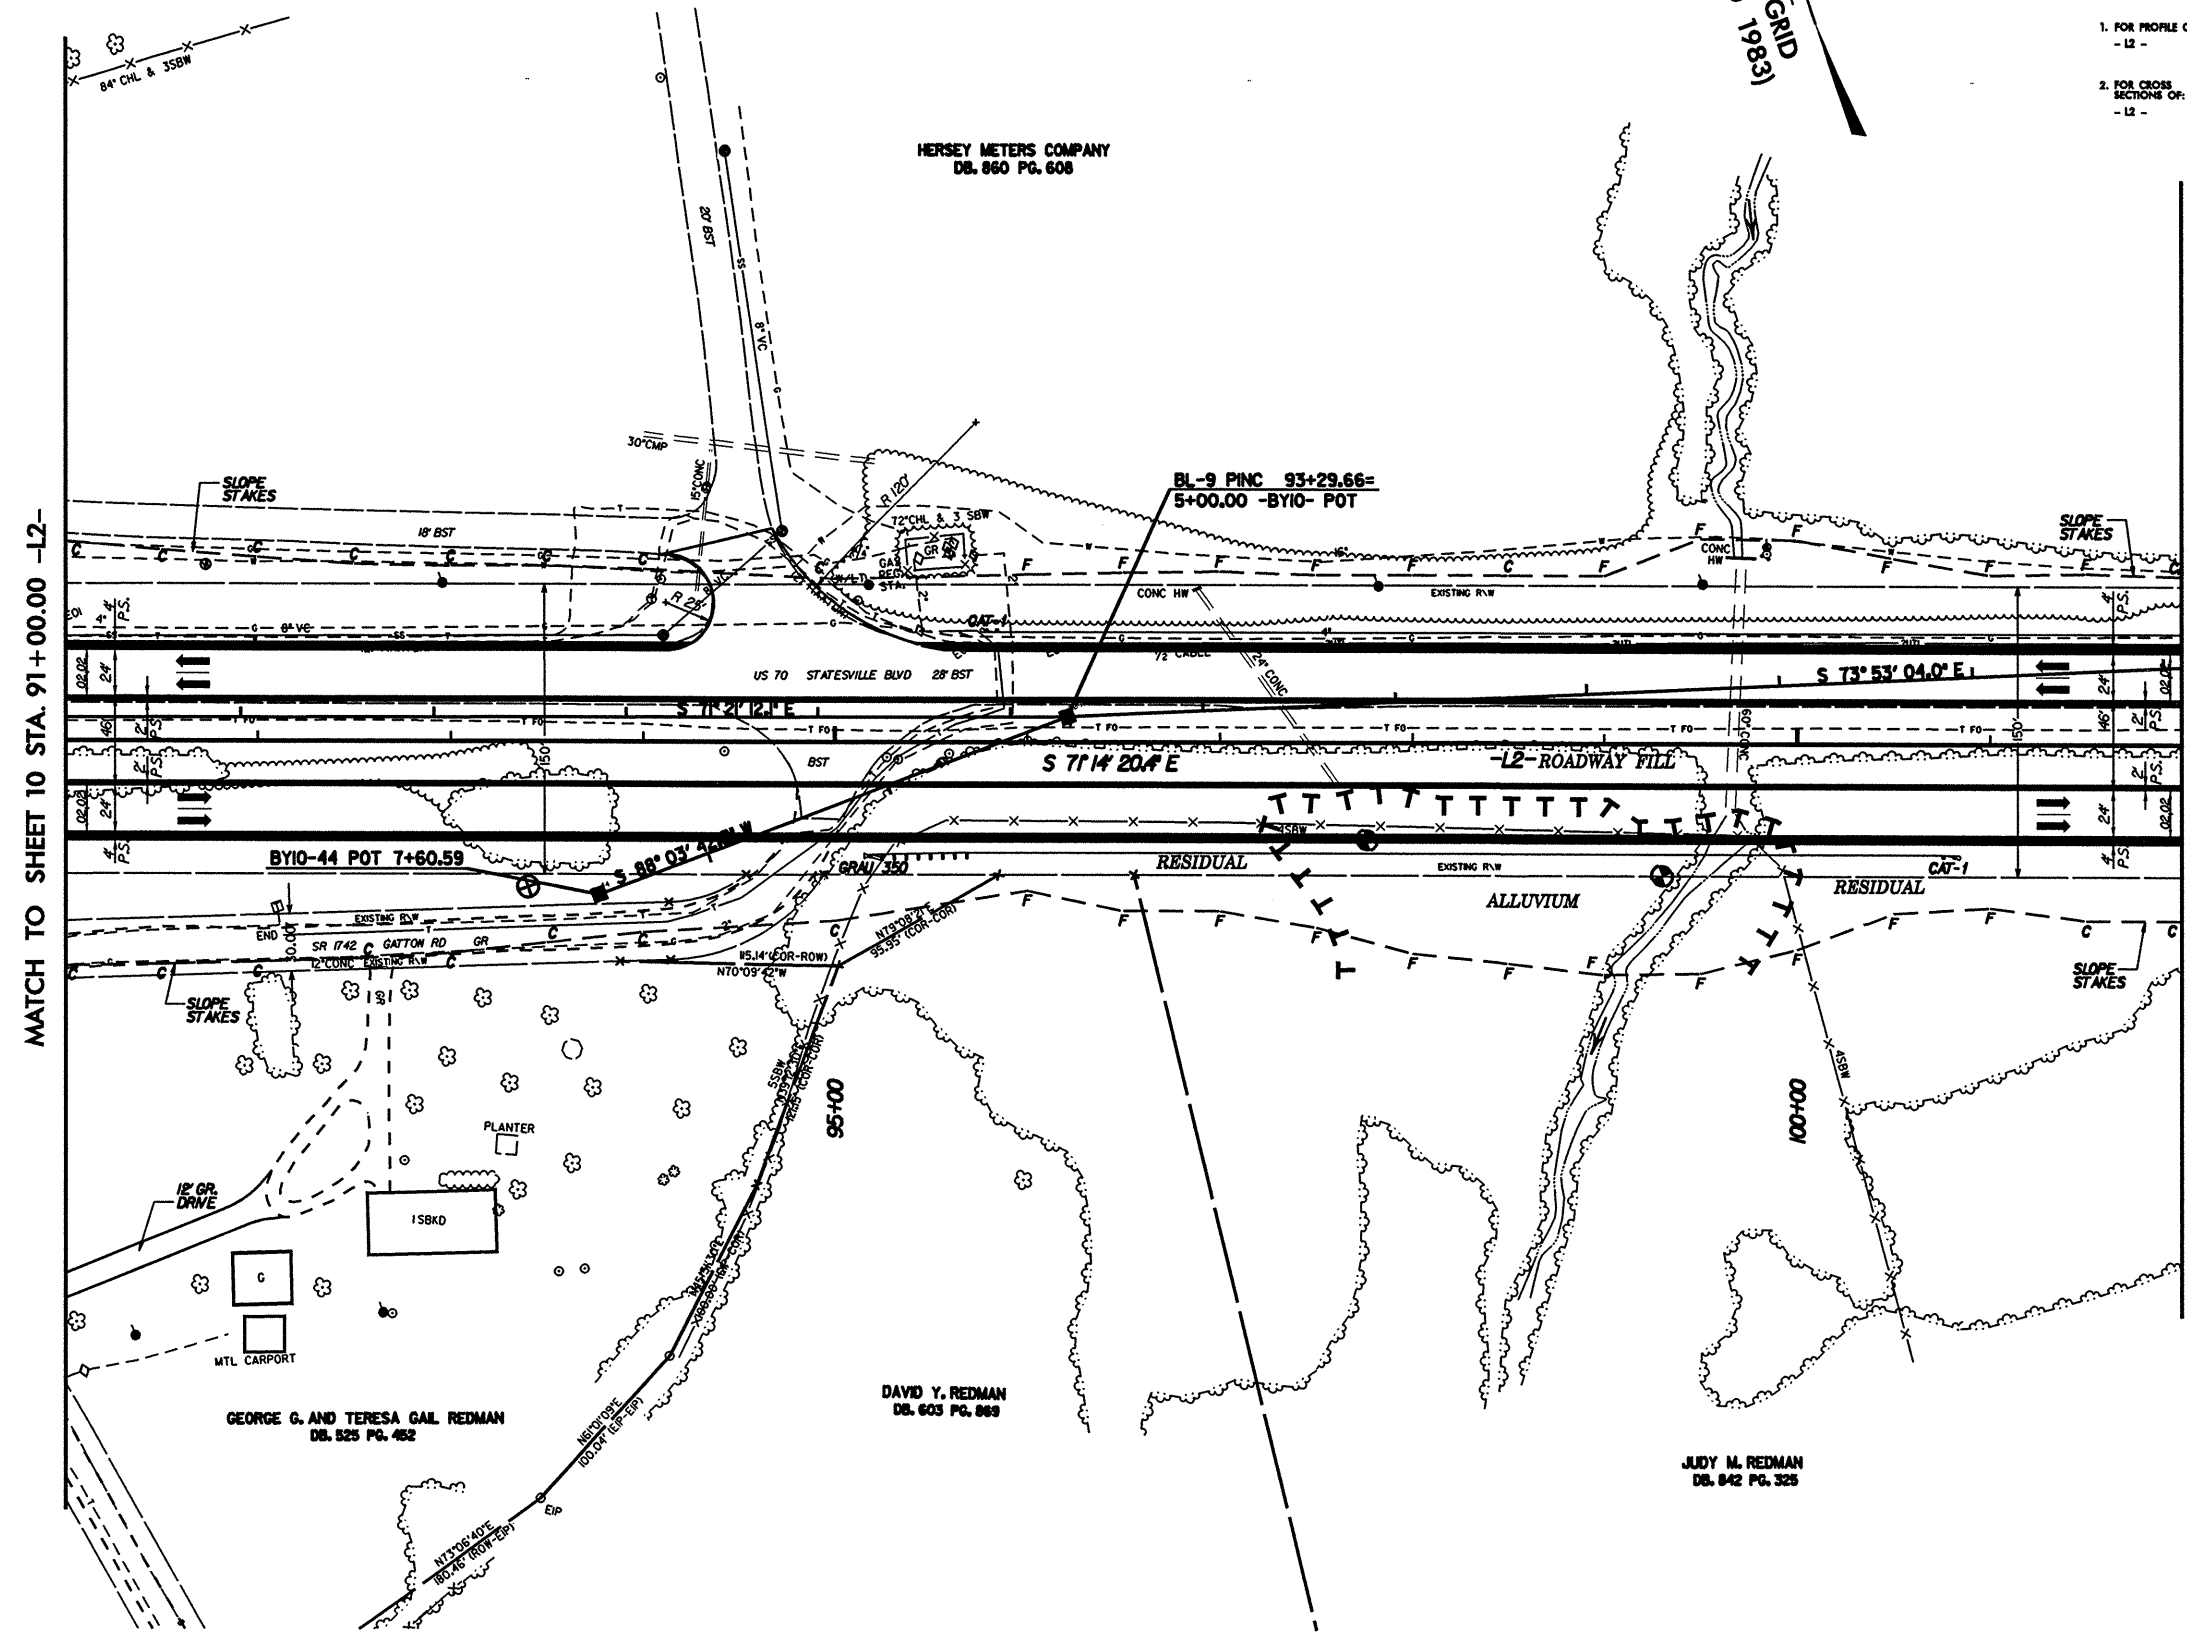

MATCH TO SHEET 10 STA. 91+00.00 -L2-

MATCH TO SHEET 12 STA. 102+00.00 -L2-

REVISIONS

DATE: 8/17/95
TIME: 5:15 PM
FILES

GEORGE G. AND TERESA GAIL REDMAN
DB. 525 PG. 462

DAVID Y. REDMAN
DB. 603 PG. 889

JUDY M. REDMAN
DB. 842 PG. 328