


PROJECT REFERENCE NO. R-2911C		SHEET NO. 10	
RW SHEET NO.			
ROADWAY DESIGN ENGINEER		HYDRAULICS ENGINEER	
INCOMPLETE PLANS DO NOT USE FOR R/W ACQUISITION			
PRELIMINARY PLANS DO NOT USE FOR CONSTRUCTION			
WILBUR SMITH ASSOCIATES 7030K 3178 RAVENNA, NC 27861		SUNGATE DESIGN GROUP 1511 JONES ROAD, SUITE 101 RAVENNA, NC 27864	

- NOTES**
- FOR PROFILE OF:
 - 12 - SEE SHEET NO: 28, 29
 - 19 - Y10 - 41
 - FOR CROSS SECTIONS OF:
 - 12 - X - 31 THRU X - 37
 - 19 - Y10 - X - 104 THRU X - 107

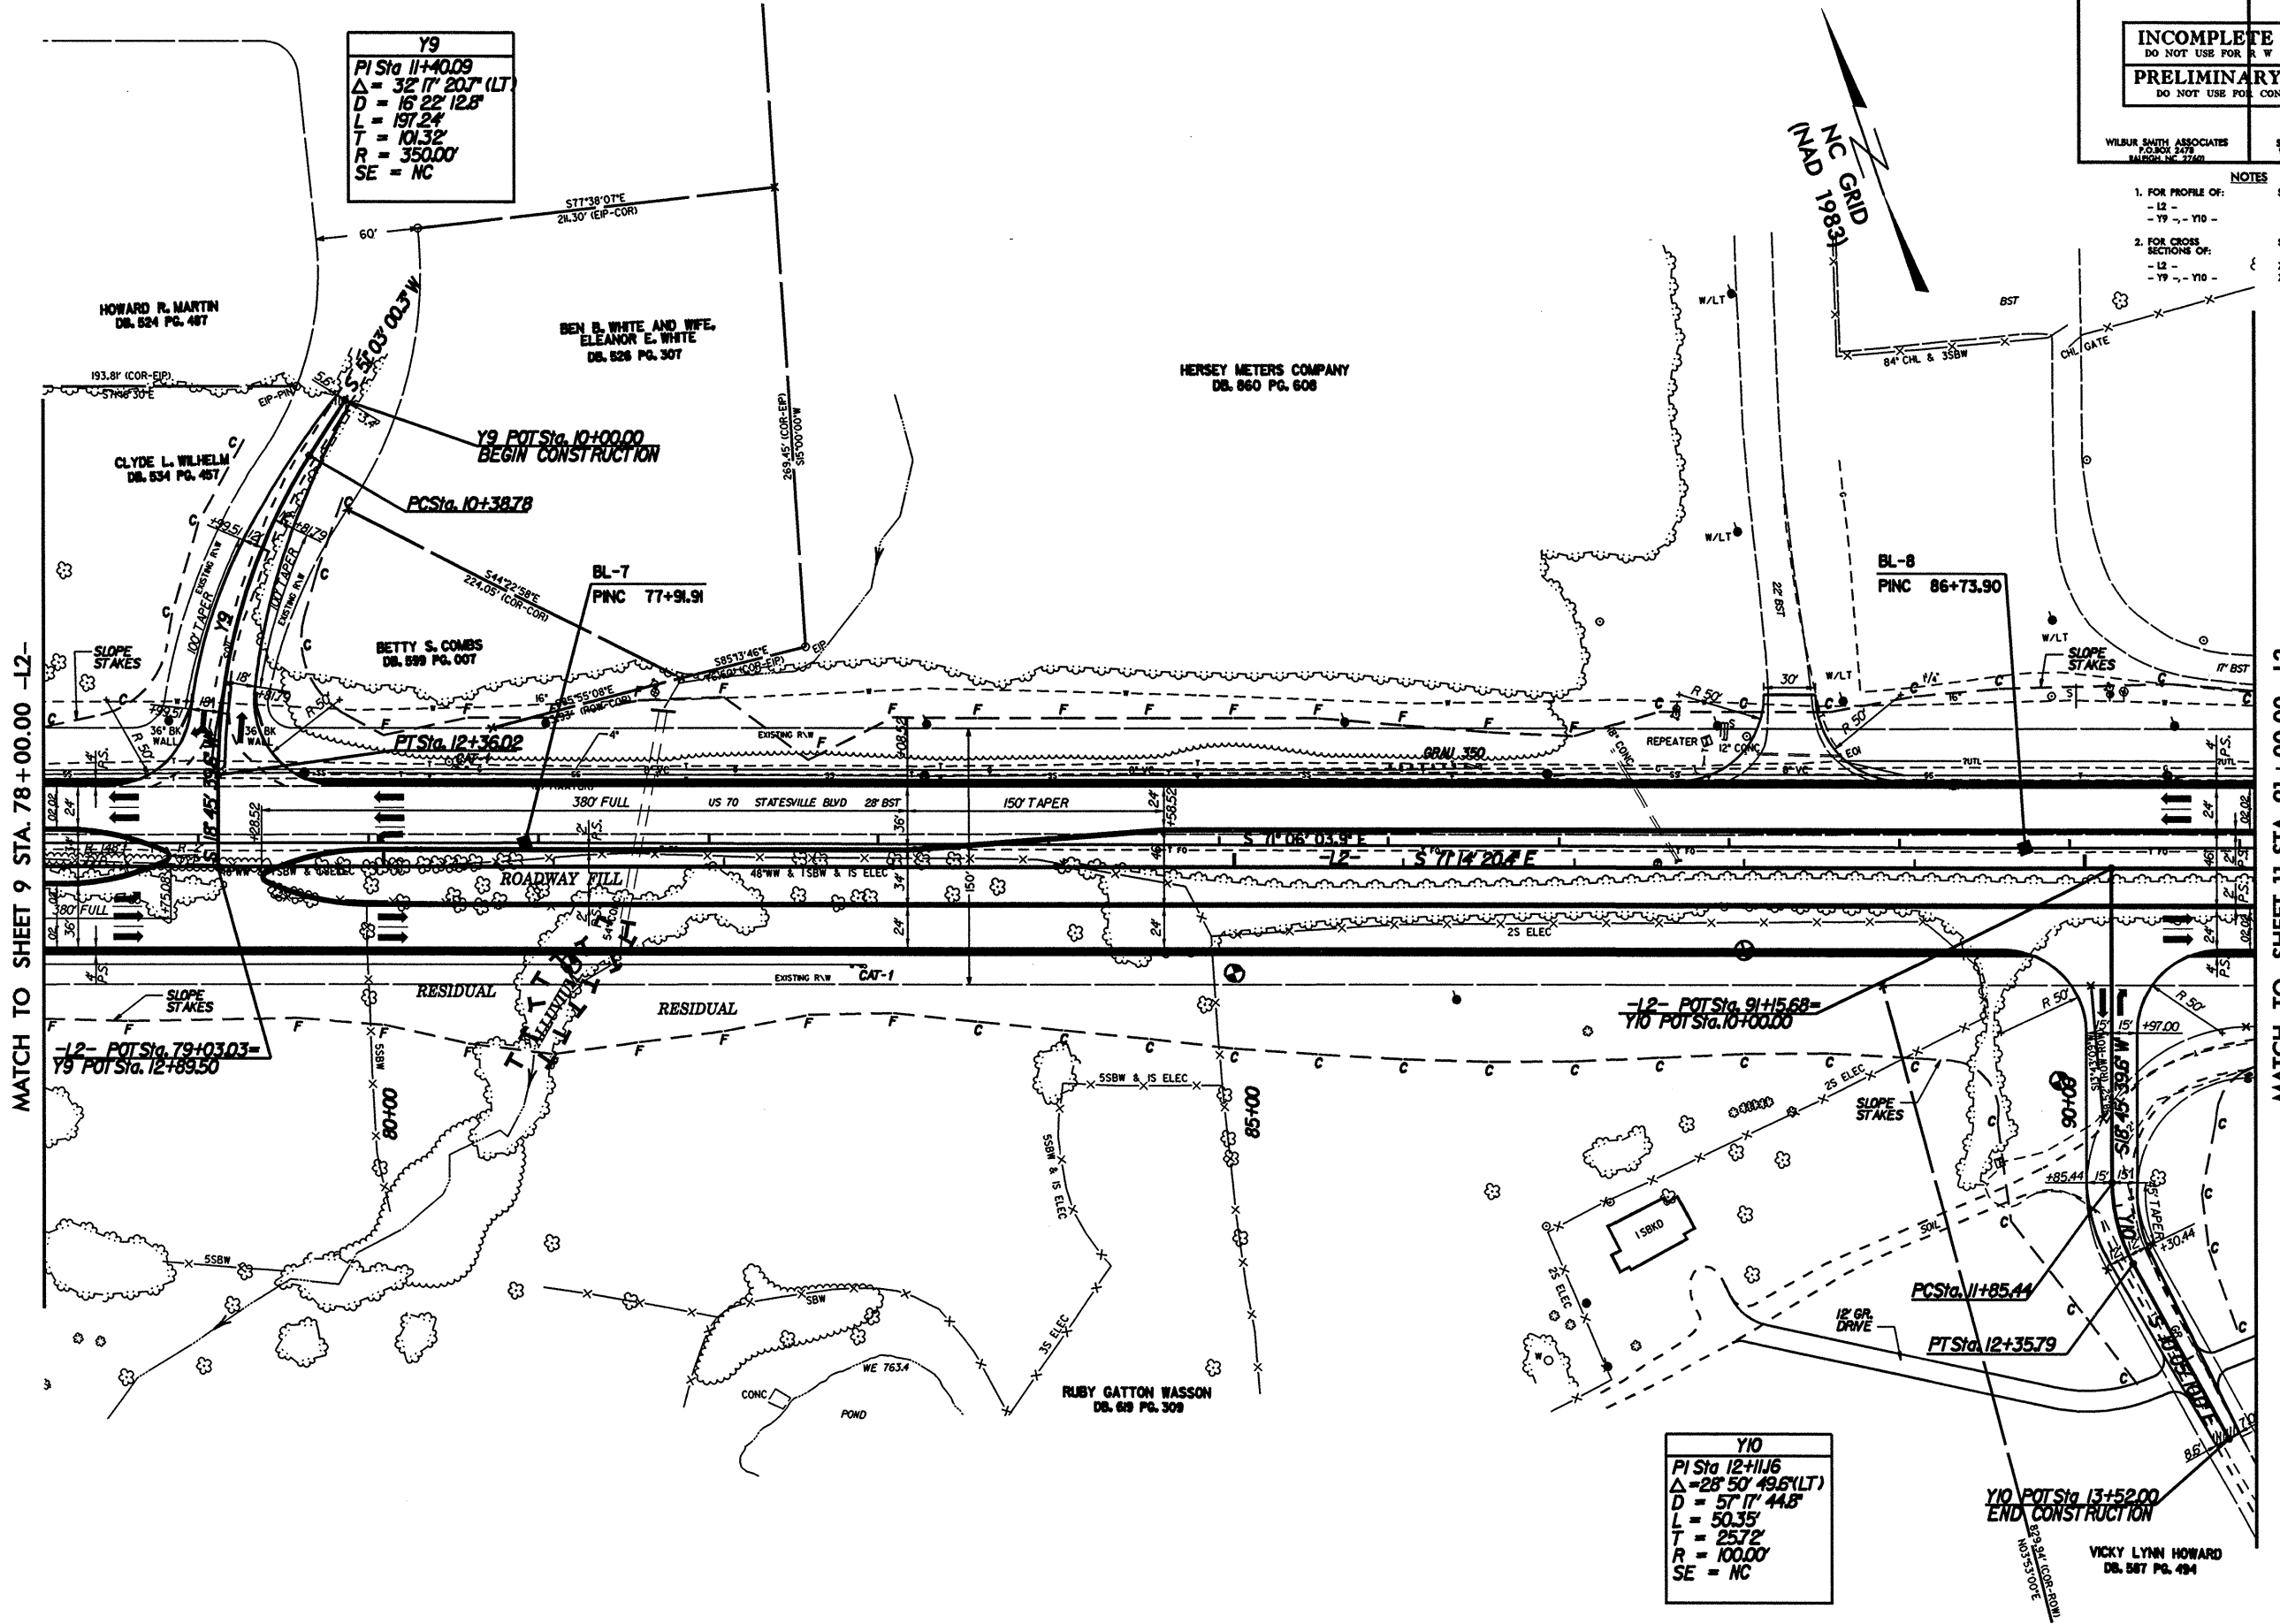

Y9
 PI Sta 11+40.09
 $\Delta = 32^\circ 17' 20.7''$ (LT)
 $D = 16^\circ 22' 12.8''$
 $L = 197.24'$
 $T = 101.32'$
 $R = 350.00'$
 SE = NC

Y10
 PI Sta 12+11.6
 $\Delta = 28^\circ 50' 49.6''$ (LT)
 $D = 57^\circ 17' 44.8''$
 $L = 50.35'$
 $T = 25.72'$
 $R = 100.00'$
 SE = NC

Y10 POT Sta 13+52.00
END CONSTRUCTION
 VICKY LYNN HOWARD
 DB. 587 PG. 494

MATCH TO SHEET 9 STA. 78+00.00 -12-

MATCH TO SHEET 11 STA. 91+00.00 -12-

REVISIONS

8/17/99

DATE: 8/17/99
 DRAWN BY: JMS
 CHECKED BY: JMS