


8/17/99

PROJECT REFERENCE NO. <b>R-2911C</b>	SHEET NO. <b>9</b>
RW SHEET NO.	
ROADWAY DESIGN ENGINEER	HYDRAULICS ENGINEER
<b>INCOMPLETE PLANS</b> DO NOT USE FOR R/W ACQUISITION	
<b>PRELIMINARY PLANS</b> DO NOT USE FOR CONSTRUCTION	
WILBUR SMITH ASSOCIATES 70308 2479 MARTIN, NC 27651	SUNGATE DESIGN GROUP 910-A JONES BLVD MARTIN, NC 27651

- NOTES**
- FOR PROFILE OF:
    - D - SEE SHEET NO: 27
    - E - 27, 28
  - FOR CROSS SECTIONS OF:
    - 11 - SEE SHEET NO: X - 23 THRU X - 27
    - 12 - X - 28 THRU X - 31

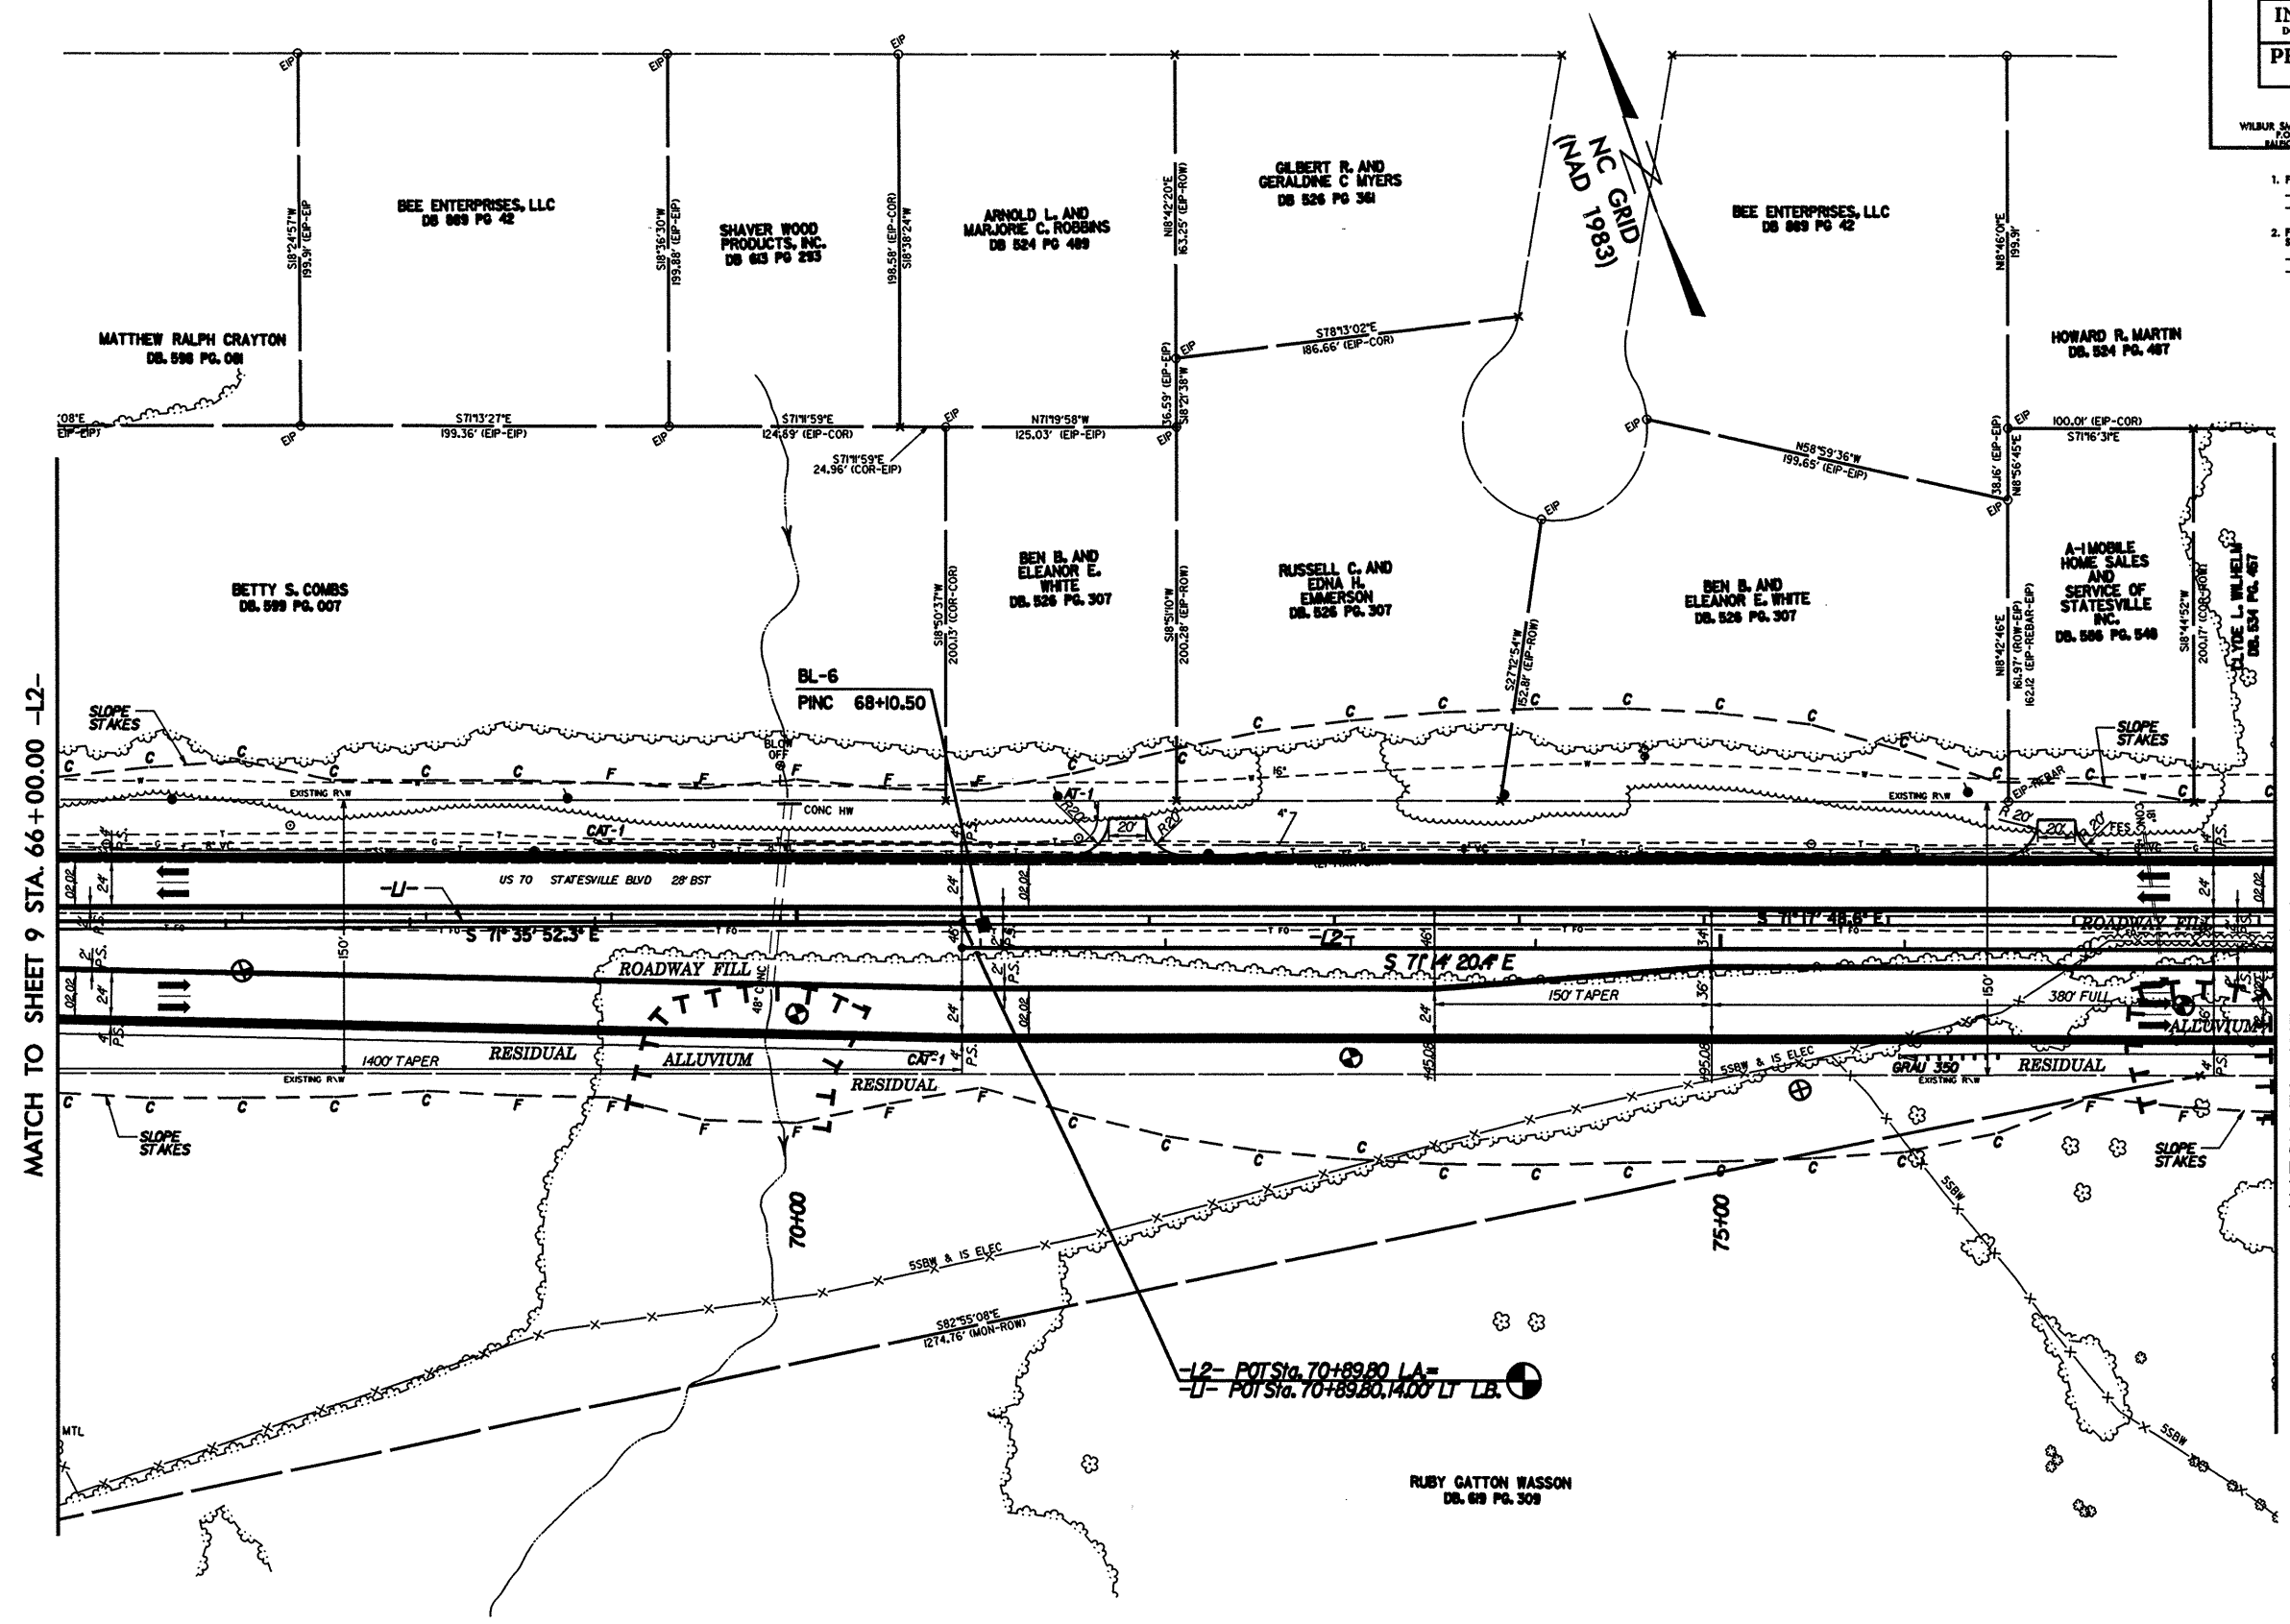

MATCH TO SHEET 9 STA. 66+00.00 -L2-

MATCH TO SHEET 10 STA. 78+00.00 -L2-

REVISIONS

DATE & TIME  
DATE & TIME  
DATE & TIME

-L2- POT Sta. 70+89.80 LA=  
-L1- POI Sta. 70+89.80, 14.00 LT LB.

RUBY GATTON WASSON  
DB. 69 PG. 309