
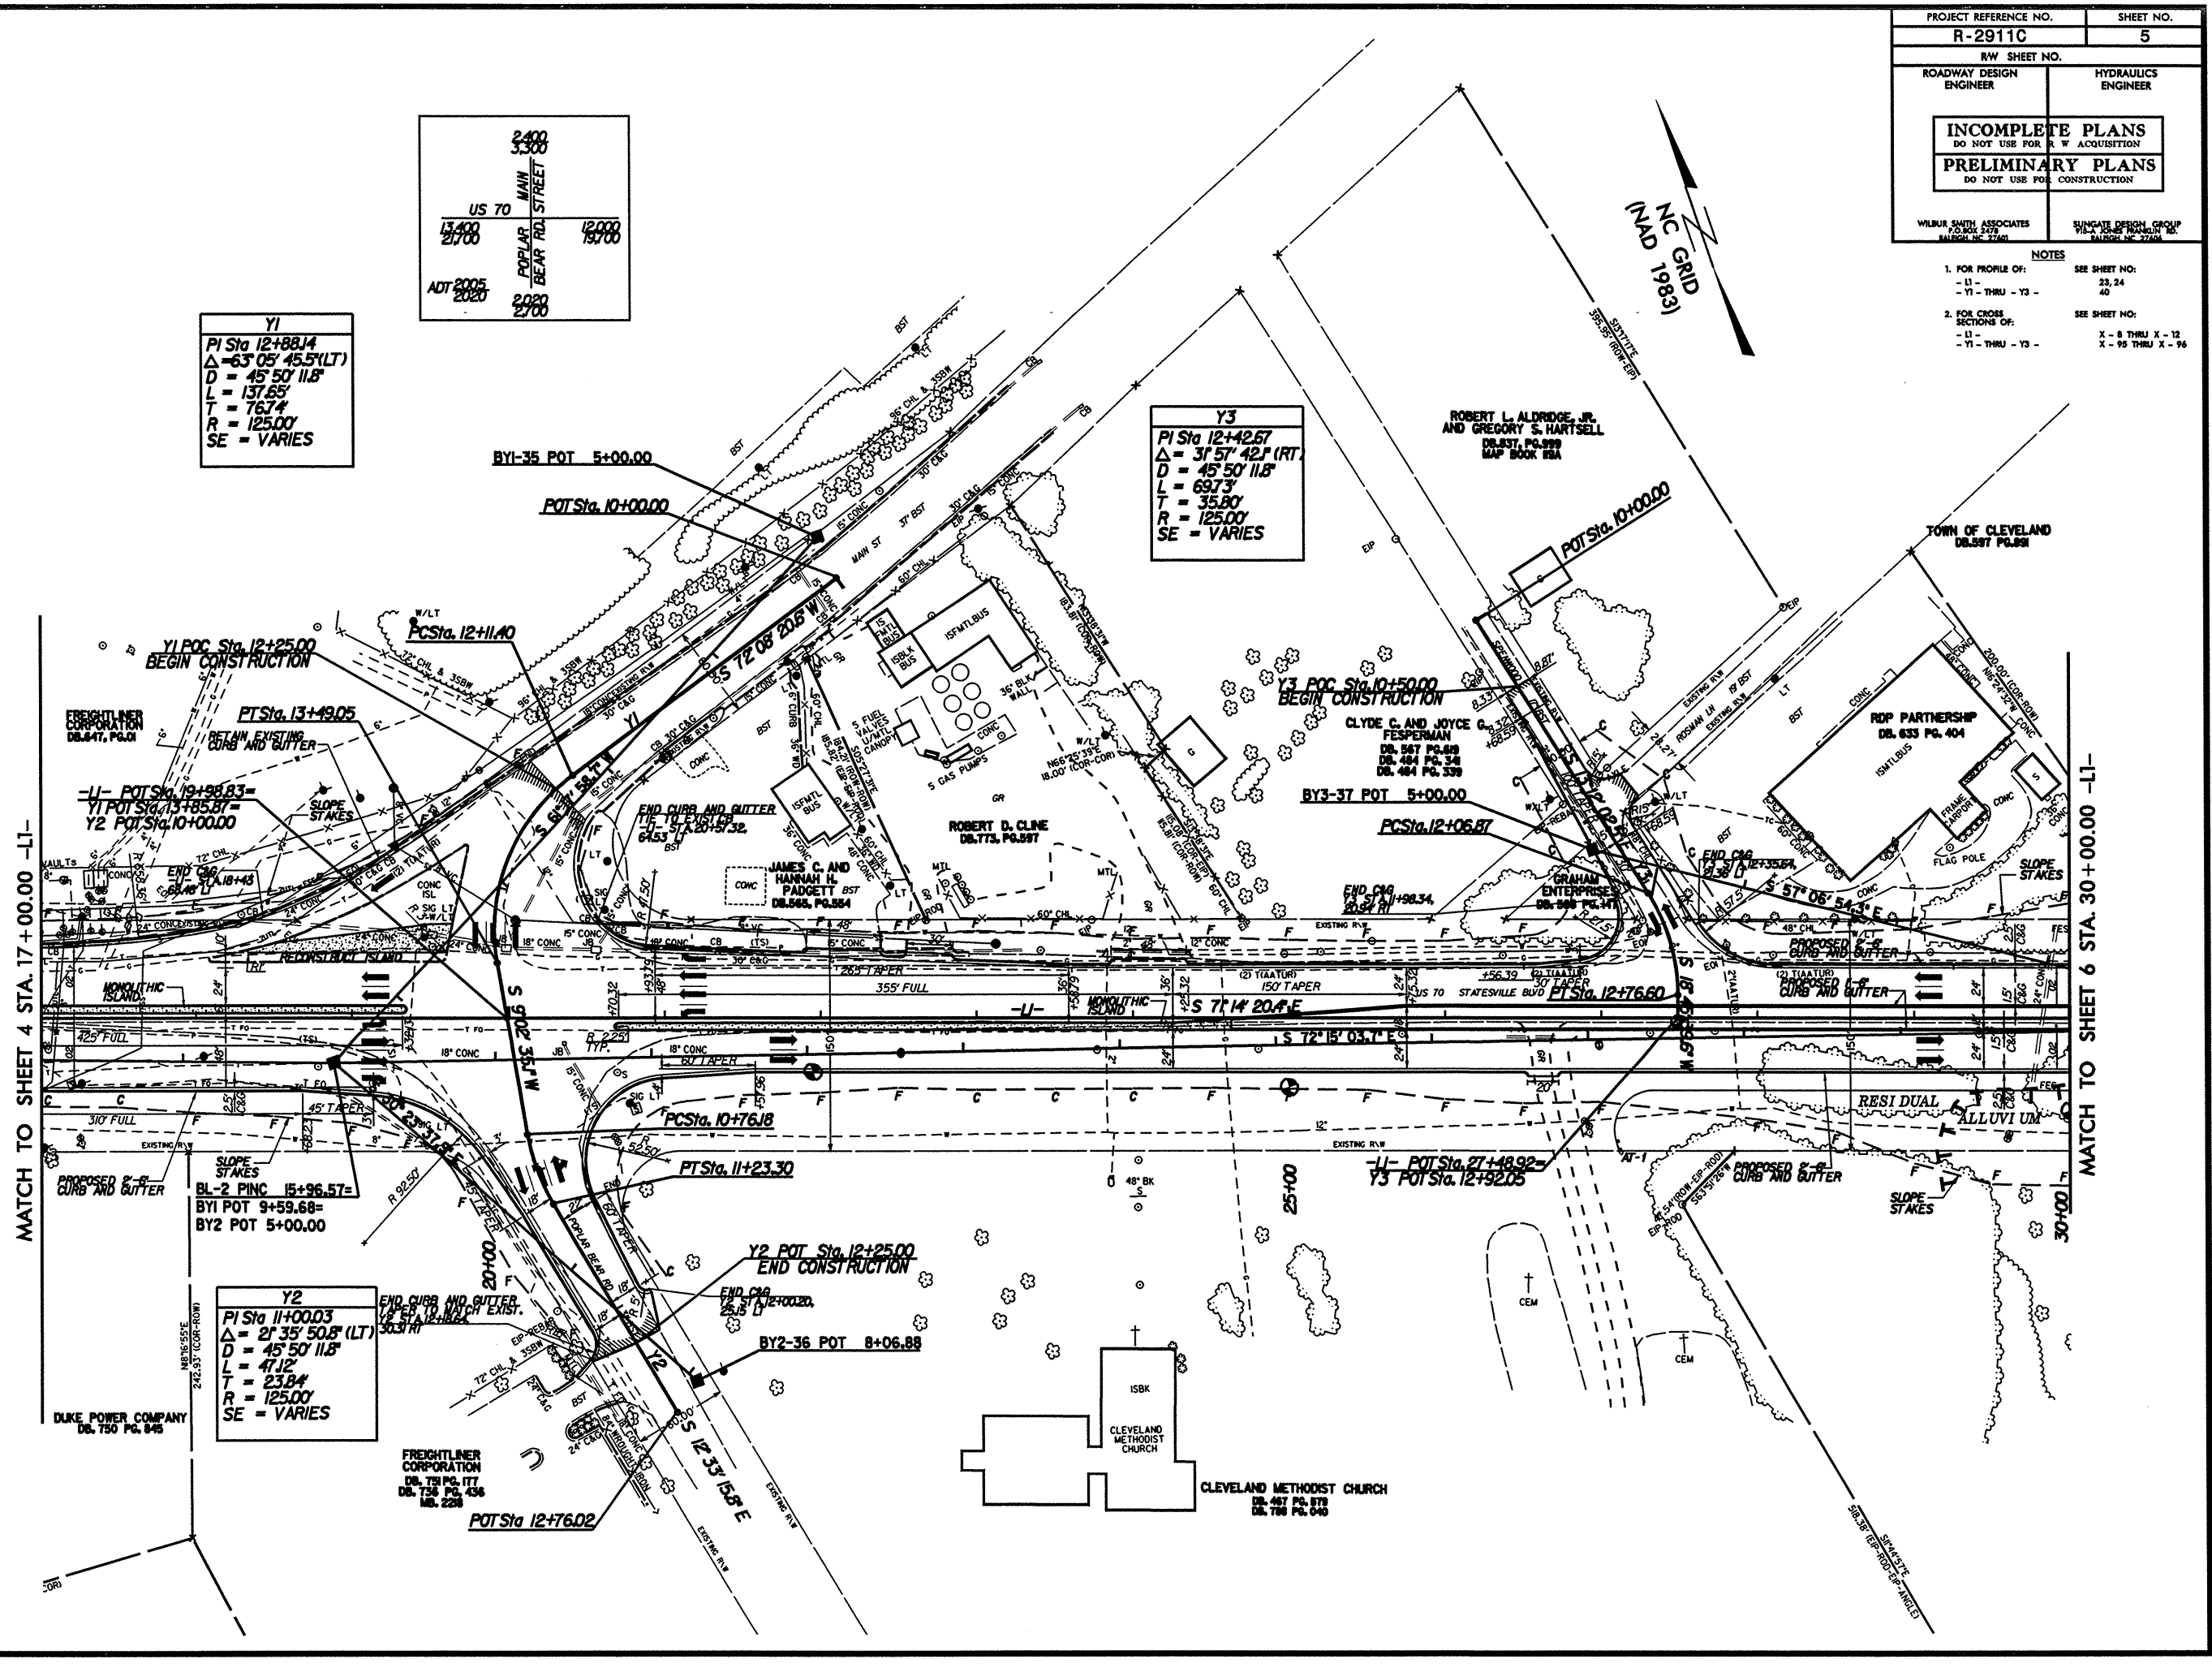
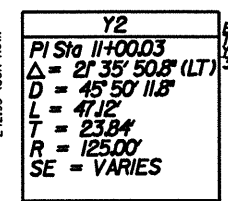
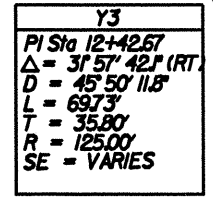
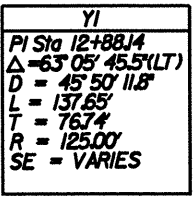


PROJECT REFERENCE NO.	SHEET NO.
R-2911C	5
RW SHEET NO.	
ROADWAY DESIGN ENGINEER	HYDRAULICS ENGINEER
INCOMPLETE PLANS DO NOT USE FOR R.W. ACQUISITION PRELIMINARY PLANS DO NOT USE FOR CONSTRUCTION	
WILBUR SMITH ASSOCIATES 1200 N. 21ST MARIETTA, GA 30067	SUNGATE DESIGN GROUP 1111 1/2 S. WILSON BLVD. MARIETTA, GA 30067

- NOTES**
- FOR PROFILE OF:
 - L1 - SEE SHEET NO: 23, 24
 - Y1 - THRU - Y3 - 40
 - FOR CROSS SECTIONS OF:
 - L1 - X - 8 THRU X - 12
 - Y1 - THRU - Y3 - X - 95 THRU X - 96

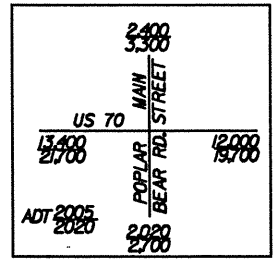

MATCH TO SHEET 4 STA. 17+00.00 -L1-

MATCH TO SHEET 6 STA. 30+00.00 -L1-

REVISIONS

8/17/99

DATE: 8/17/99
 DRAWN BY: [unreadable]
 CHECKED BY: [unreadable]