
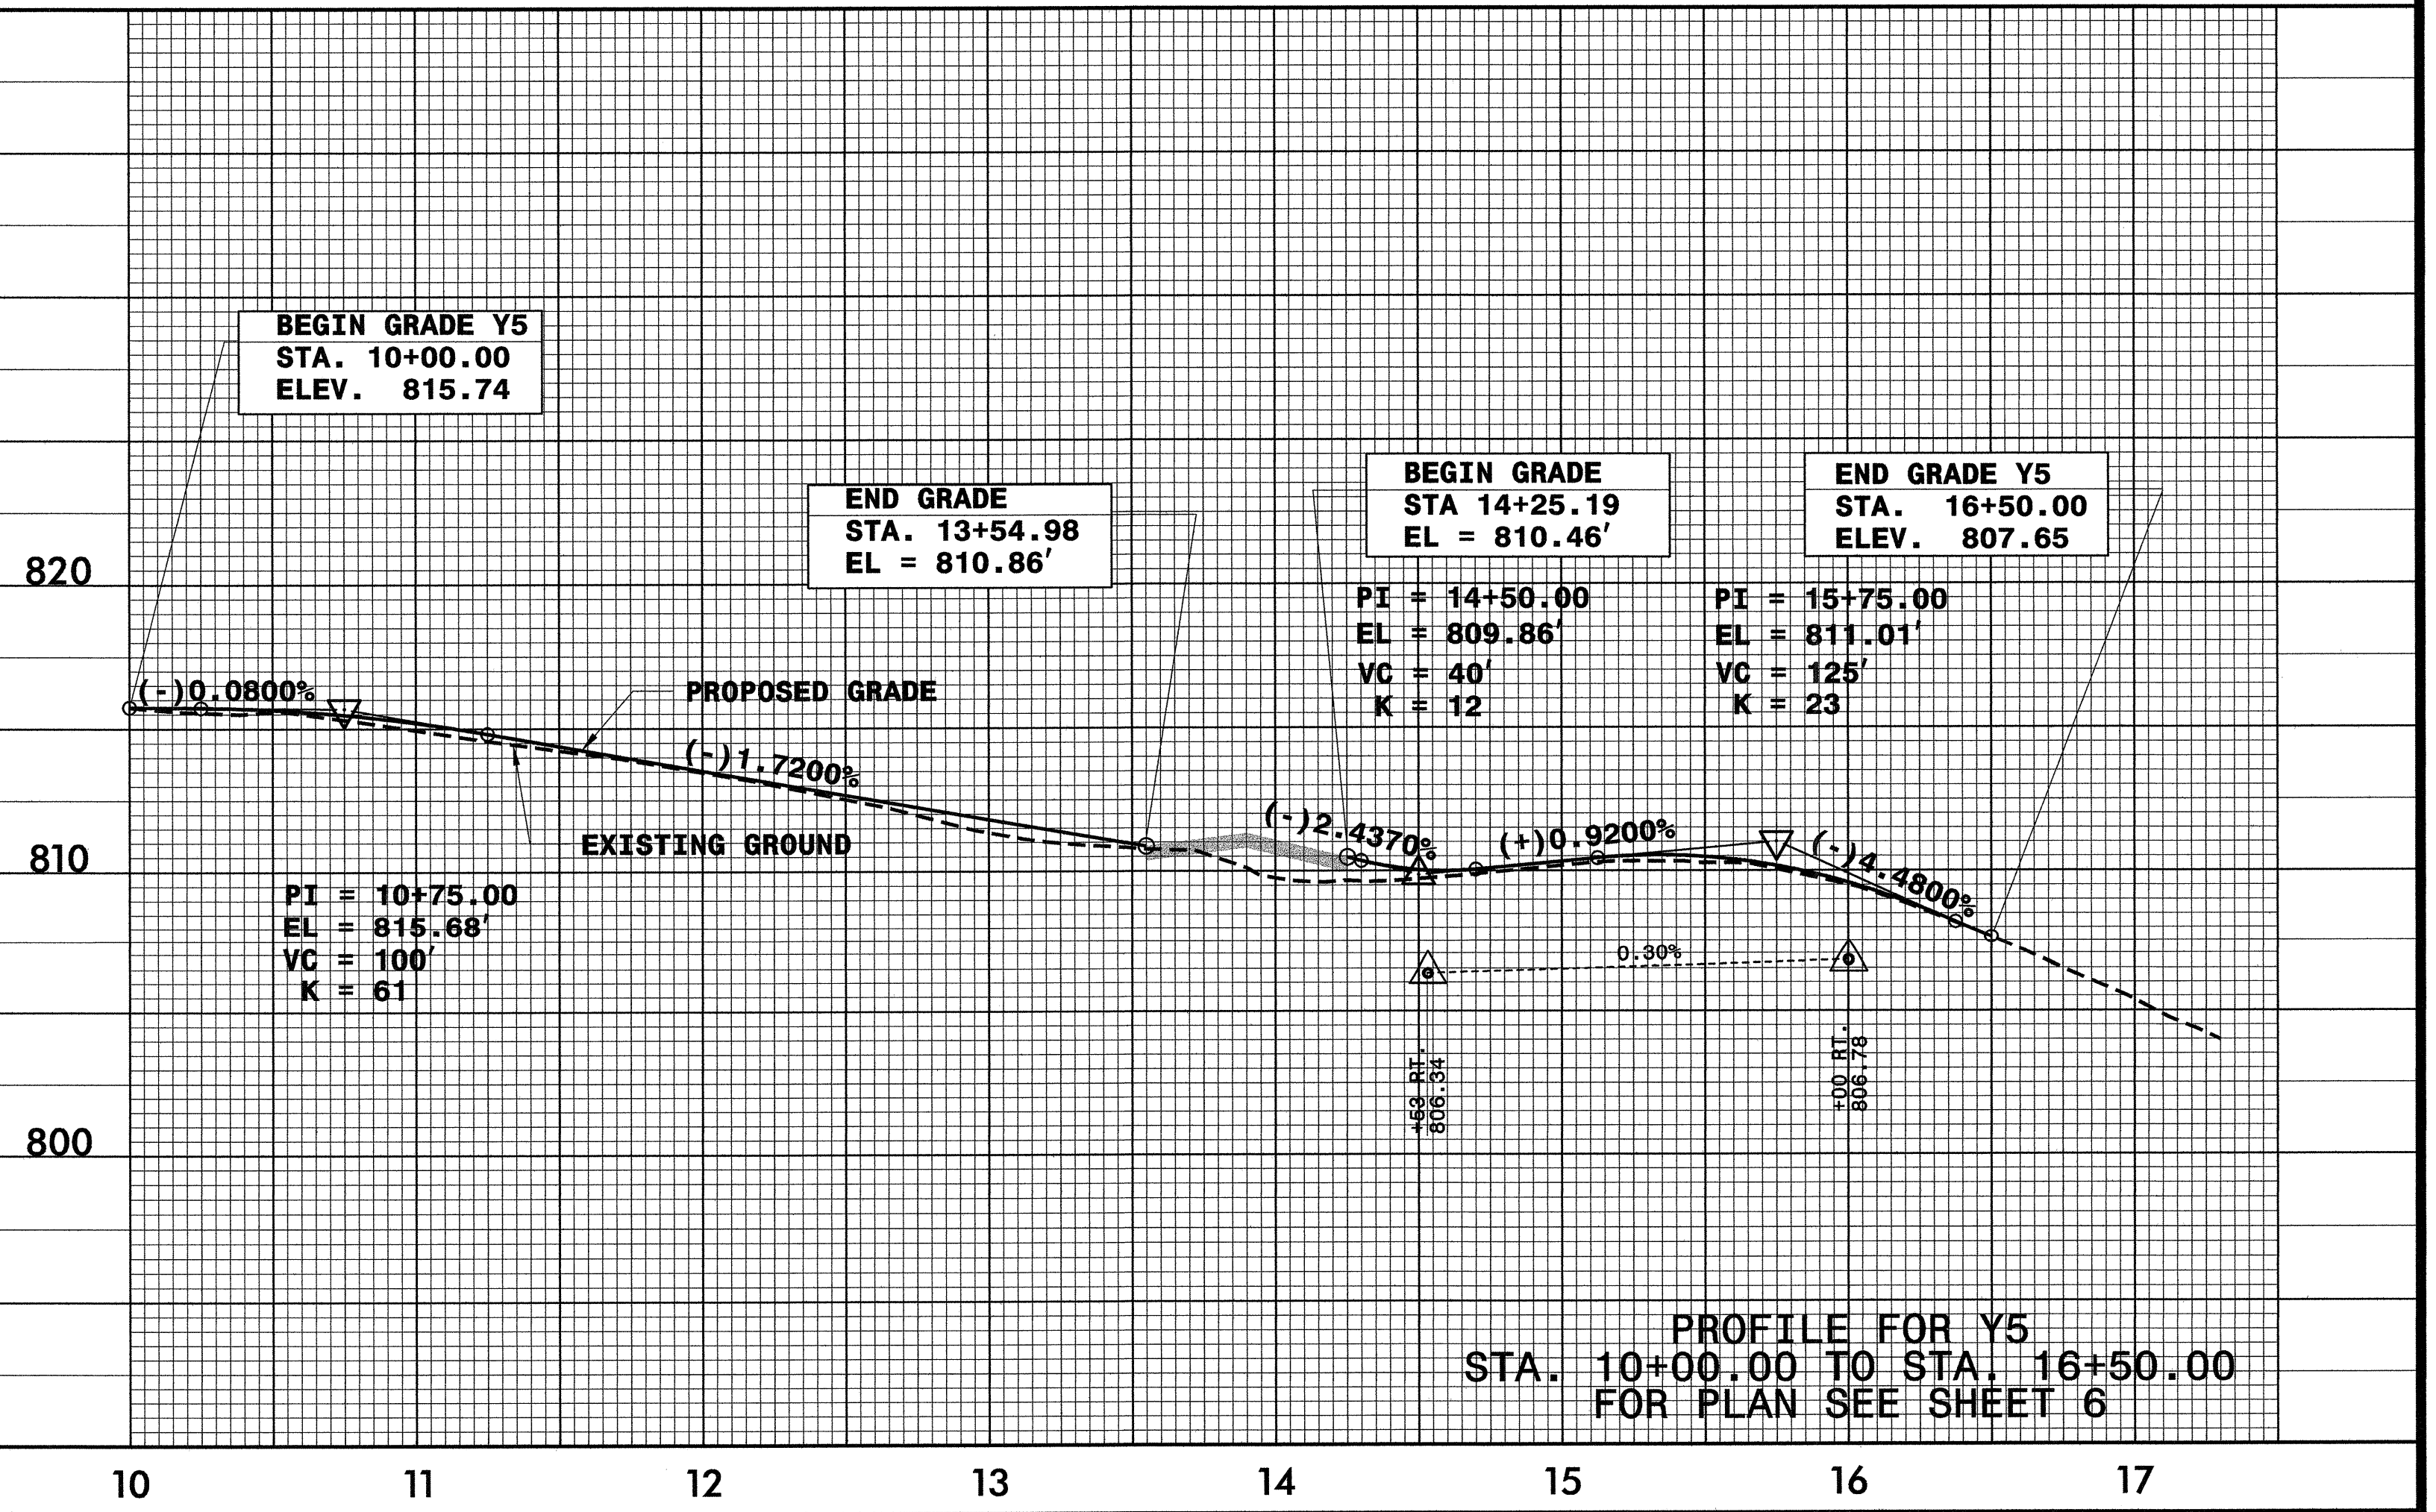
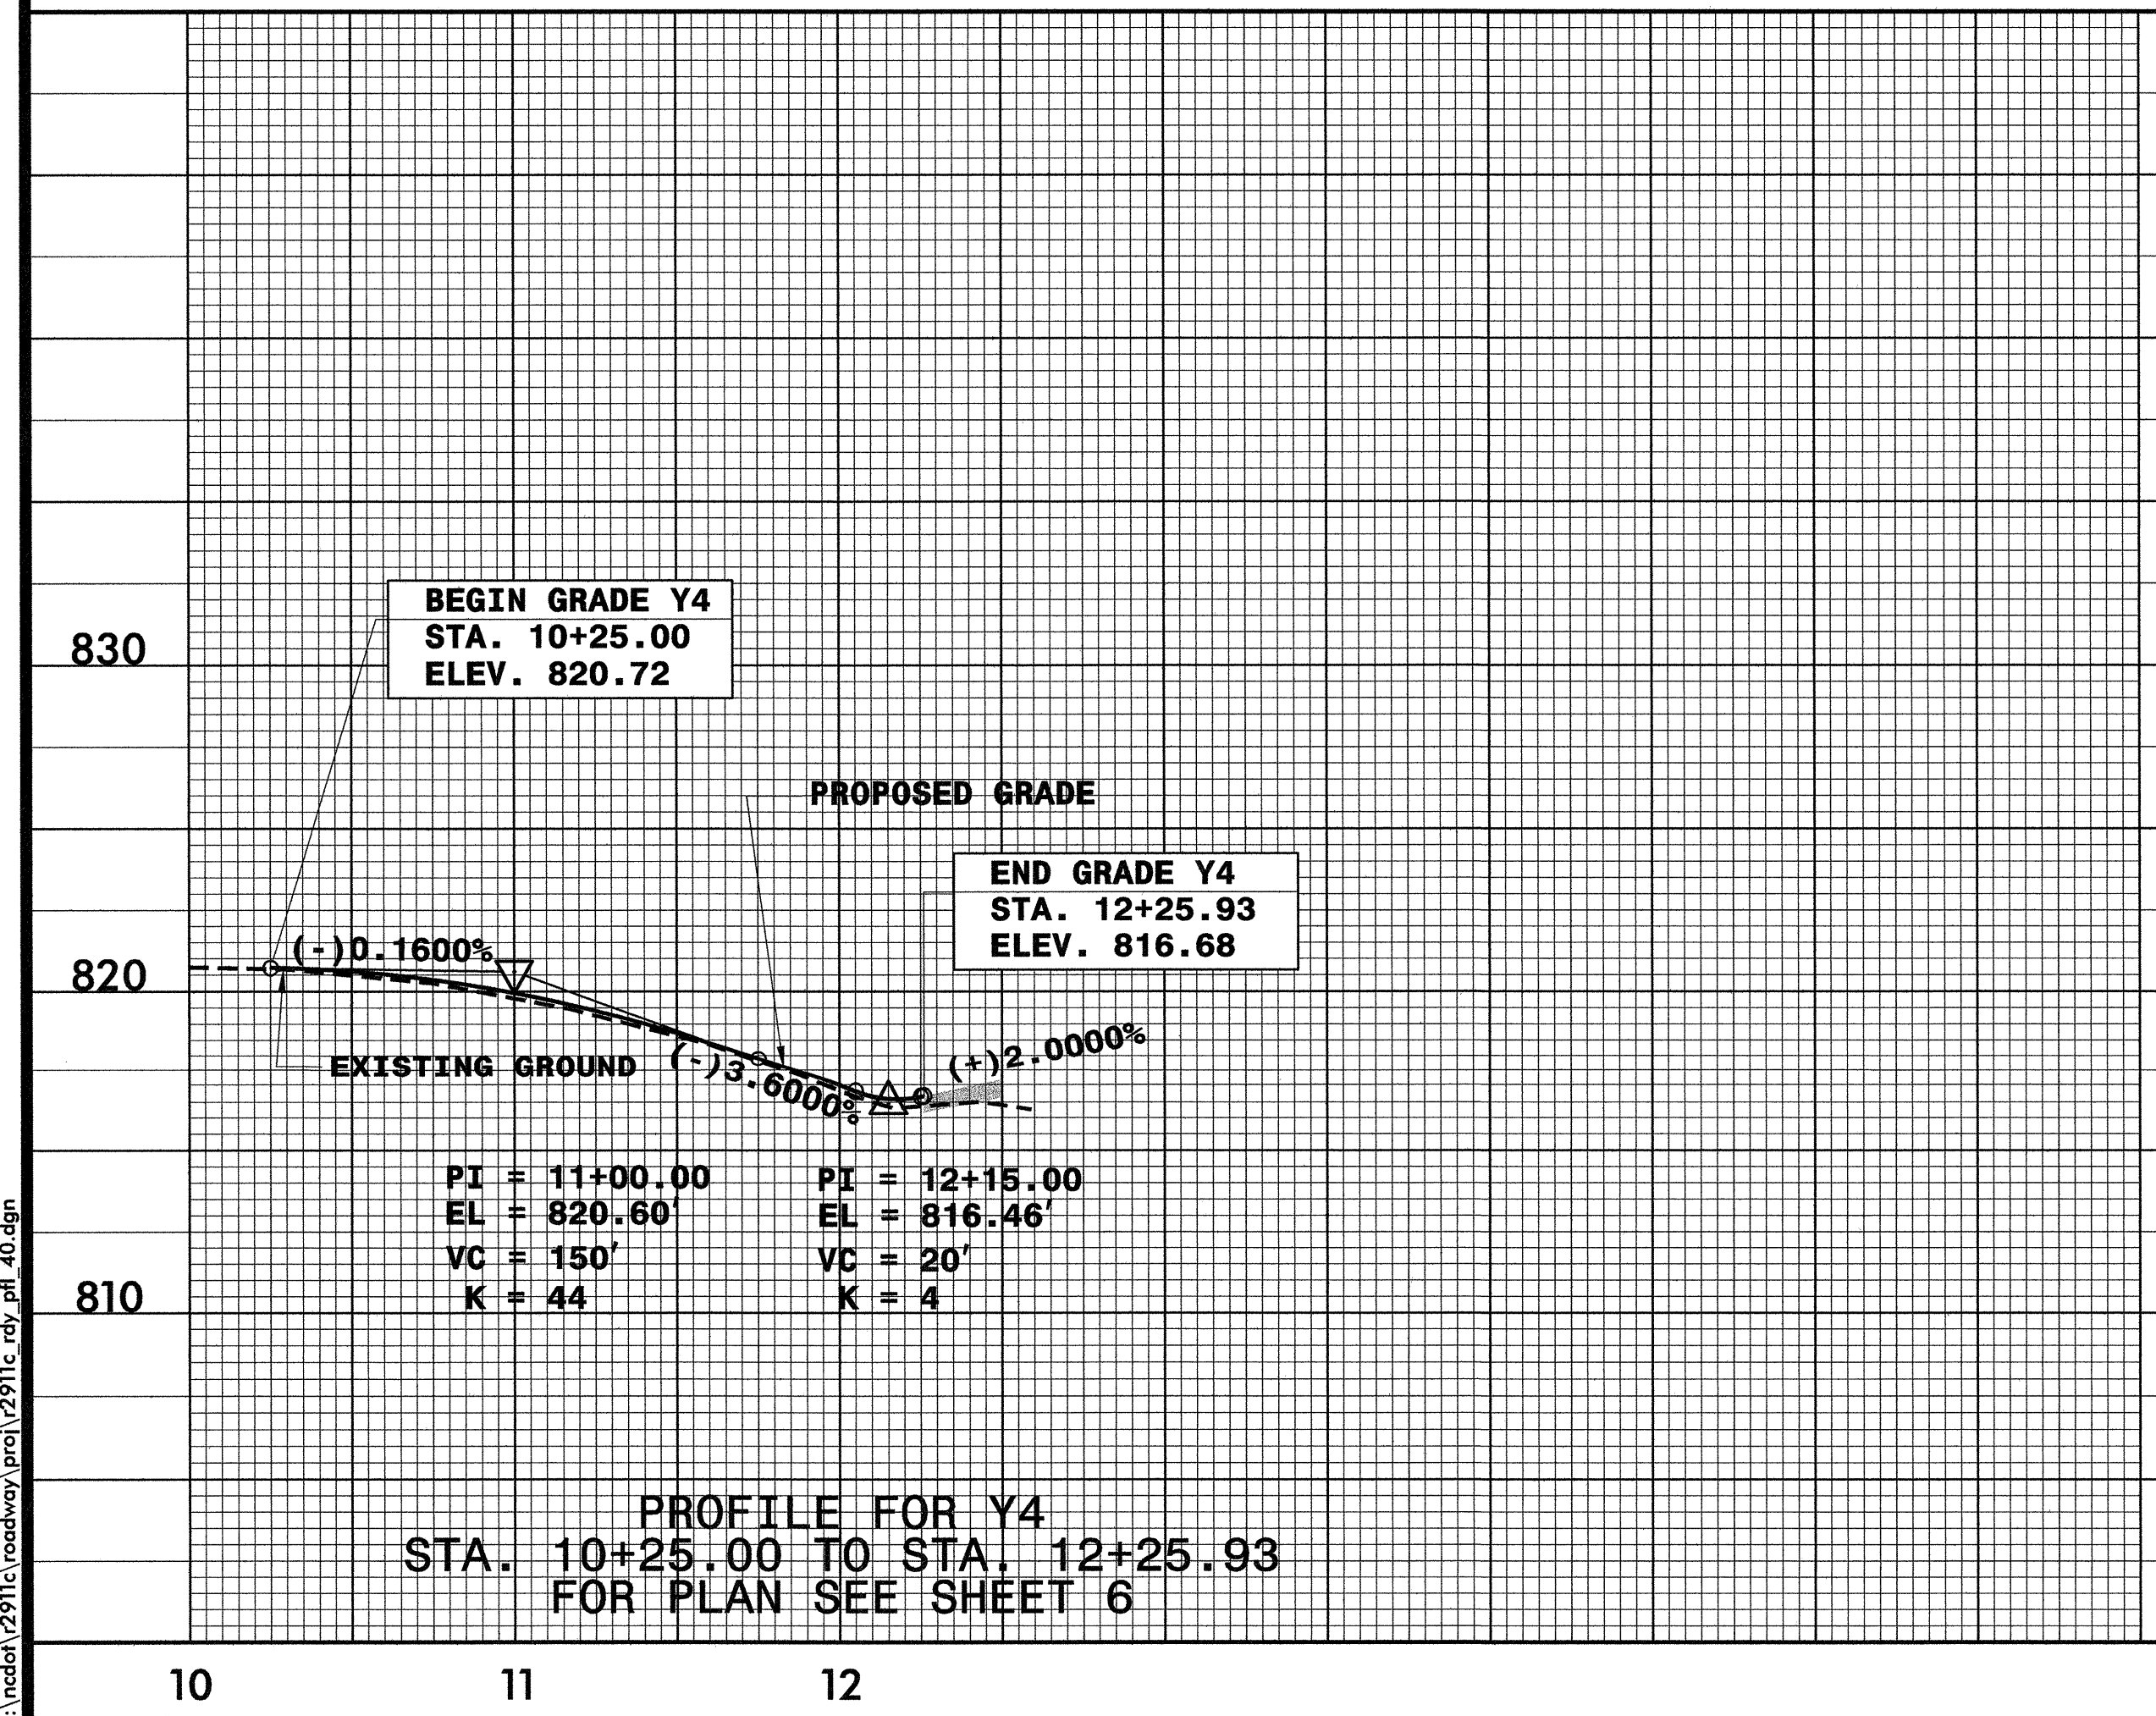
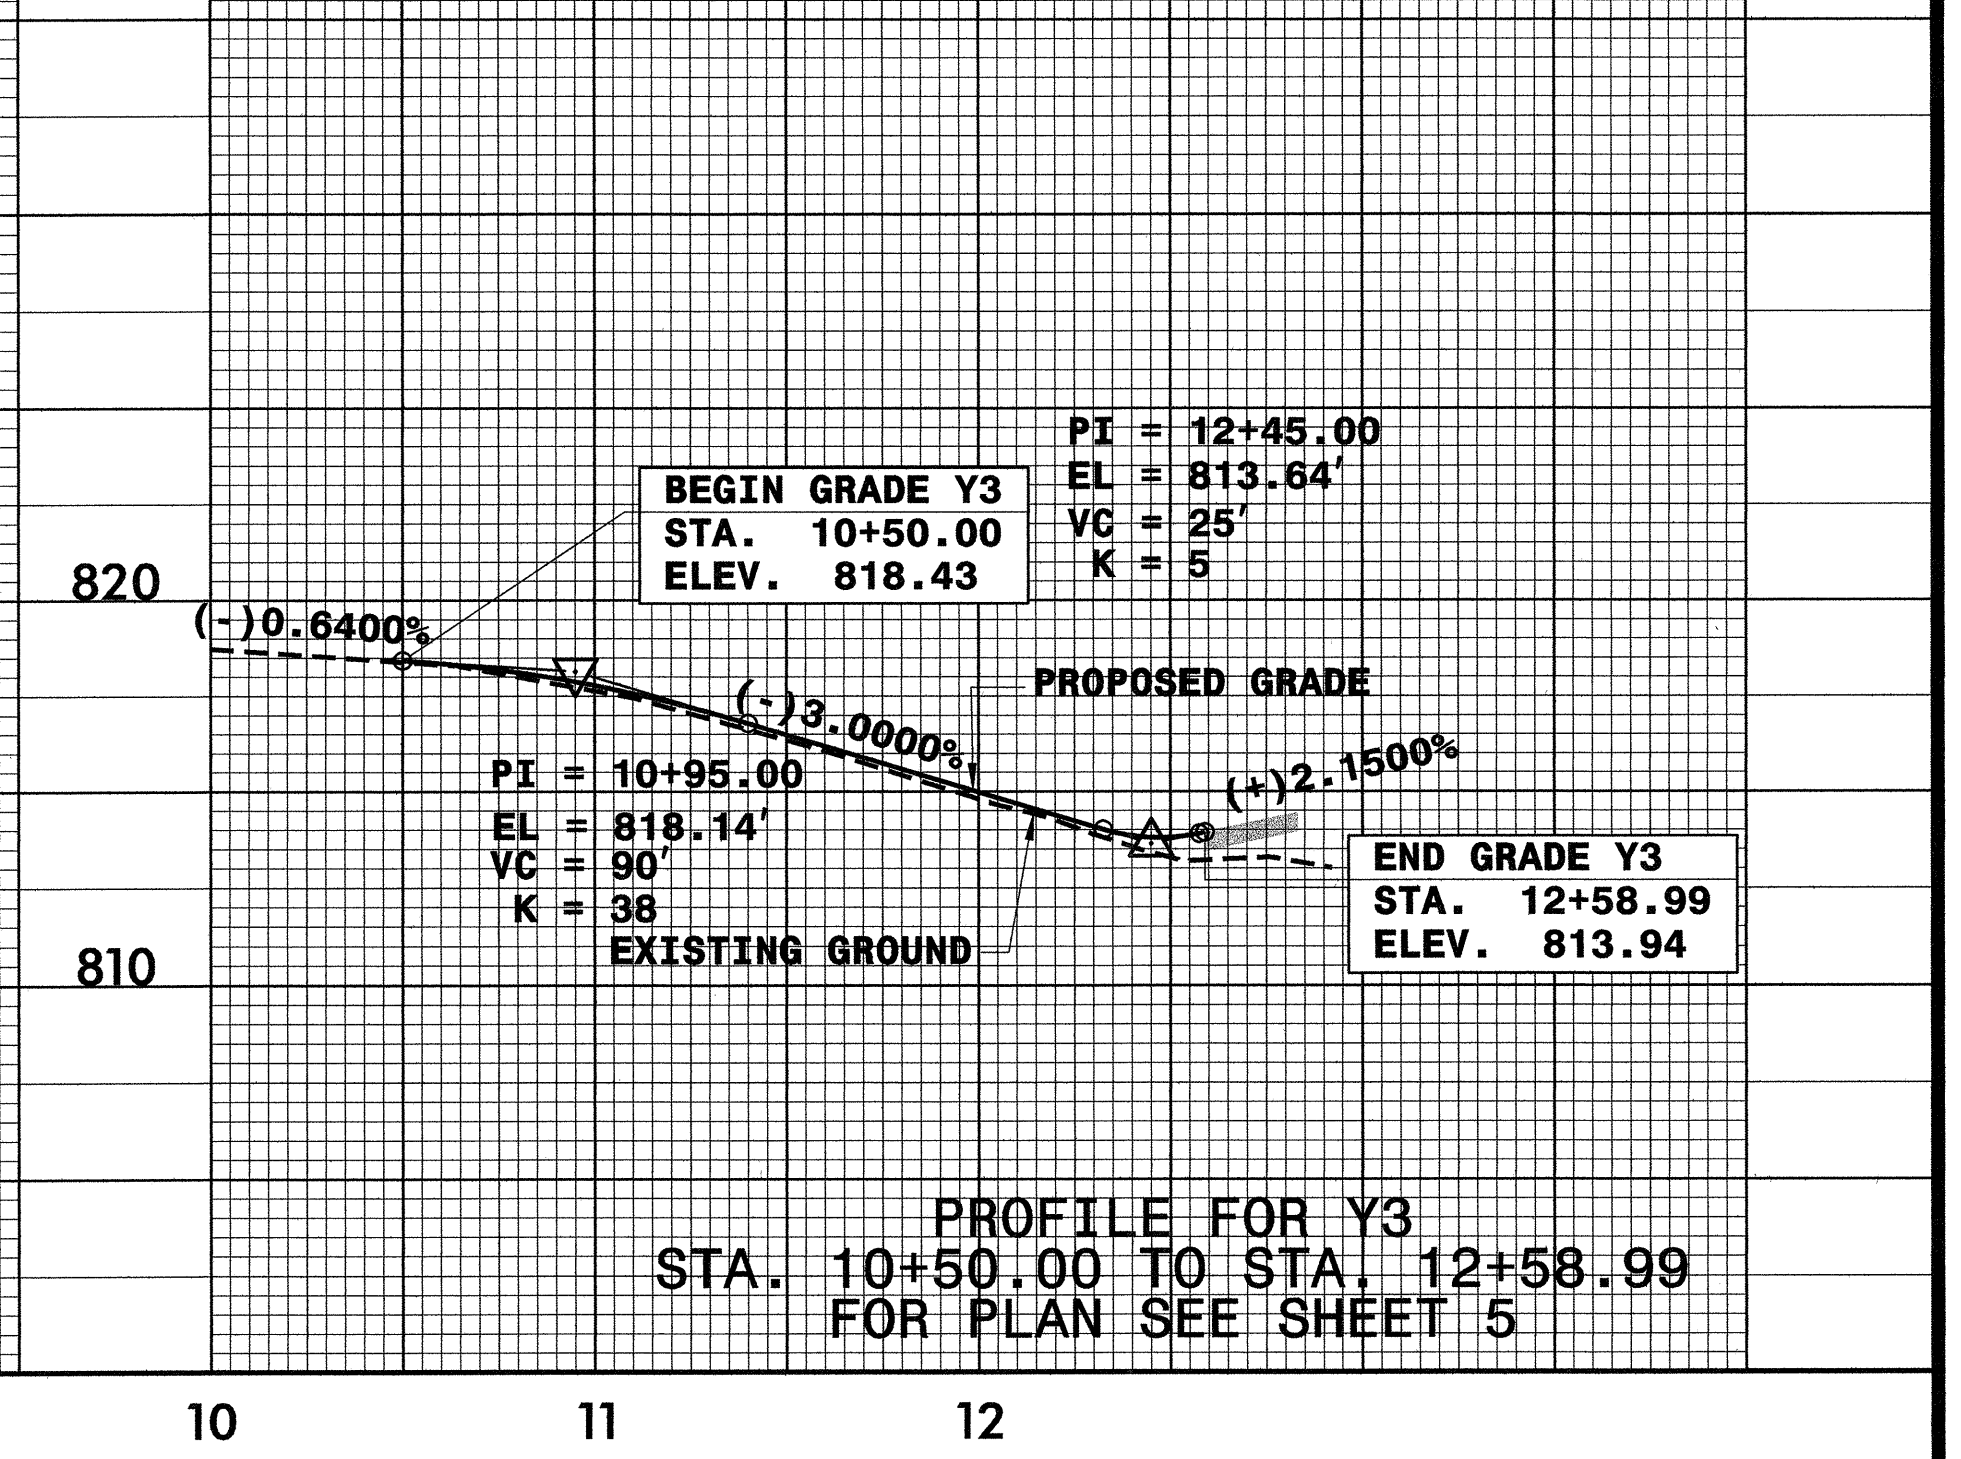
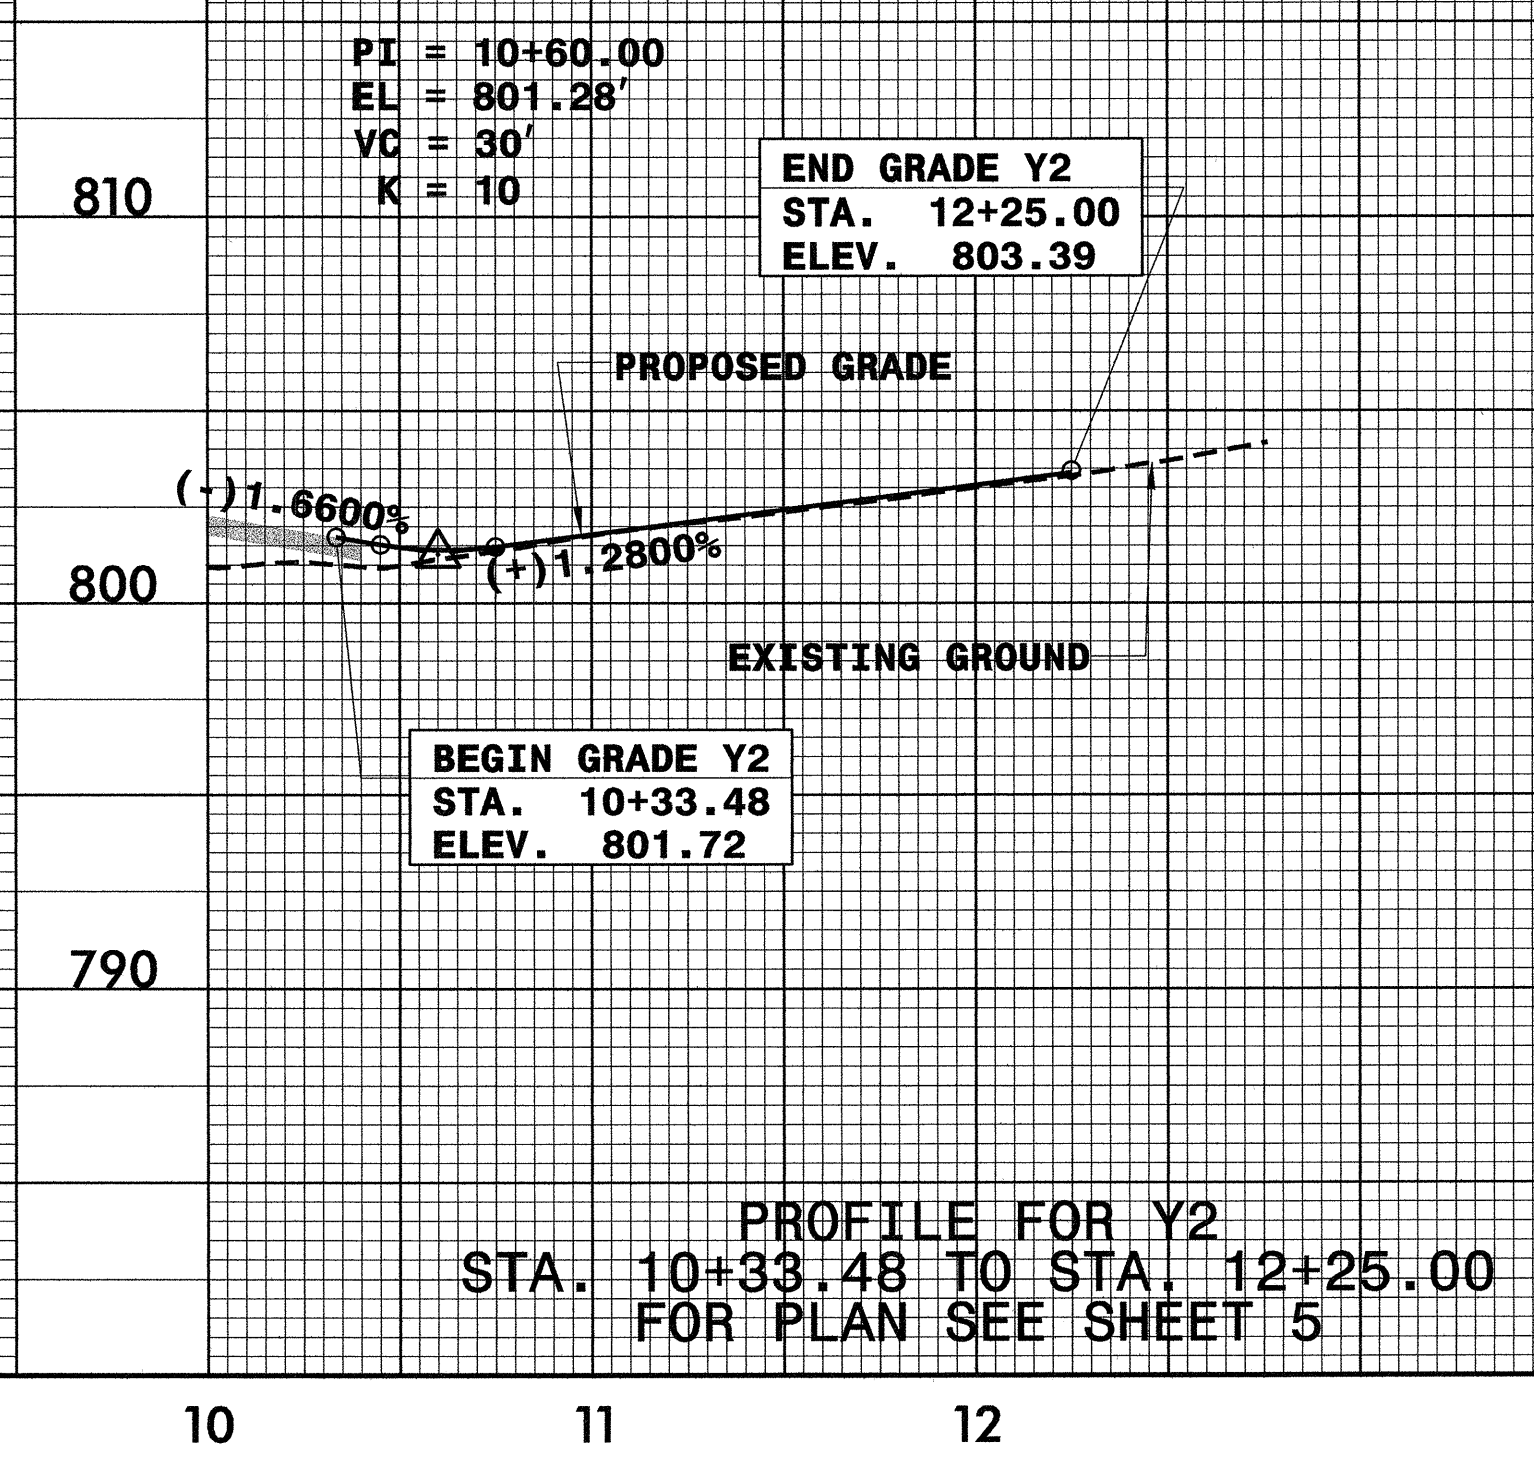


5/28/99

PROJECT REFERENCE NO. <b>R-2911C</b>	SHEET NO. <b>40</b>
ROADWAY DESIGN ENGINEER WILBUR SMITH ASSOCIATES P.O. BOX 2478 RALEIGH, NC 27601	HYDRAULICS ENGINEER SUNGATE DESIGN GROUP 915-A JONES FRANKLIN RD. RALEIGH, NC 27604

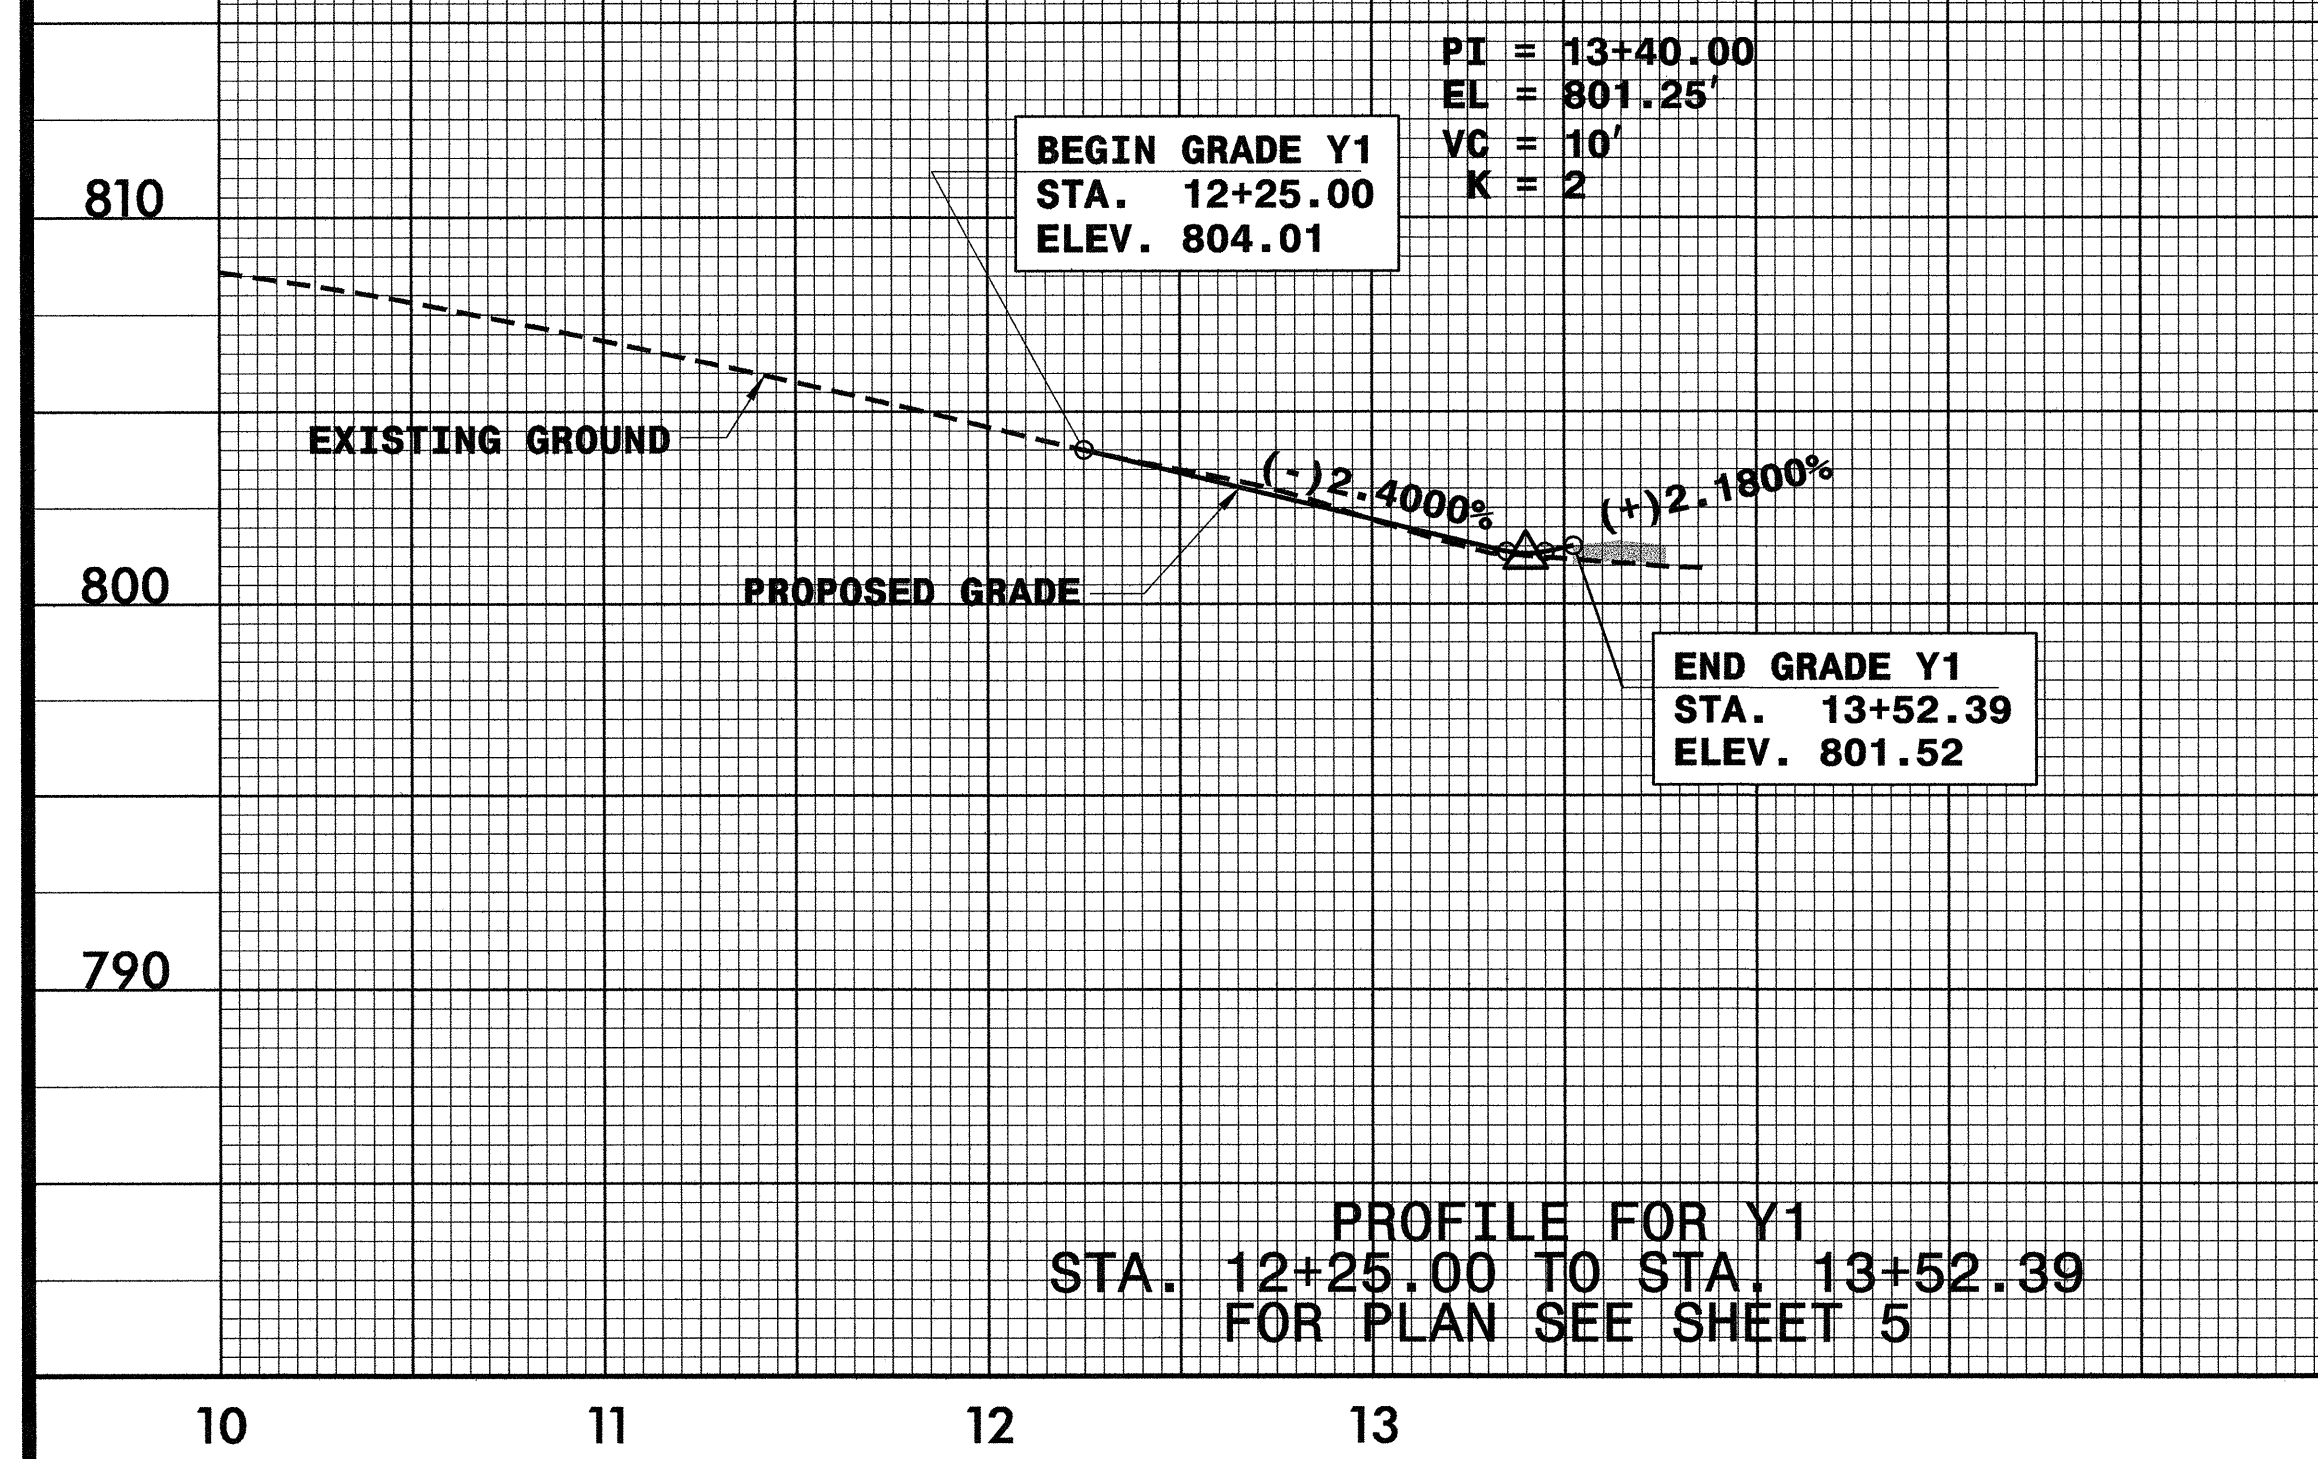

DATE: 9/2/04 PM  
C:\ncdata\2911c\roadway\proj\2911c\_rdy.plt\_40.dgn