


PROJ. REFERENCE NO.
R-2911C

SHEET NO.
X-130

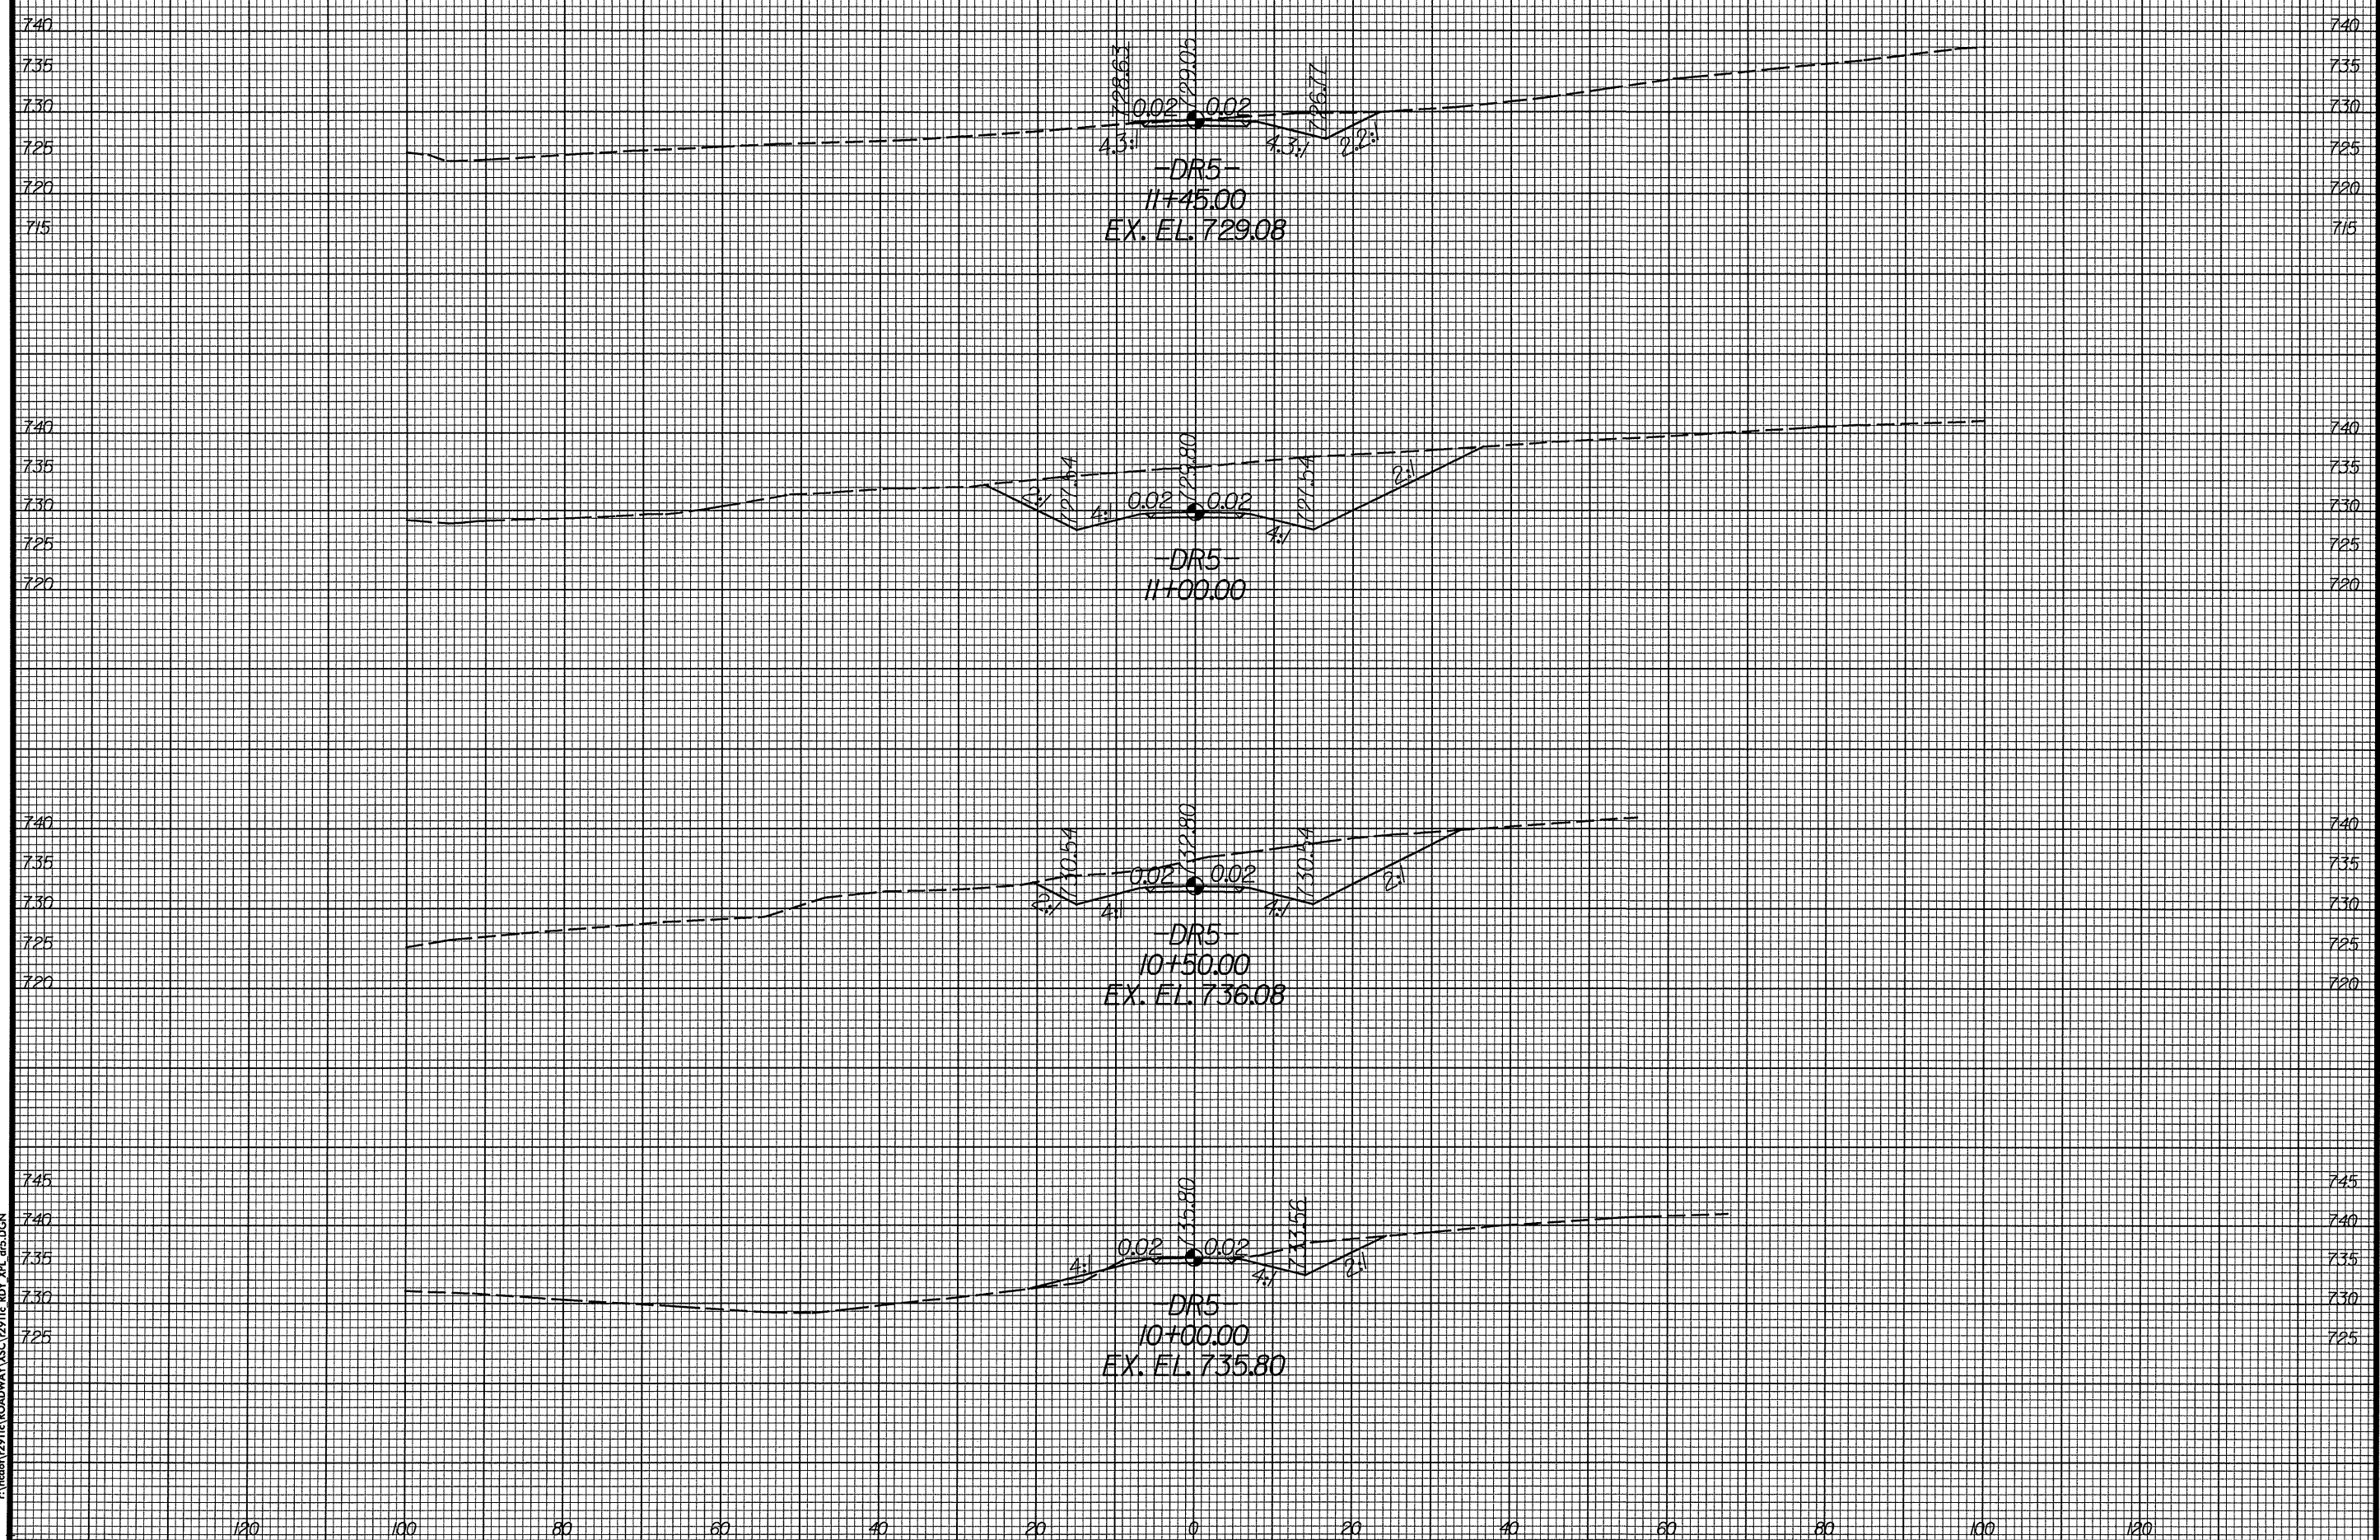

DATE: 9/2/04
TIME: 11:28:07 AM
C:\victoria\2911a\ROADWAY\XSC\2911c_RDY_XPL_d5.DGN