



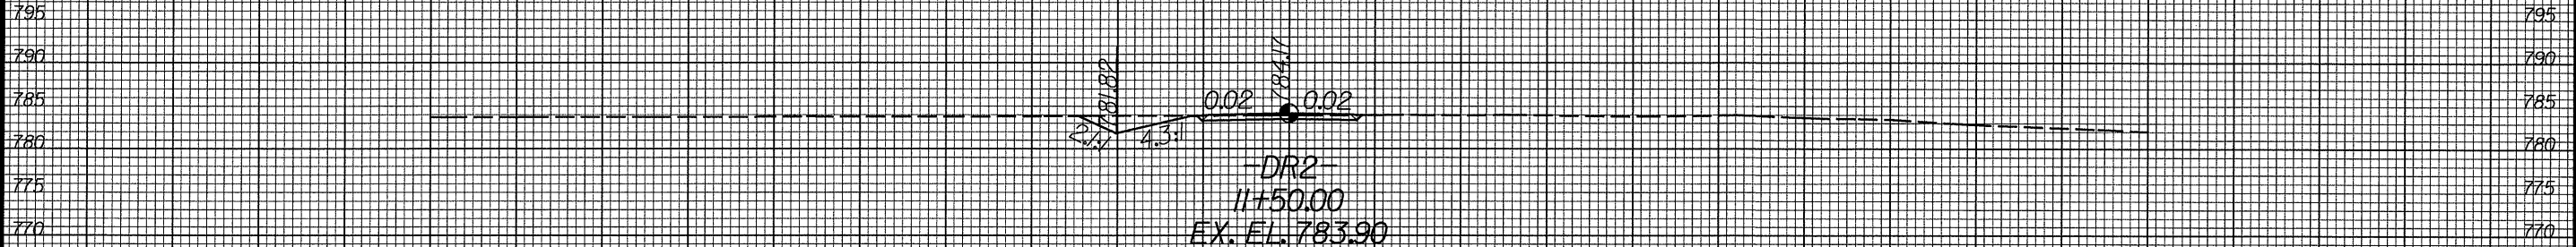

PROJ. REFERENCE NO.
R-2911C

SHEET NO.
X-125

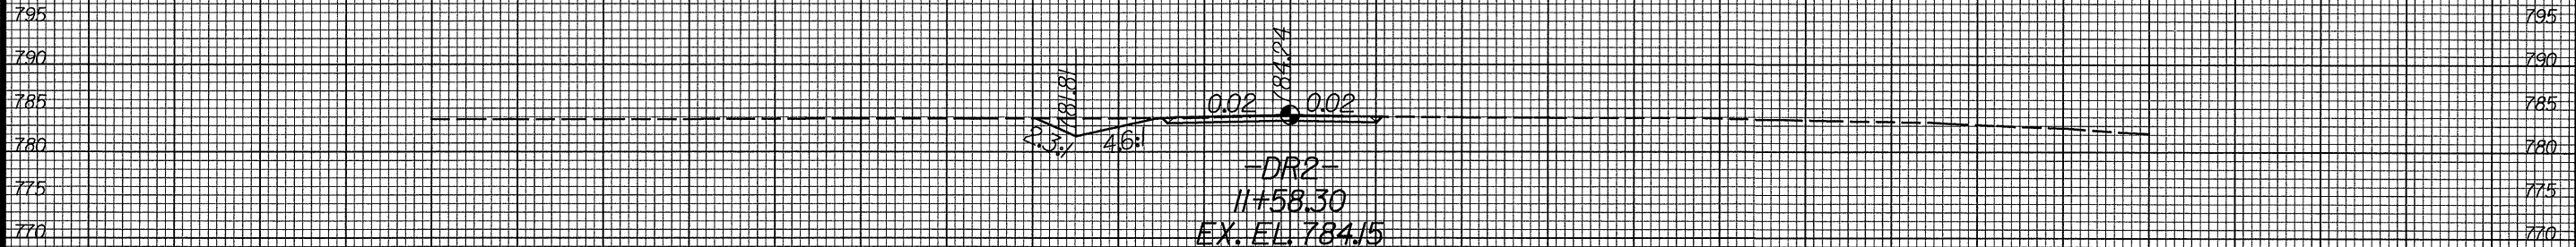

DATE: 08/09/04
TIME: 11:27:54 AM
C:\msdsoft\2911c\ROADWAY\XSC\2911c.RDY_XPL.dwg

120 100 80 60 40 20 0 20 40 60 80 100 120