



PROJ. REFERENCE NO.  
R-2911C


SHEET NO.  
X-124

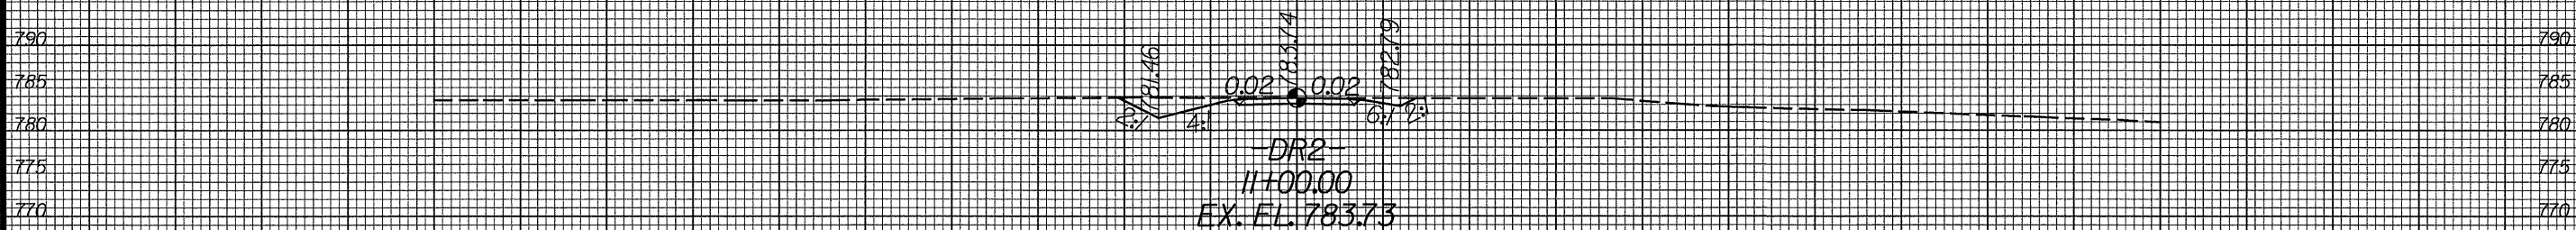

-DR2-  
11+00.00  
EX. FL. 783.73

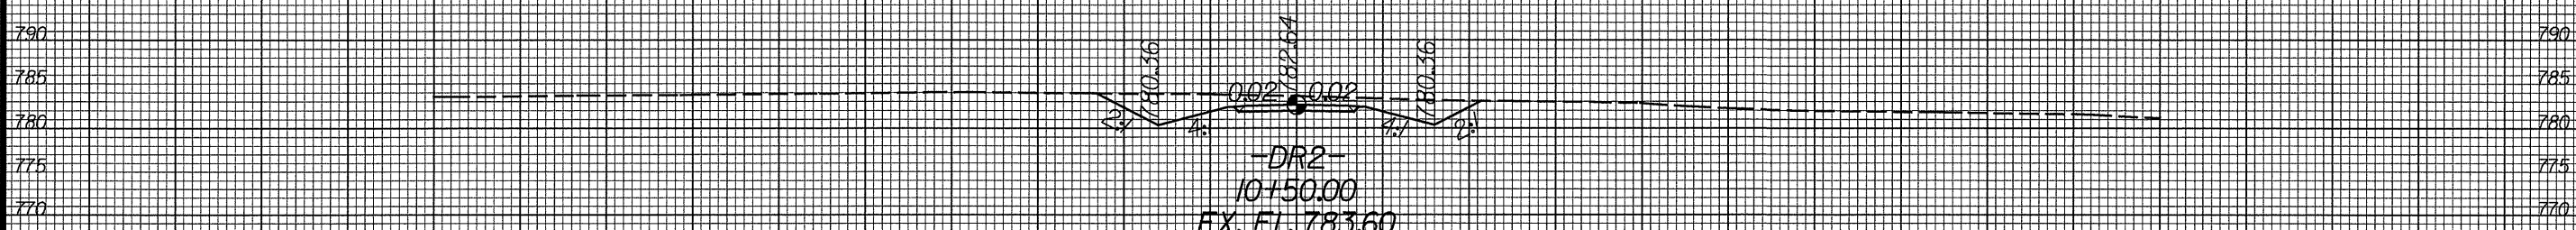

-DR2-  
10+50.00  
EX. FL. 783.60

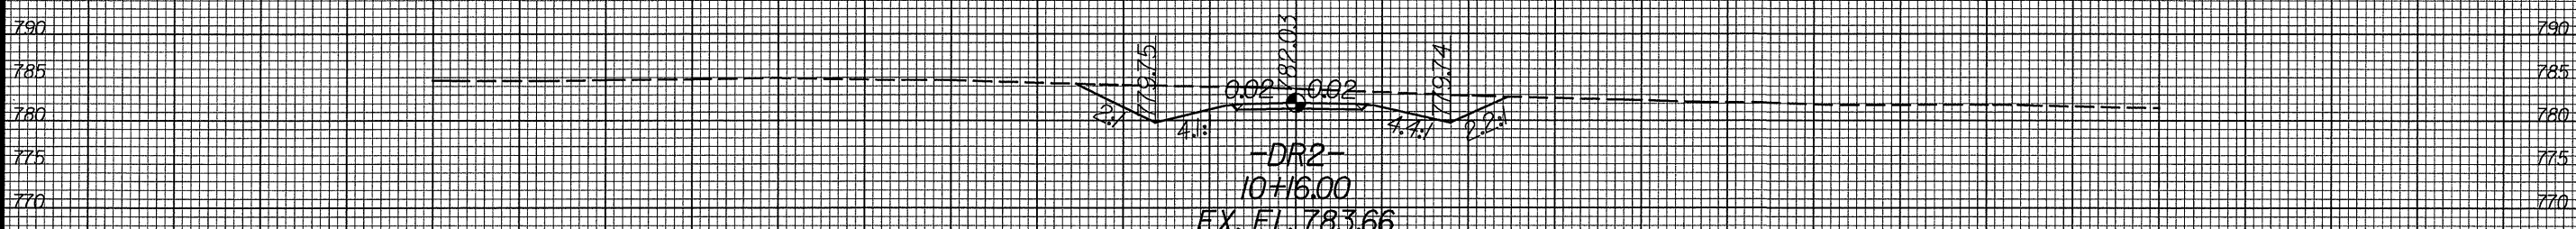

-DR2-  
10+16.00  
EX. FL. 783.66

DATE: 9/2/04  
TIME: 11:27:53 AM  
r:\ncad\2911c\ROADWAY\XSC\2911c\_RDY\_XPL\_d12.DGN

120 100 80 60 40 20 0 20 40 60 80 100 120