


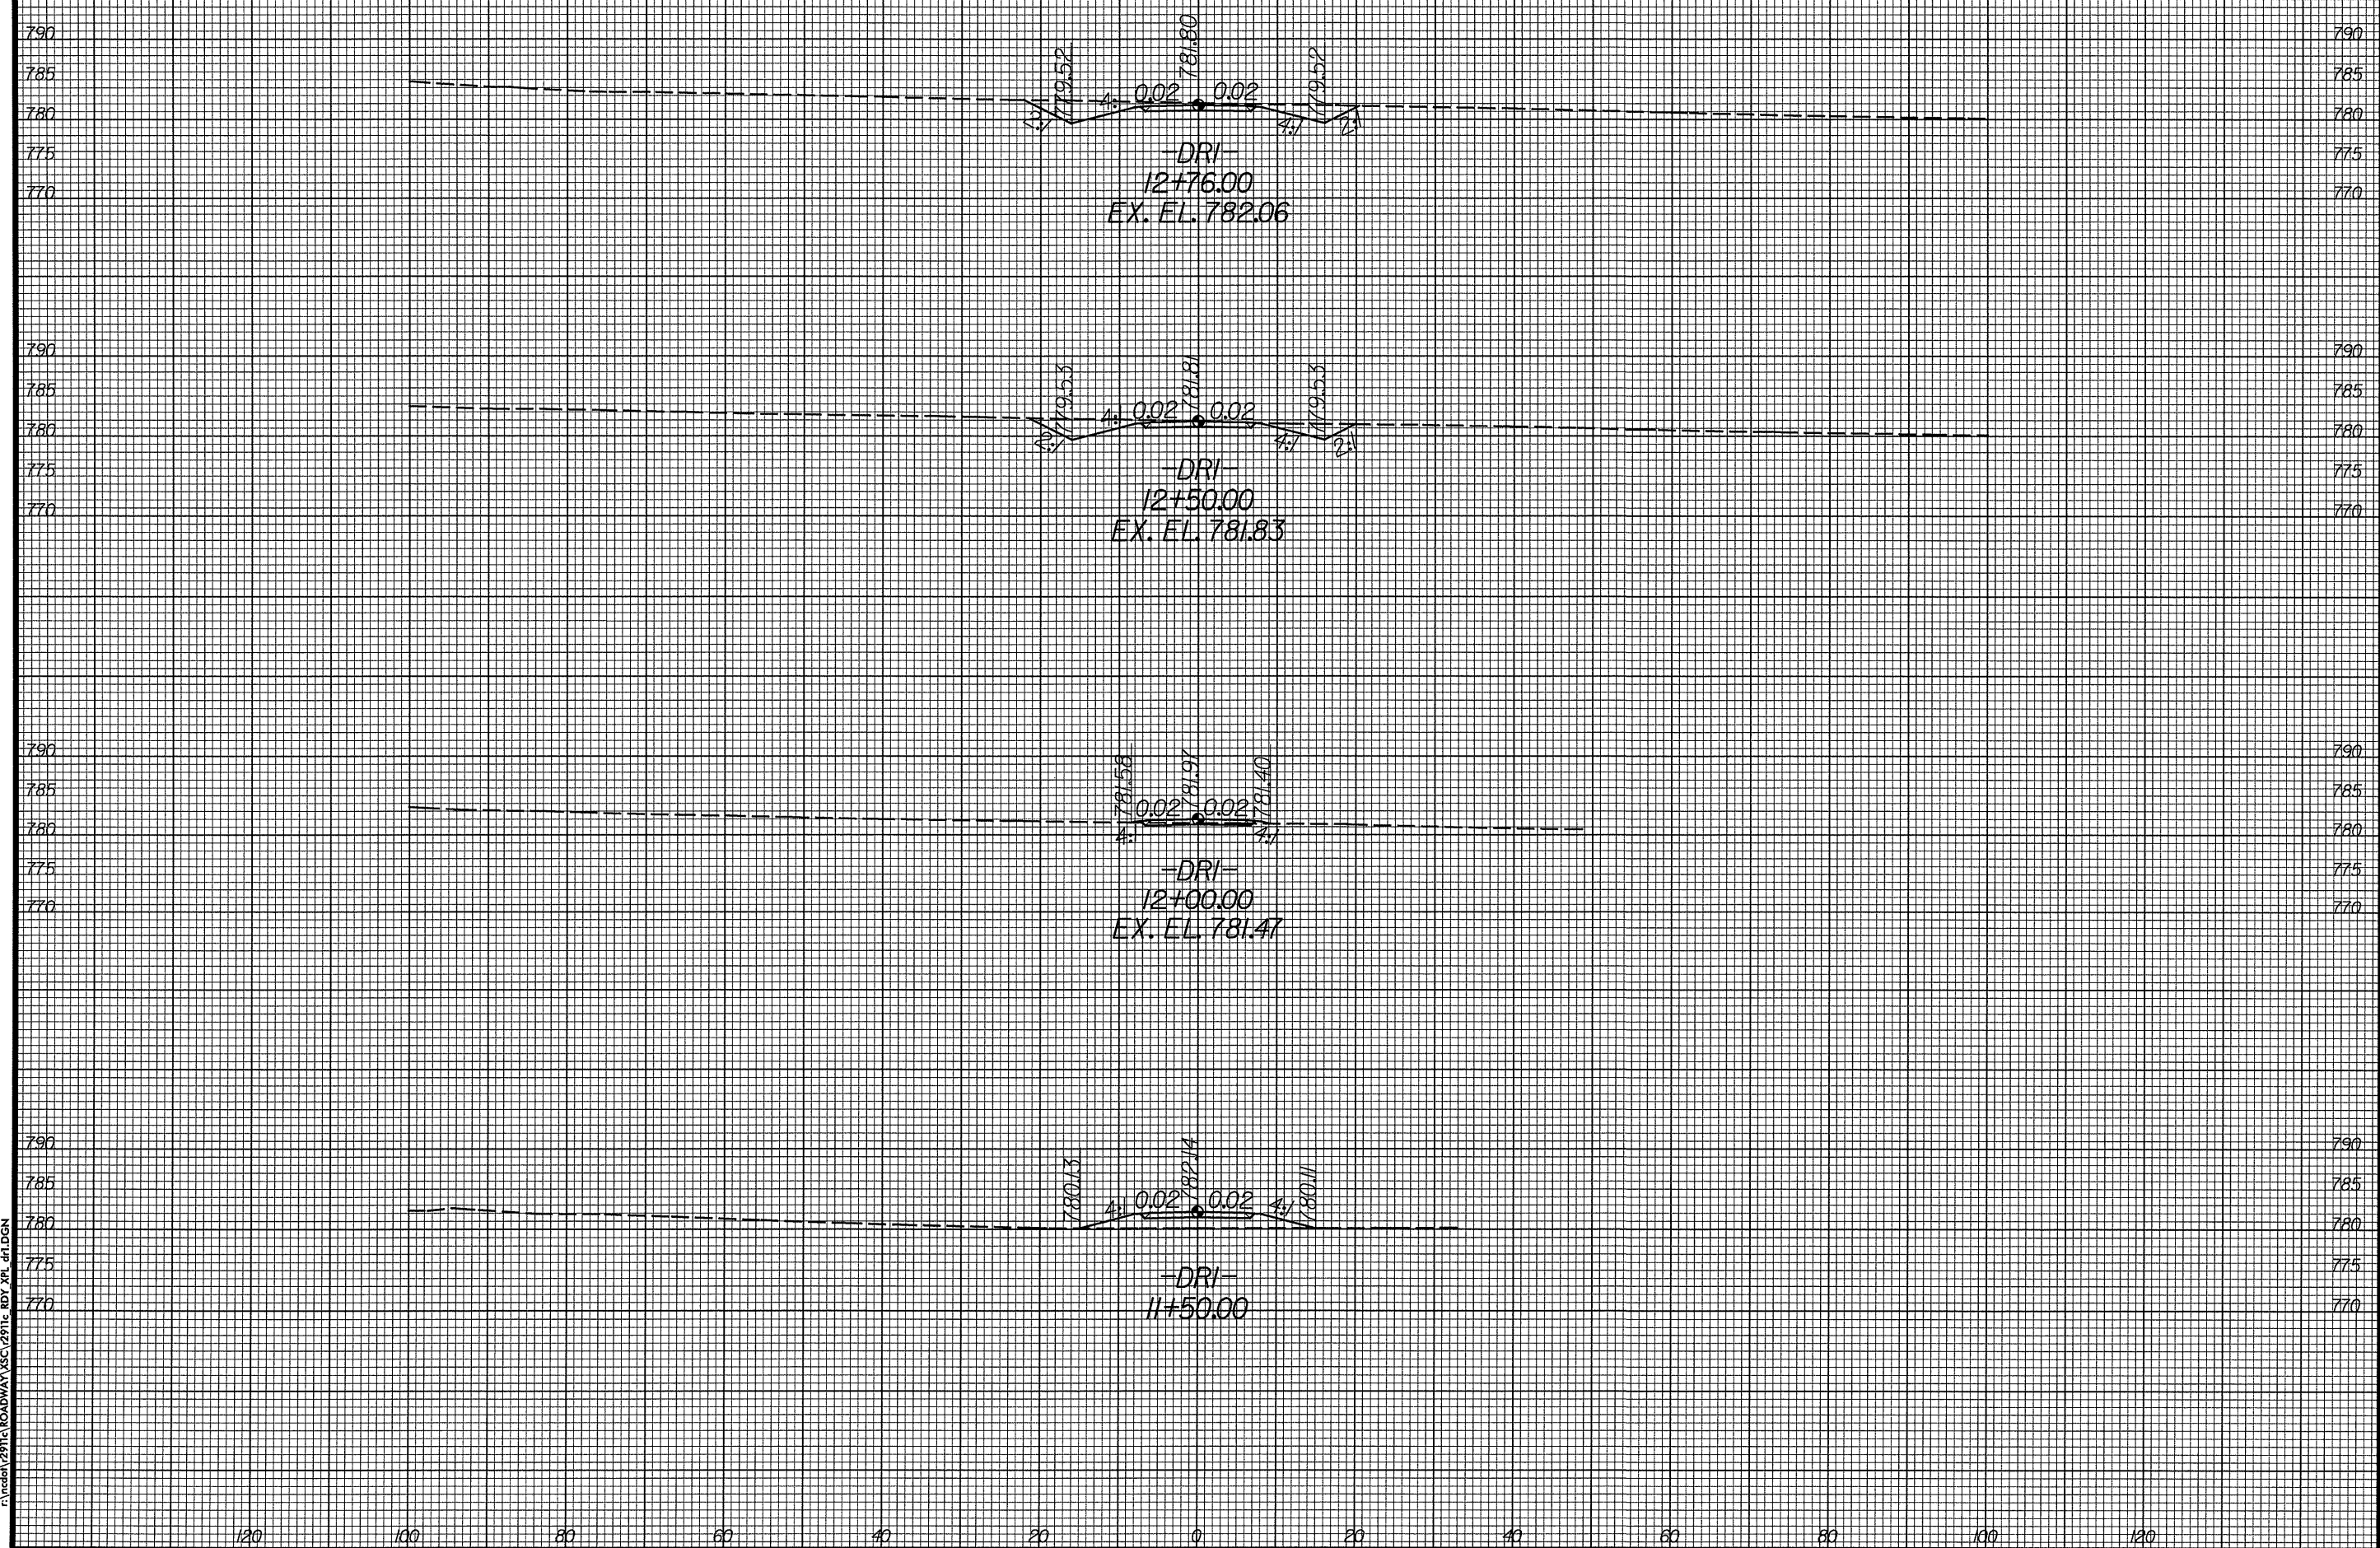

PROJ. REFERENCE NO.
R-2911C

SHEET NO.
X-123



DATE: 9/20/04
 TIME: 11:27:50 AM
 C:\ncd\01\2911c\ROADWAY\XSC\2911c.RDY_XPL.dwg