


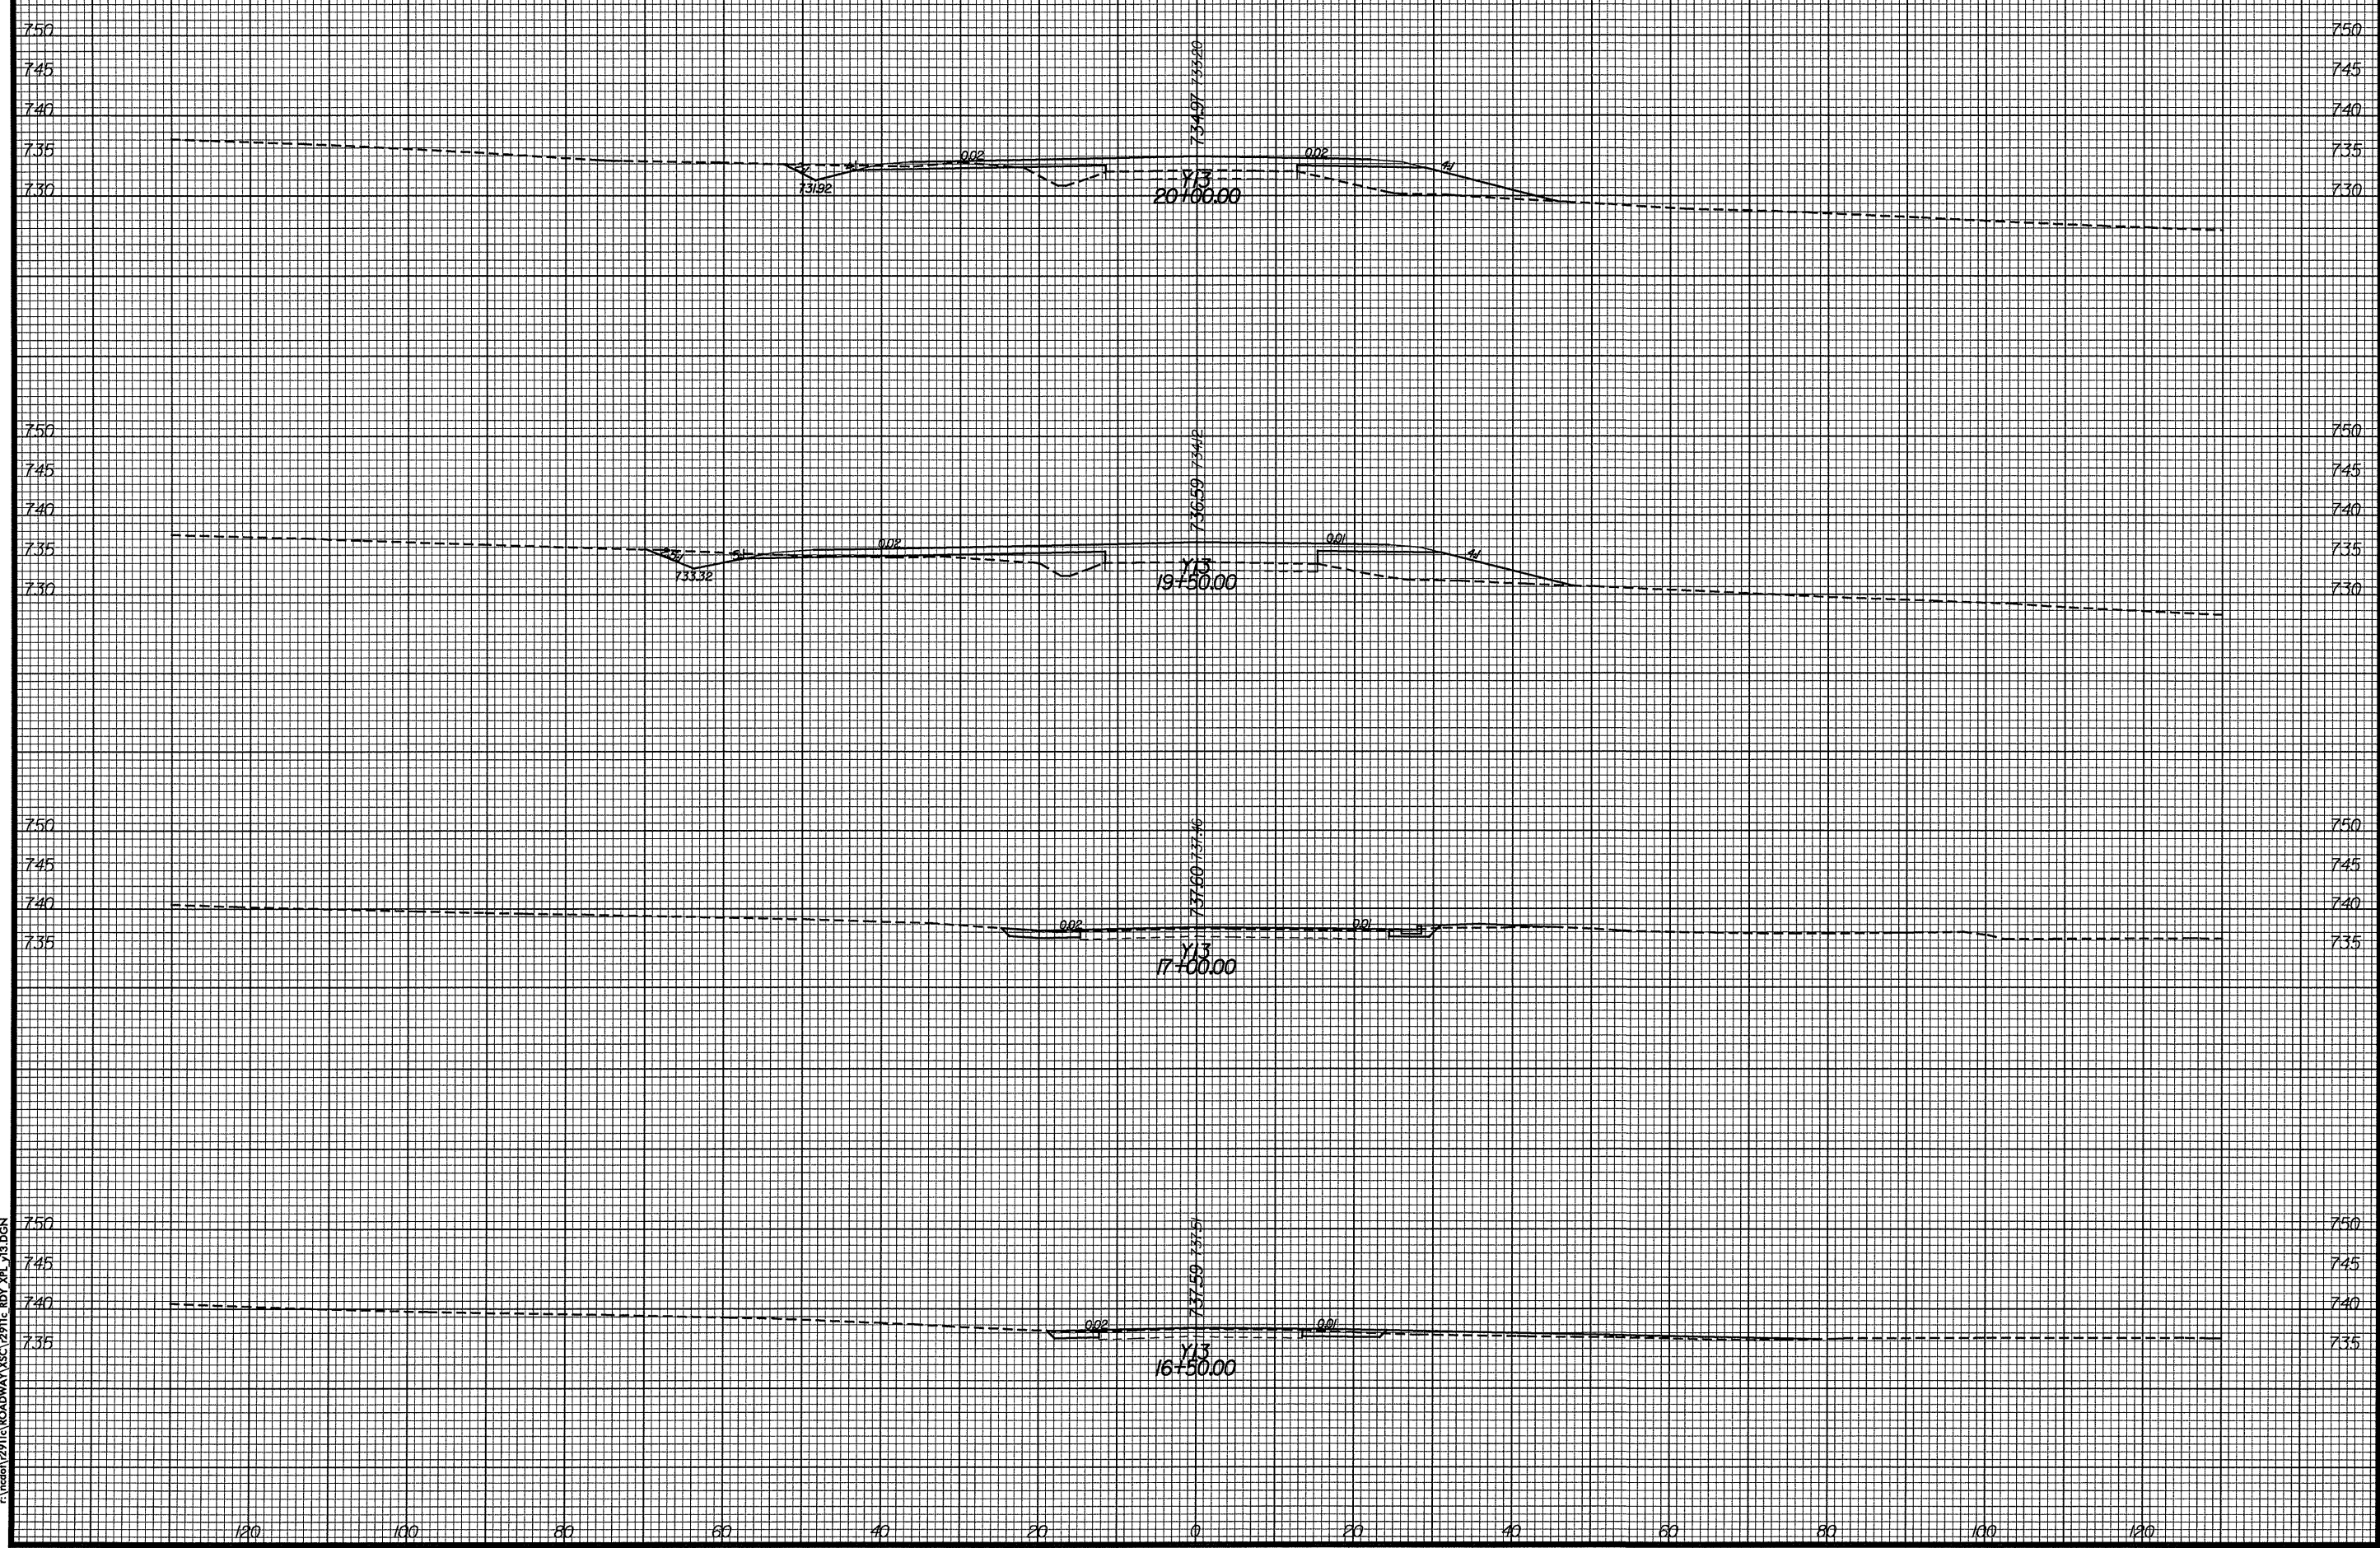

PROJ. REFERENCE NO.  
R-2911C

SHEET NO.  
X-118



DATE: 9/2/04  
TIME: 11:27:41 AM  
c:\model\2911c\ROADWAY\XSC\2911c RDY\_XPL\_Y13.DGN