




PROJ. REFERENCE NO.
R-2911C

SHEET NO.
X-115

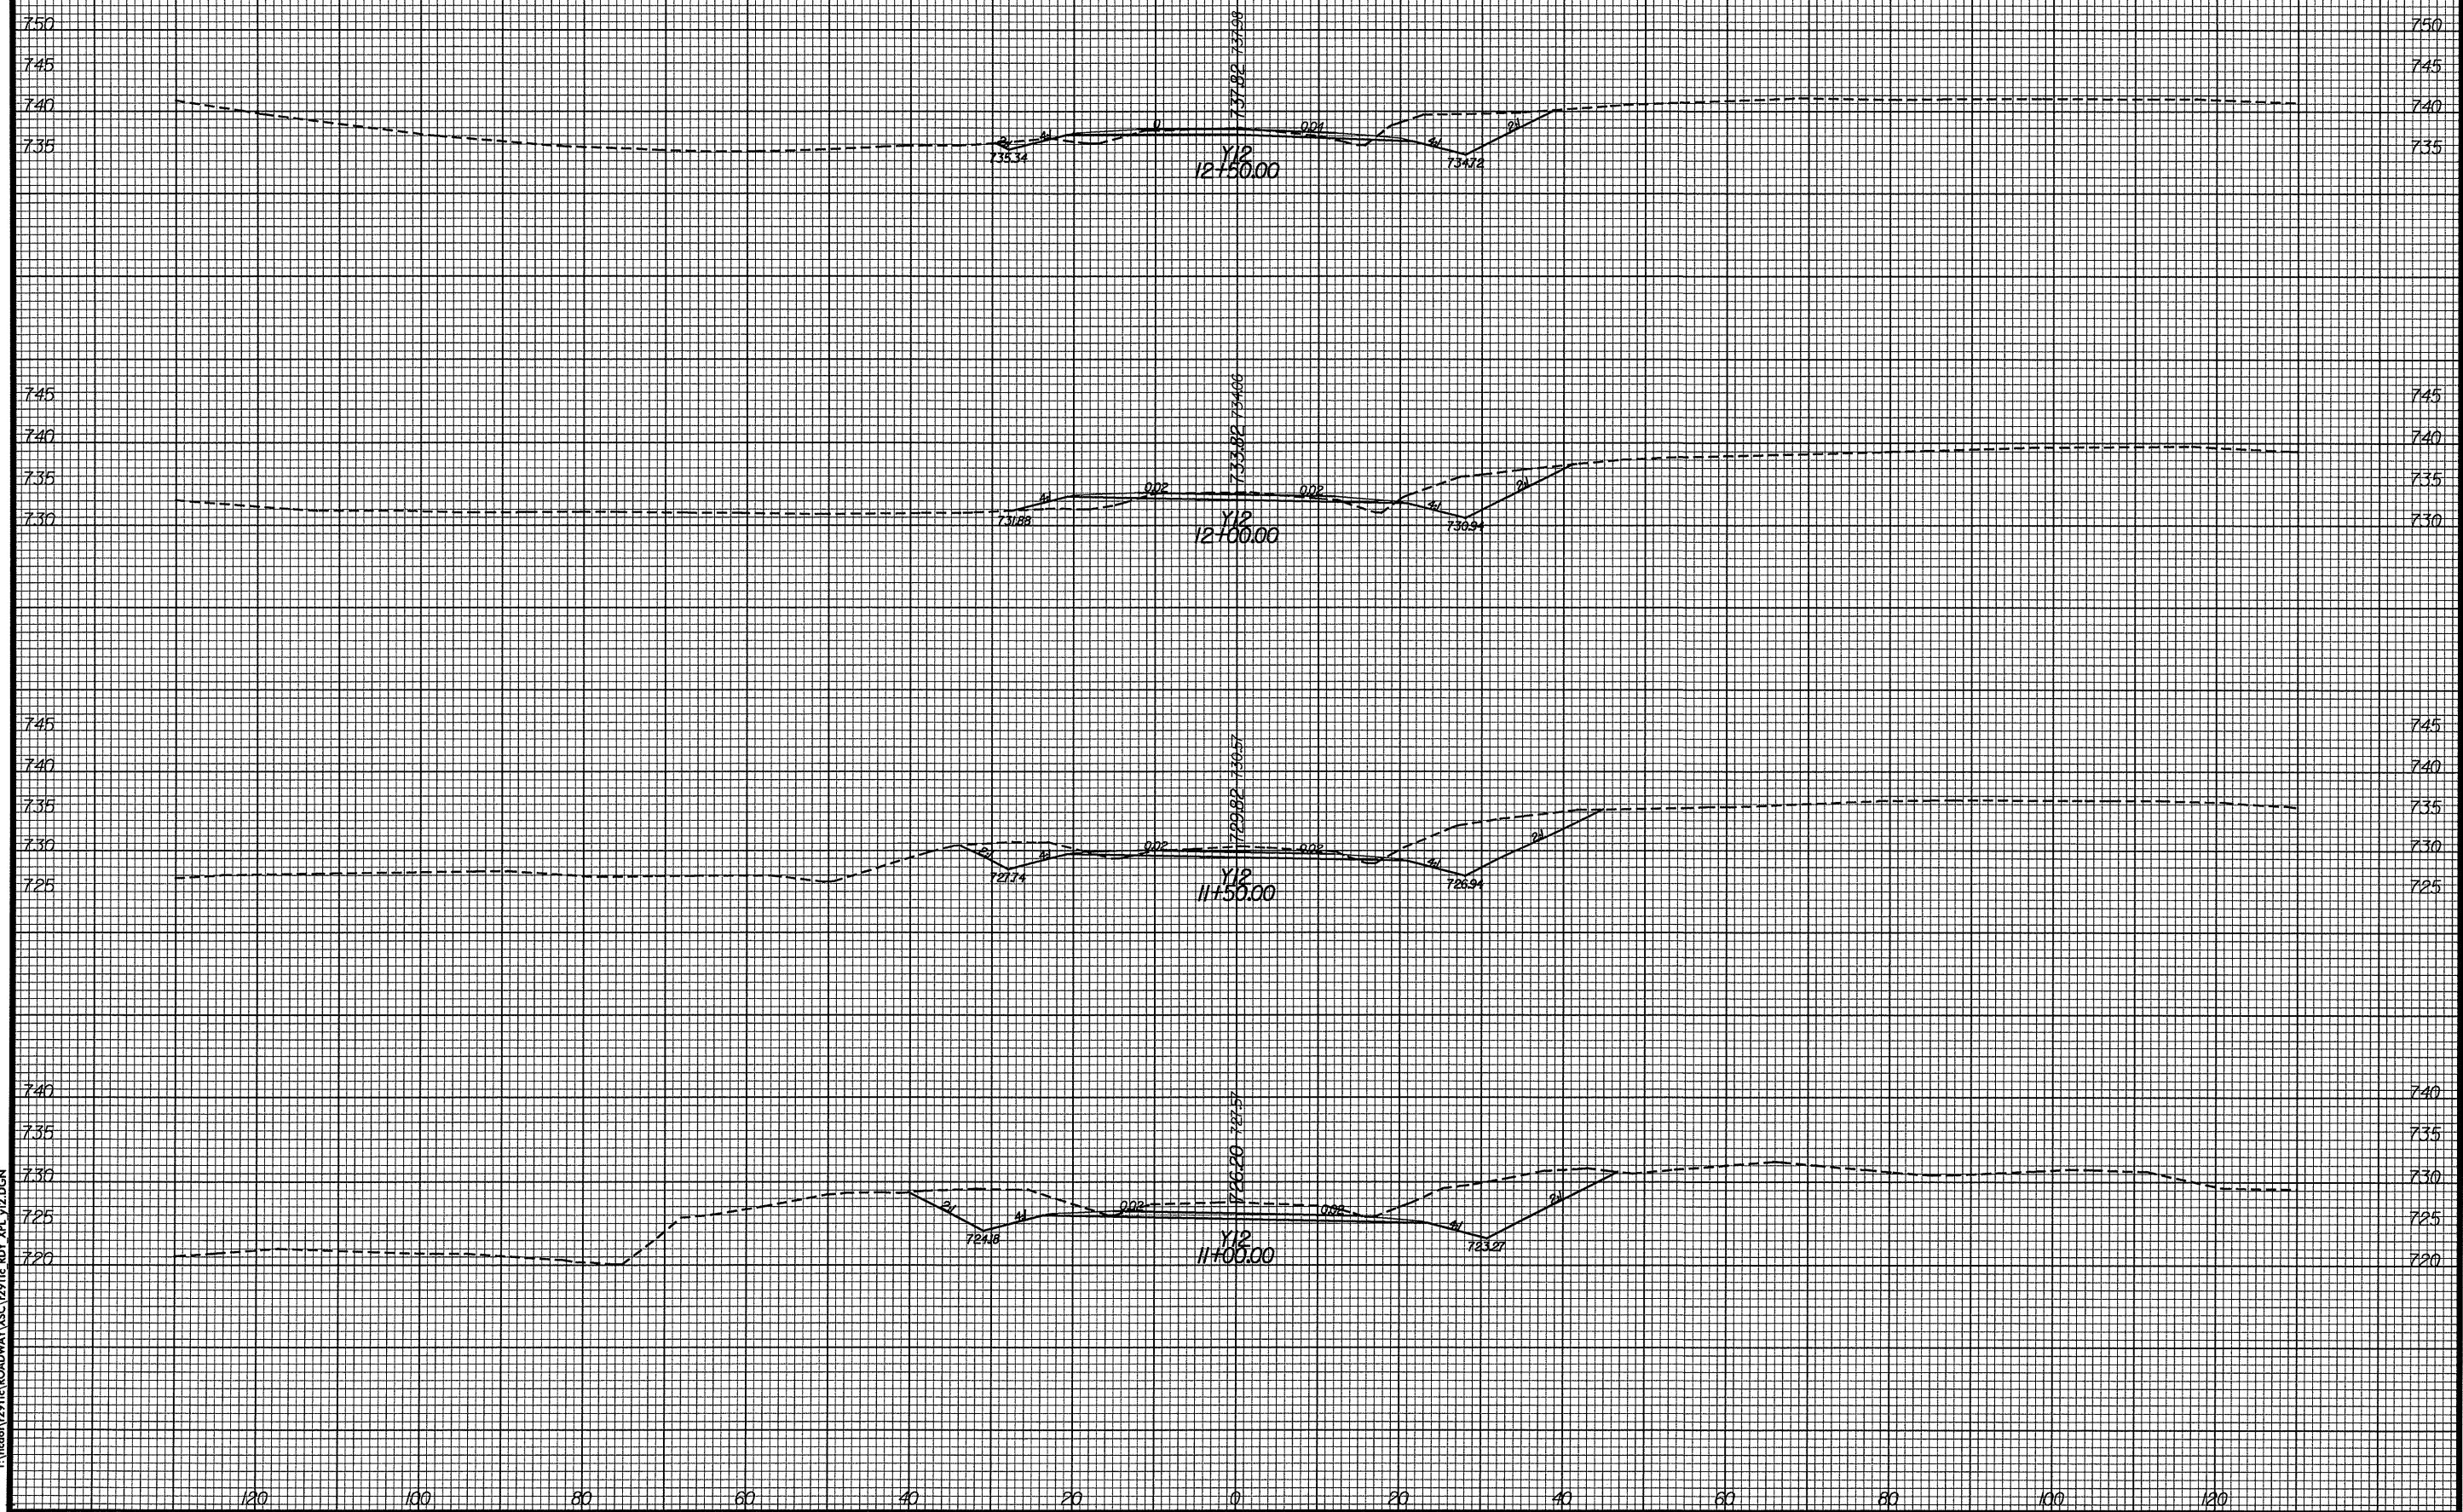

DATE: 9/8/2004
TIME: 11:27:36 AM
C:\msdoin\2911c\ROADWAY\XSC\2911c\RDY_XPL_Y12.DGN