


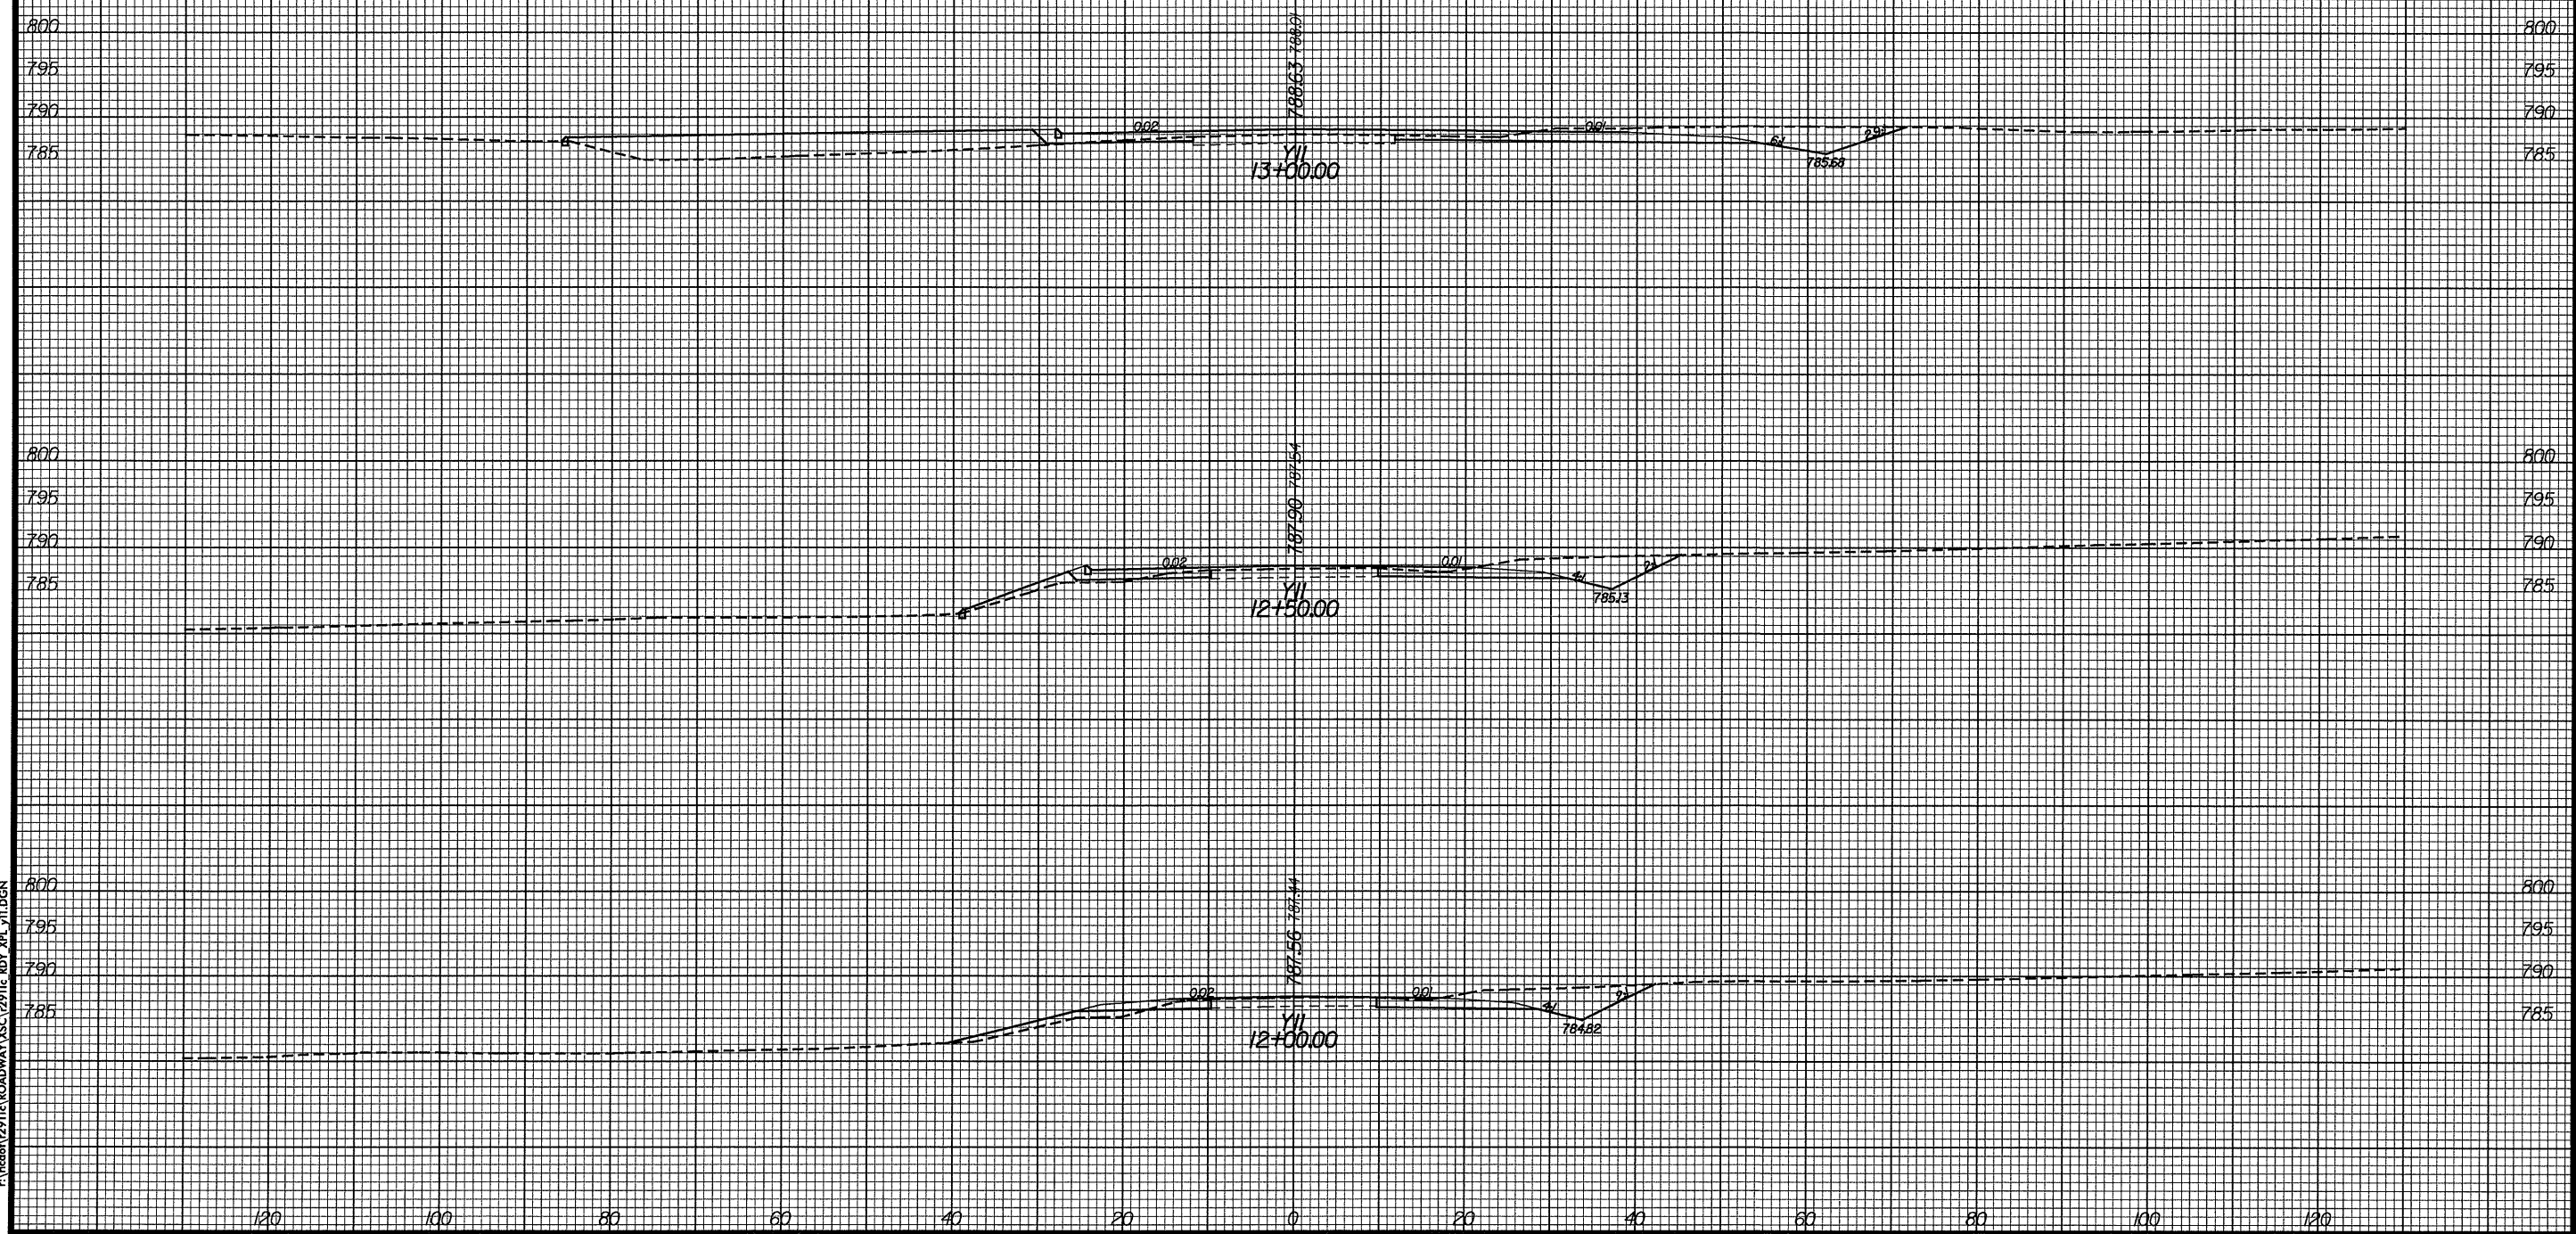

PROJ. REFERENCE NO.  
R-2911C

SHEET NO.  
X-112



DATE: 9/2/04  
TIME: 11:27:29 AM  
C:\ncdot\2911c\ROADWAY\XSC\2911c\_RDY\_XPL\_Y11.DGN