


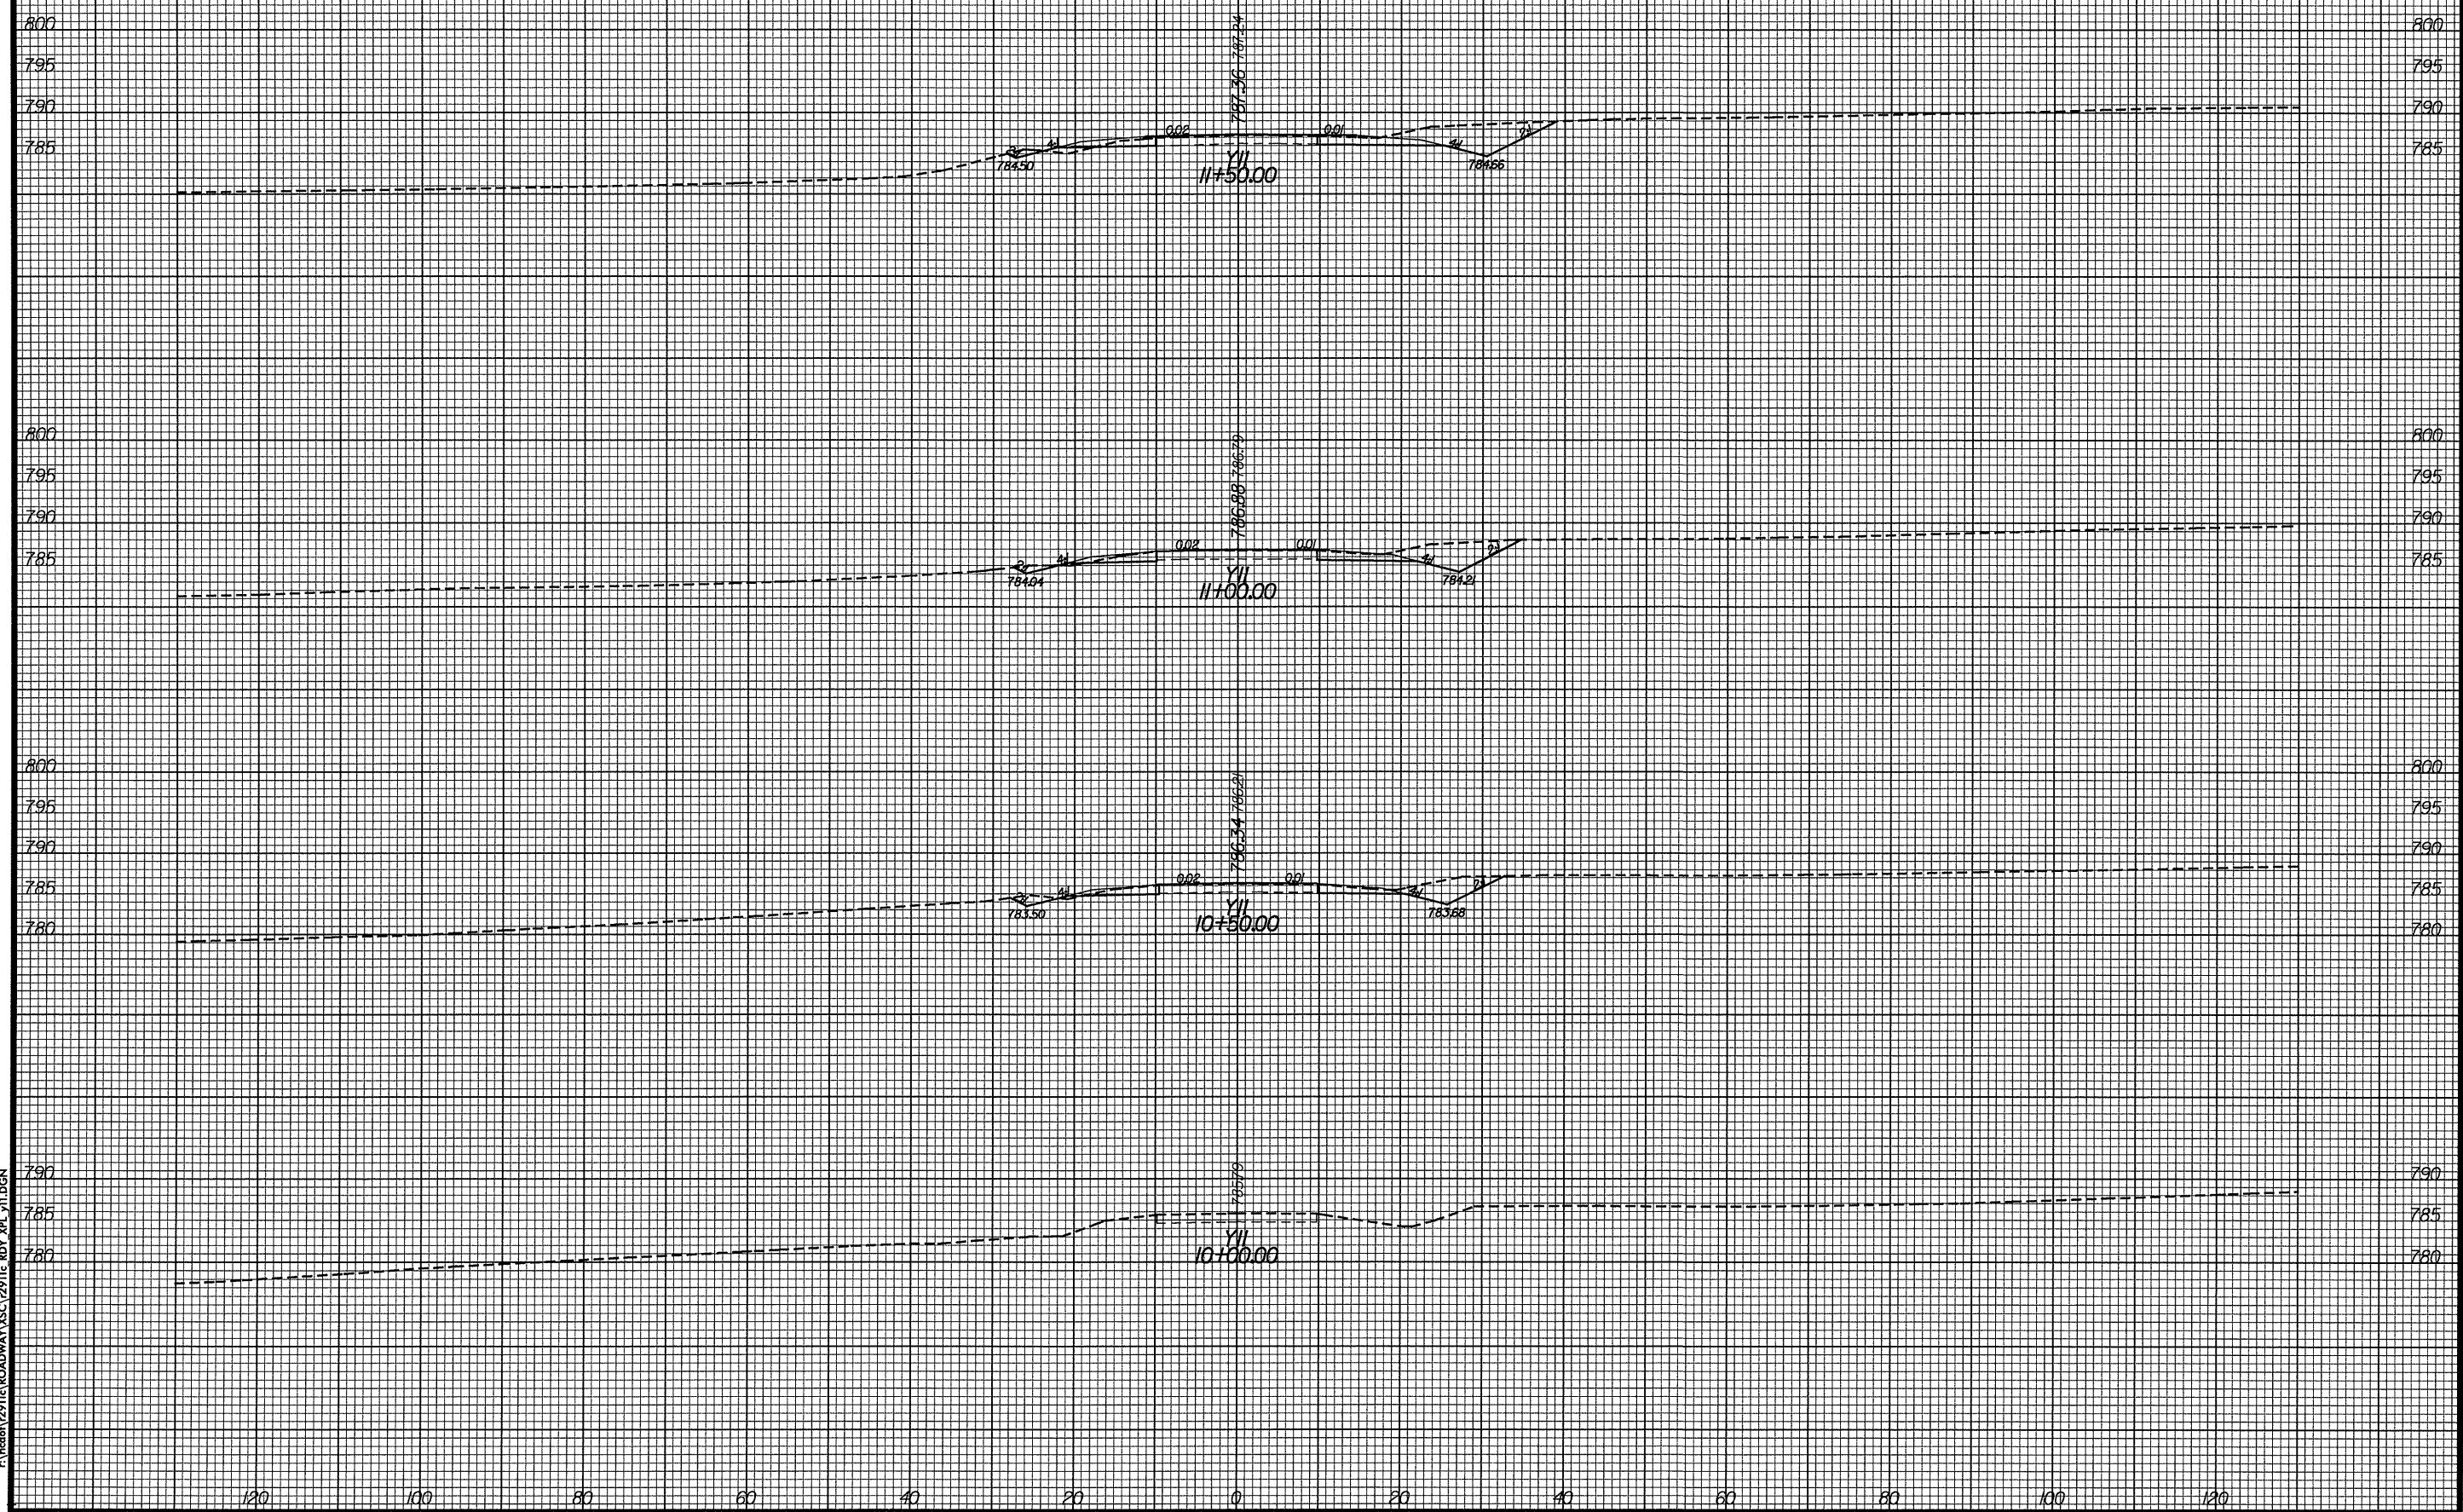

PROJ. REFERENCE NO.
R-2911C

SHEET NO.
X-111



DATE: 09/20/04
TIME: 11:27:28 AM
c:\msdnet\2911c\ROADWAY\XSC\2911c RDY_XPL_y11.DGN