


0 5 10

PROJ. REFERENCE NO.  
R-2911C

SHEET NO.  
X-110

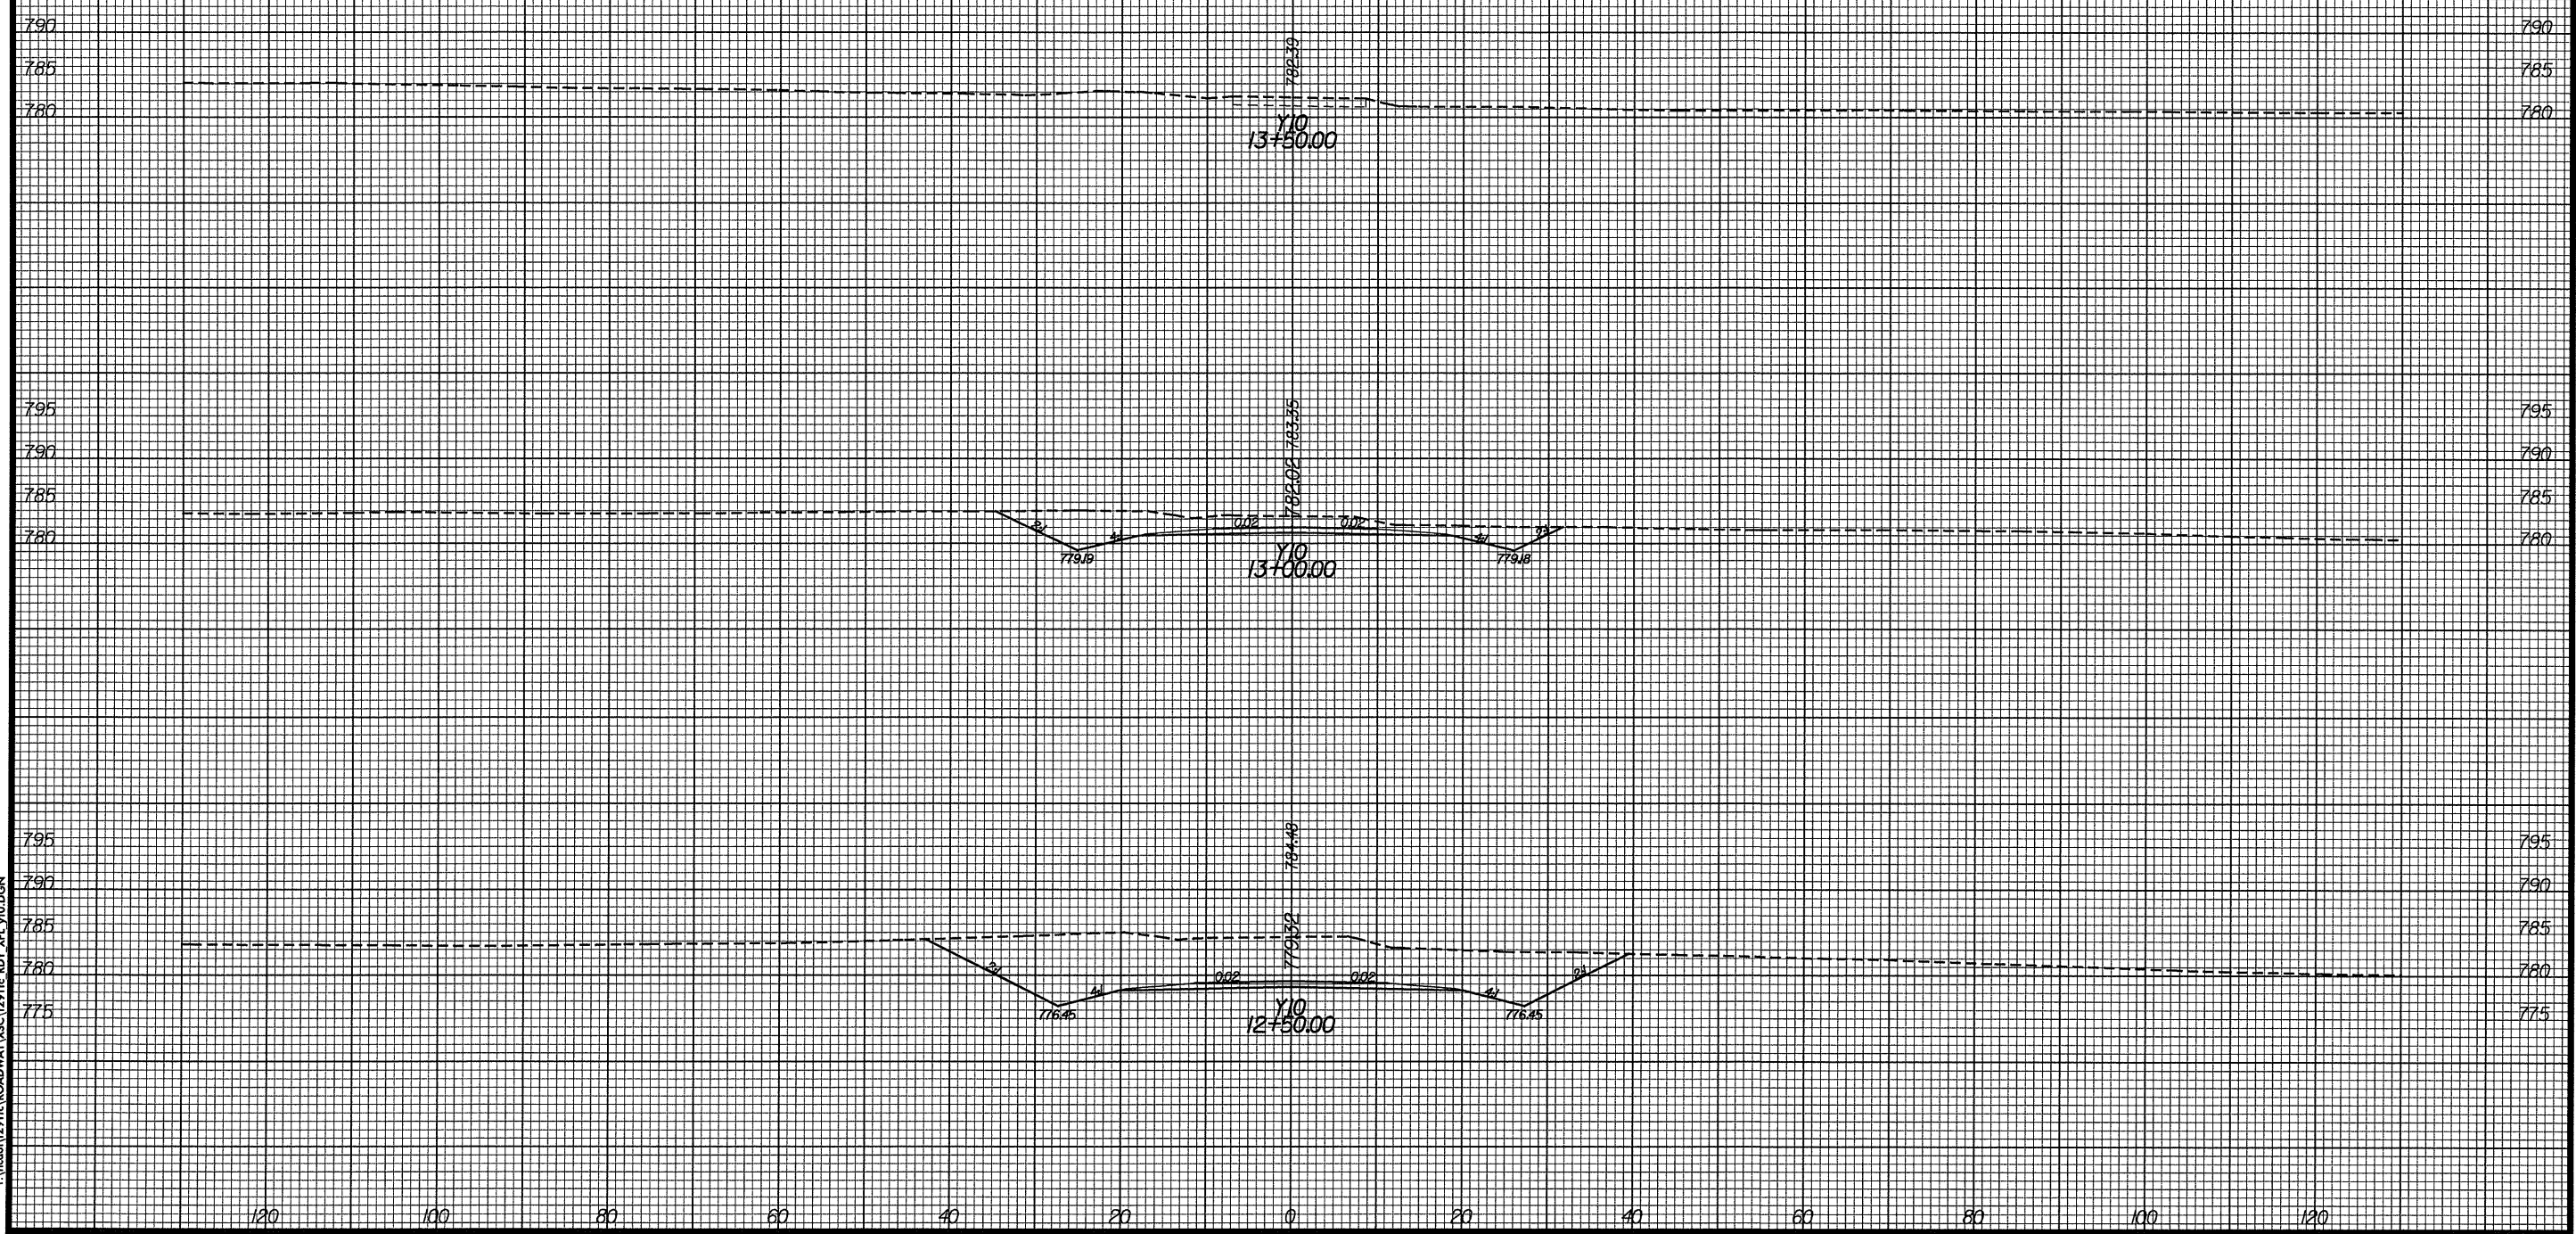

DATE: 9/2/04  
TIME: 11:24:16 AM  
C:\ncdot\12911c\ROADWAY\XSC\2911c RDY\_XPL\_Y10.DGN