


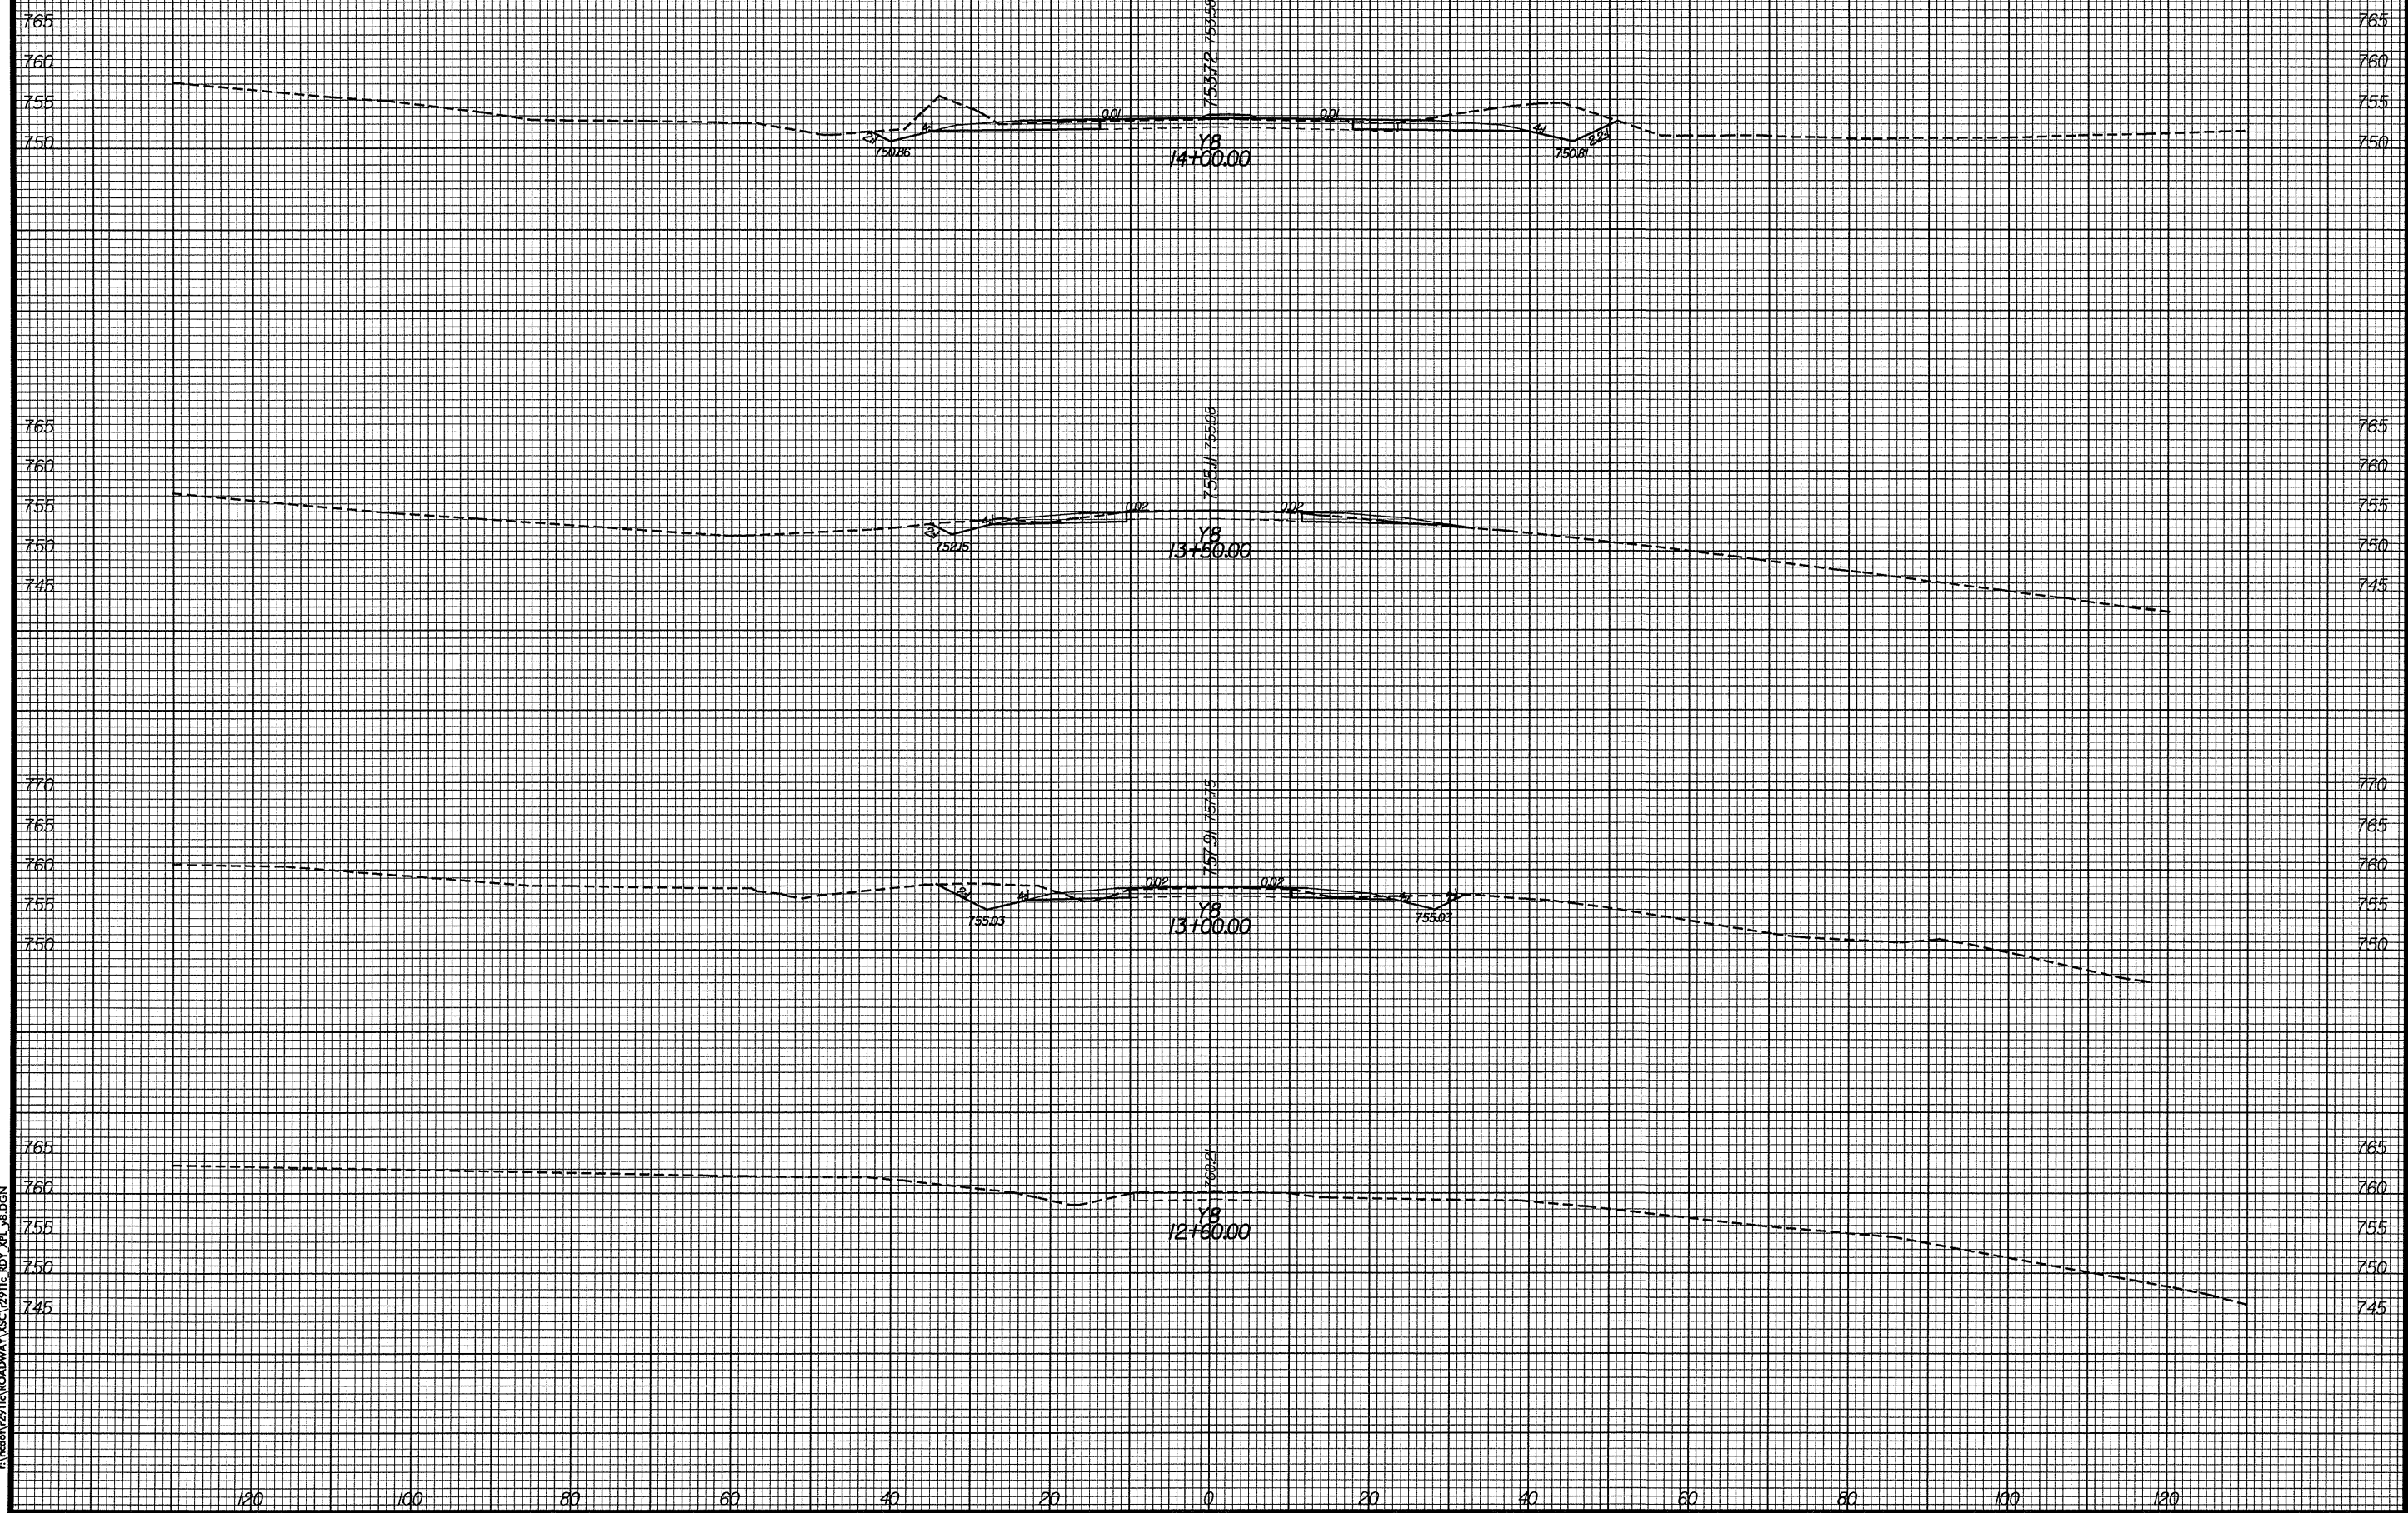

PROJ. REFERENCE NO.  
R-2911C

SHEET NO.  
X-106



DATE: 9/8/2004  
TIME: 11:24:08 AM  
c:\medon\2911c\ROADWAY\XSC\2911c\_RBY\_XPL\_Y8.DGN