




PROJ. REFERENCE NO.
R-2911C

SHEET NO.
X-105

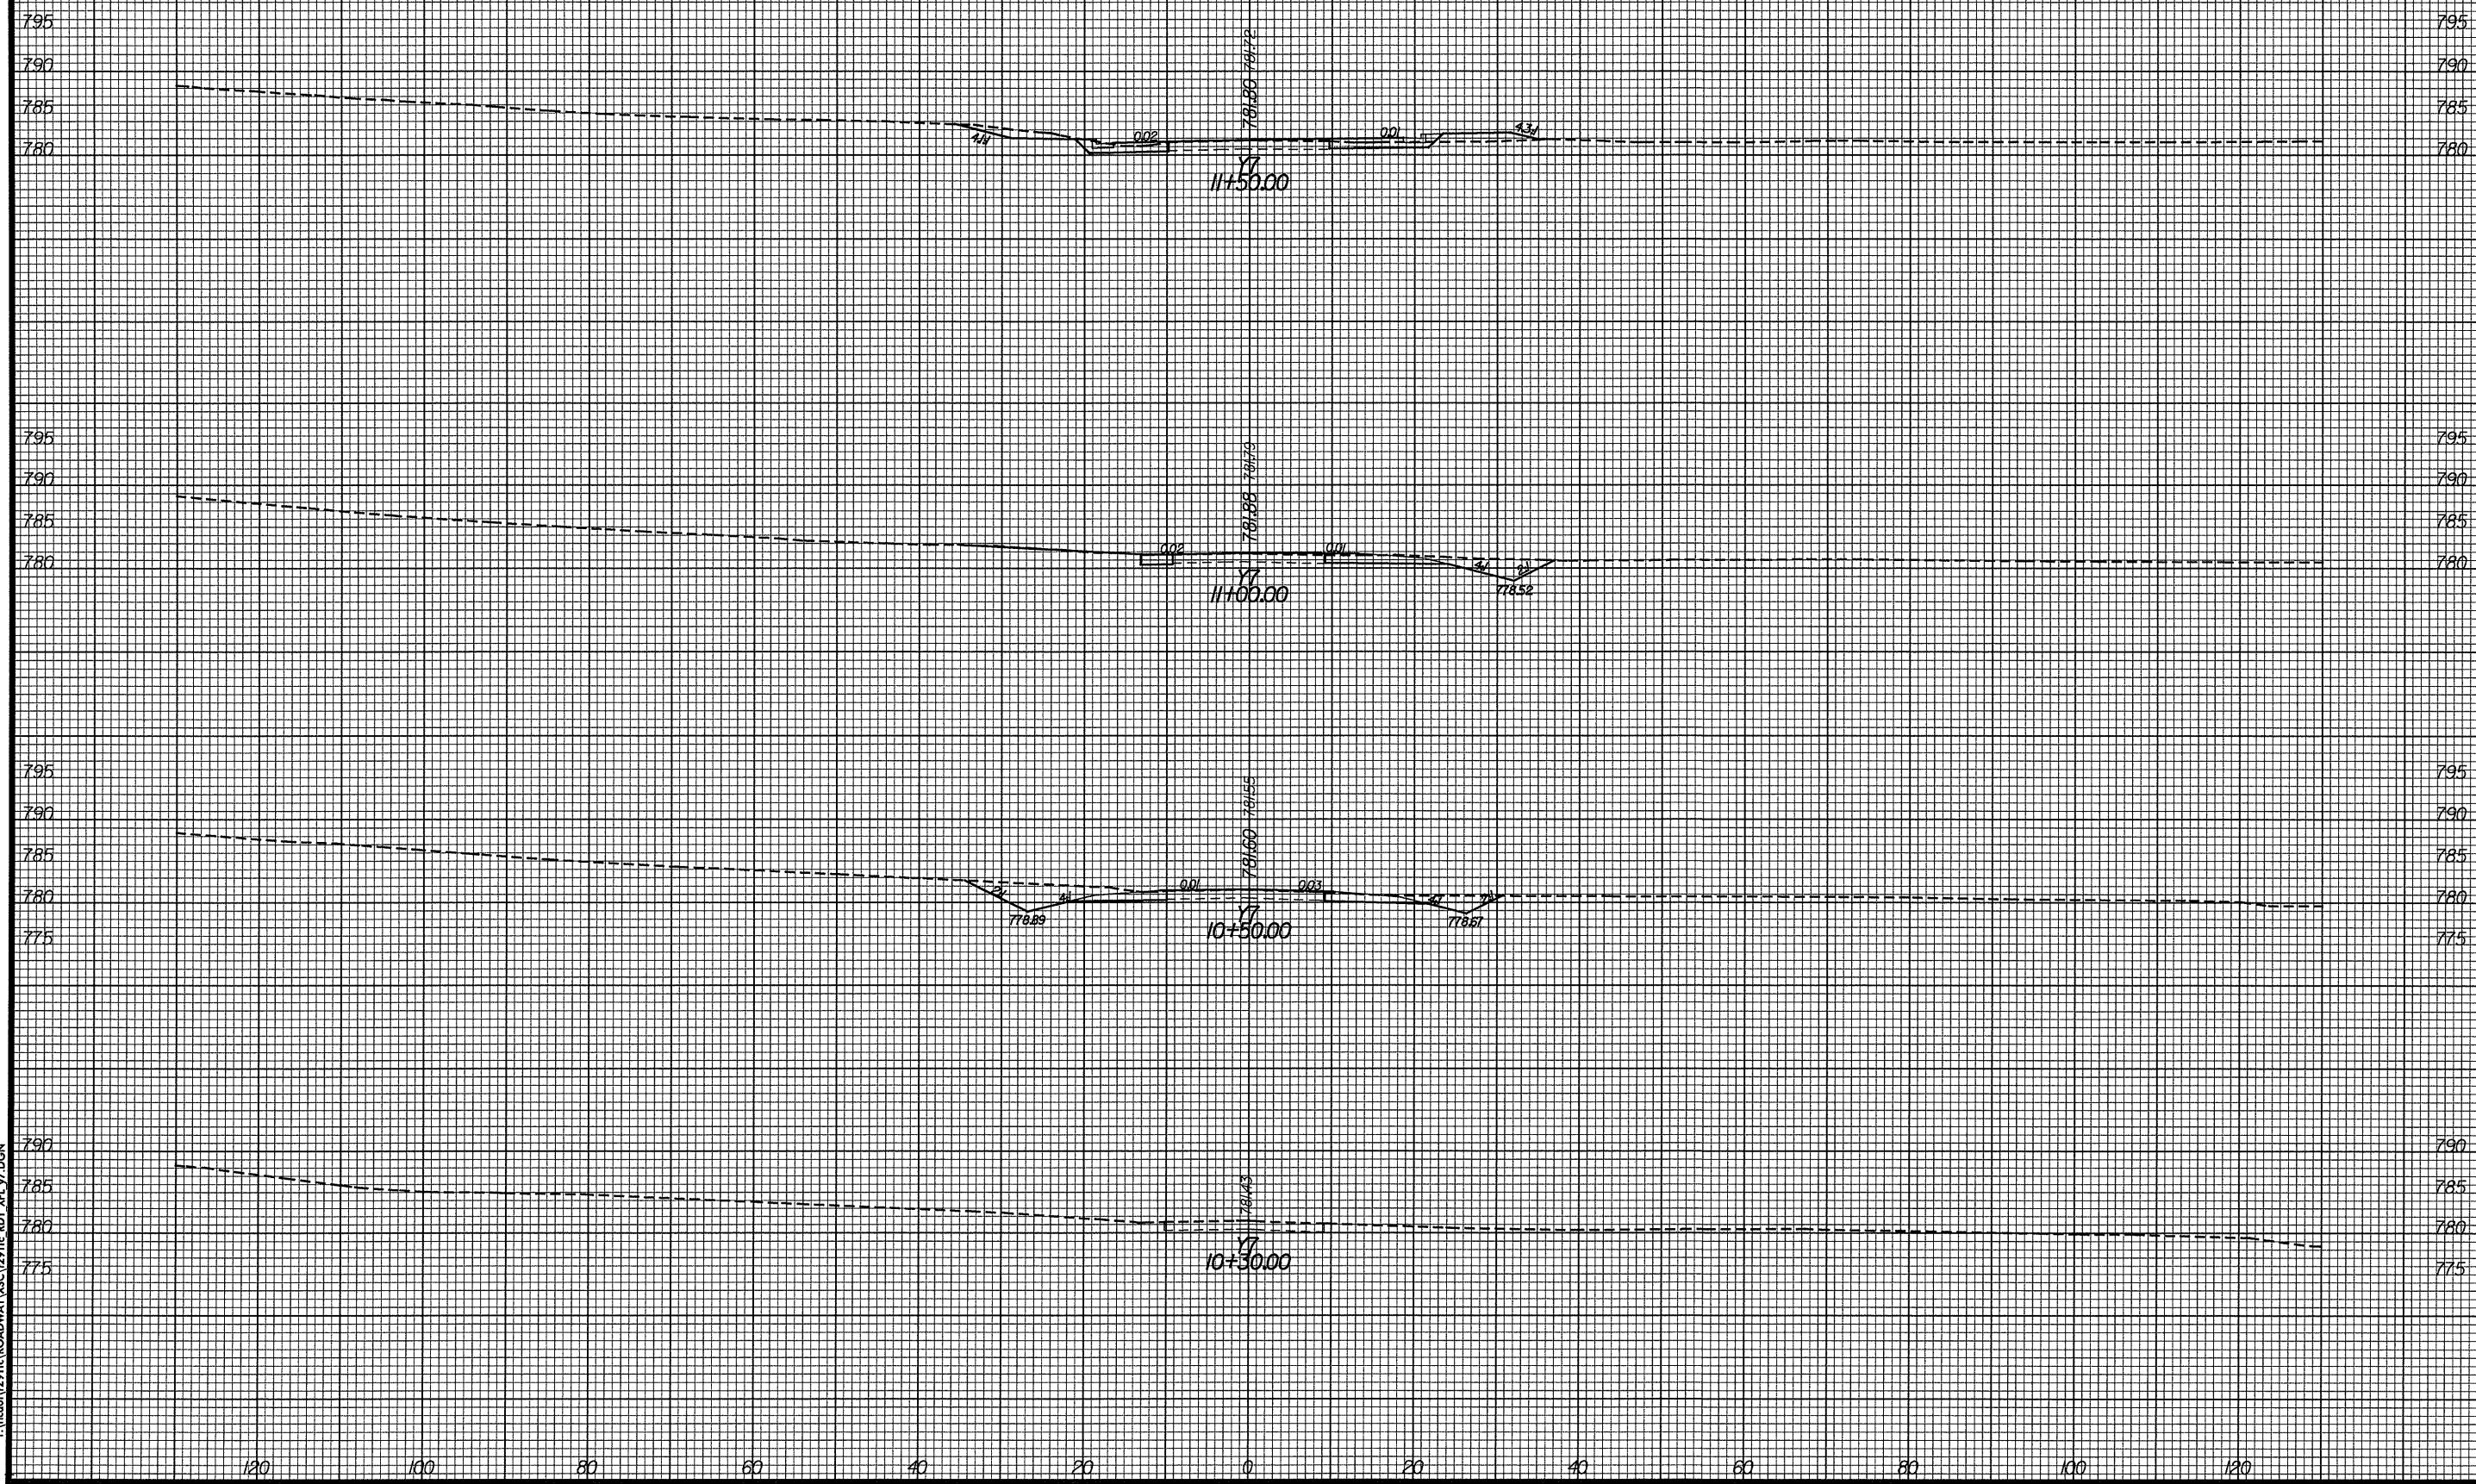

DATE: 9/2/04
TIME: 11:24:05 AM
C:\ncd\01\2911c\ROADWAY\XSC\2911c.RDY_XPL_Y7.DGN