


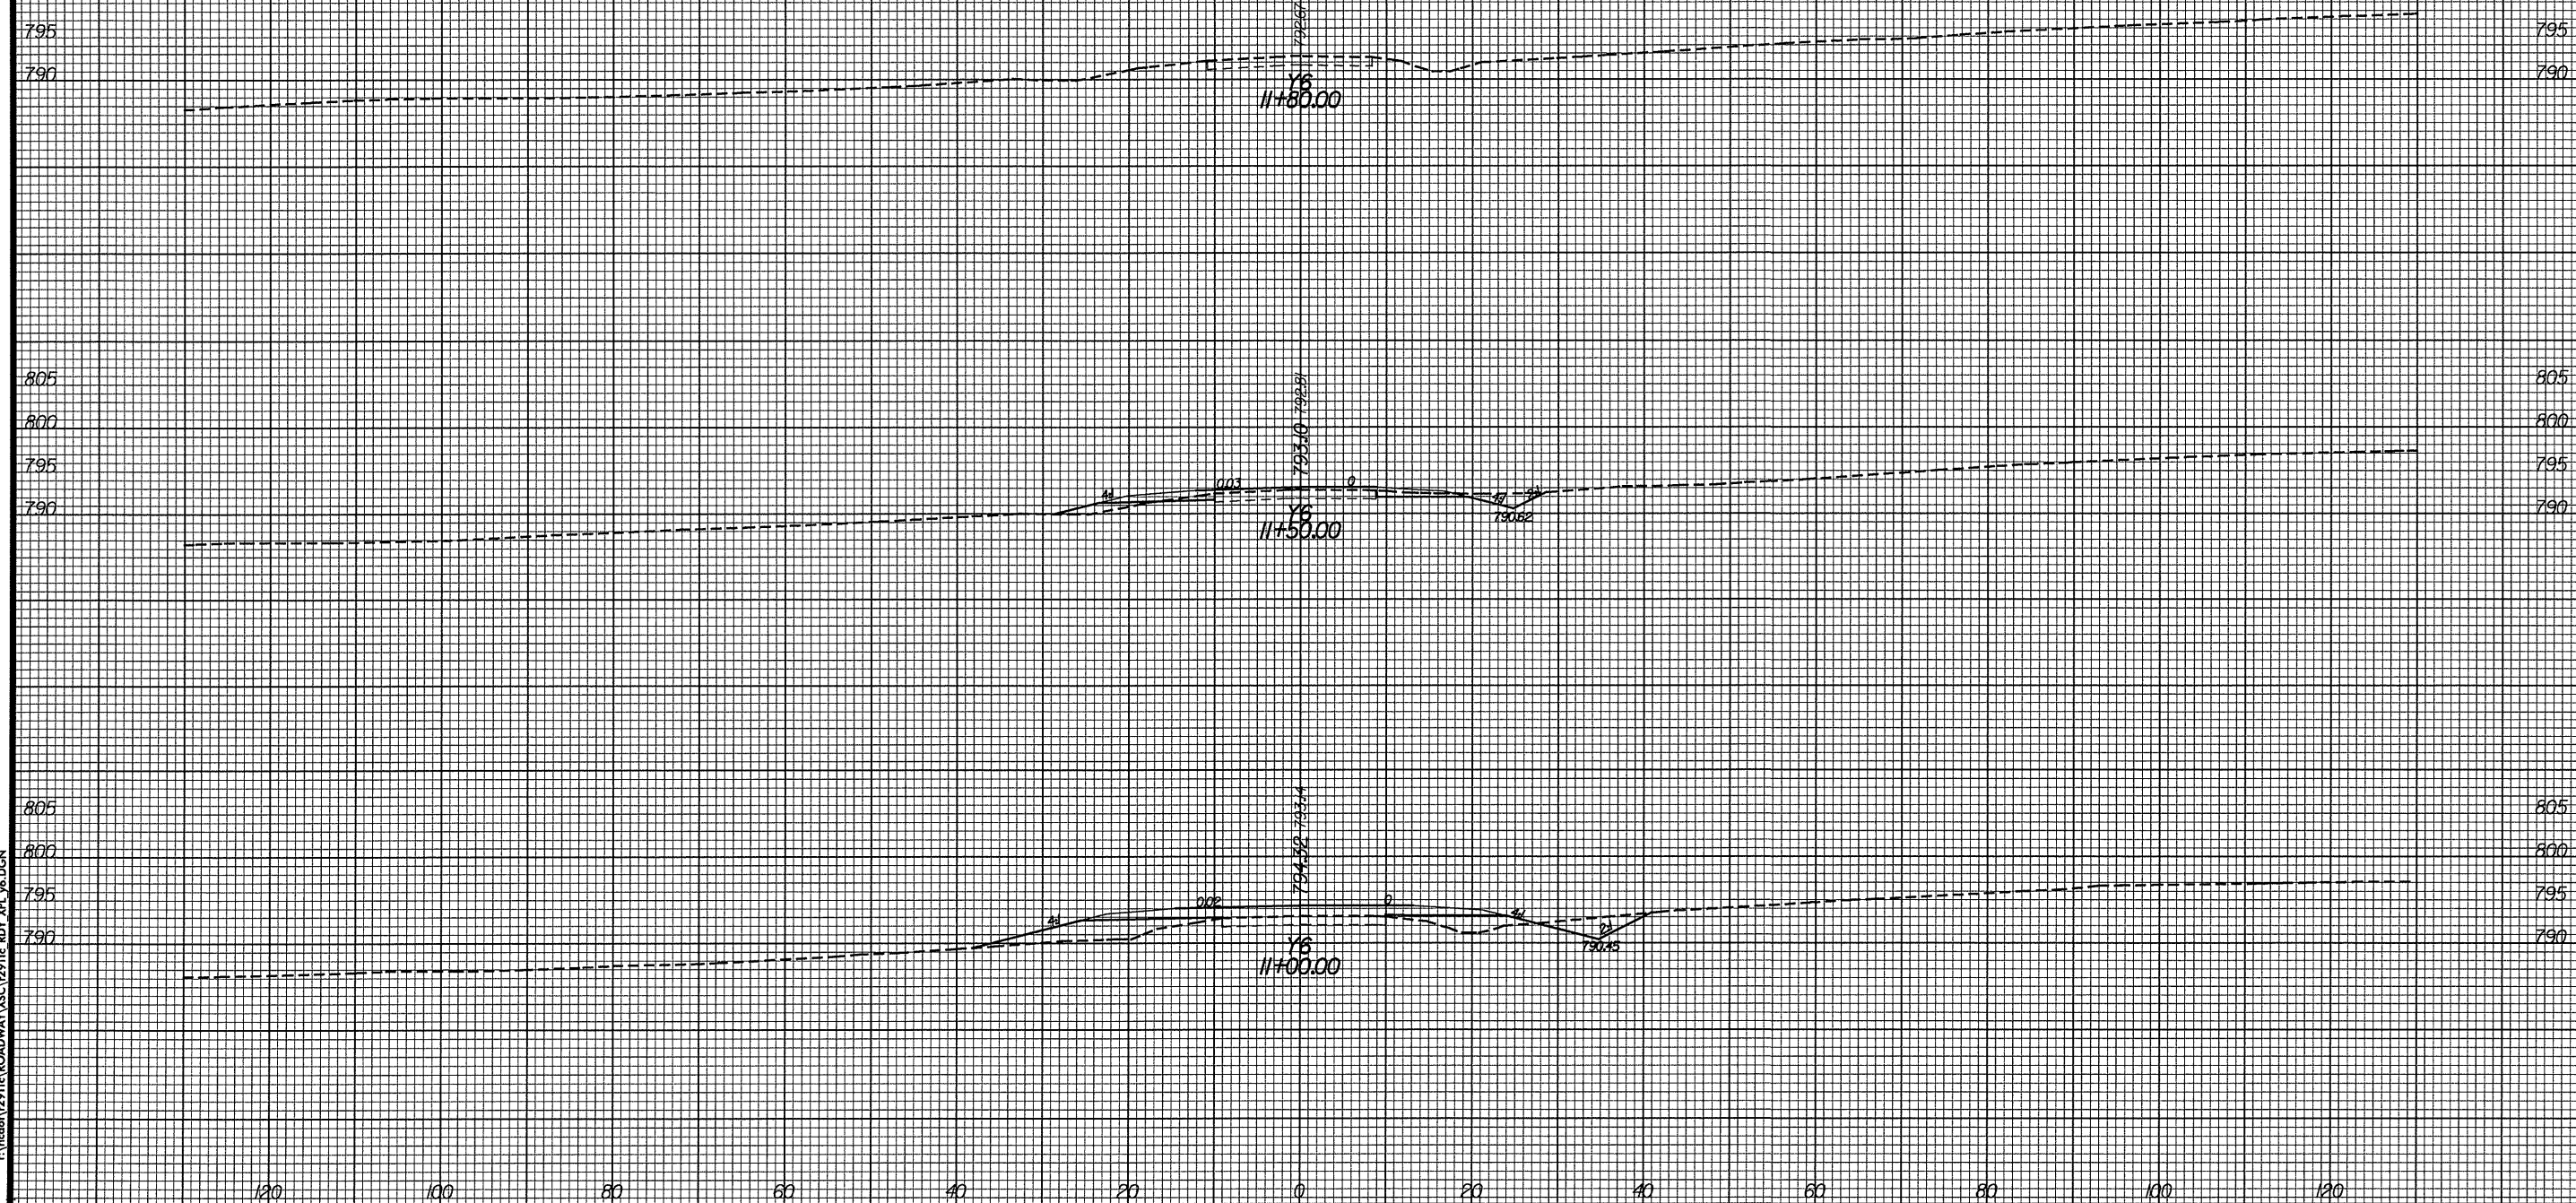

PROJ. REFERENCE NO.  
R-2911C

SHEET NO.  
X-104



DATE: 9/2/2004  
TIME: 11:24:03 AM  
P:\victor\2911c\ROADWAY\XSC\2911c\_RDY\_XPL\_y6.DGN