


PROJ. REFERENCE NO.
R-2911C

SHEET NO.
X-102

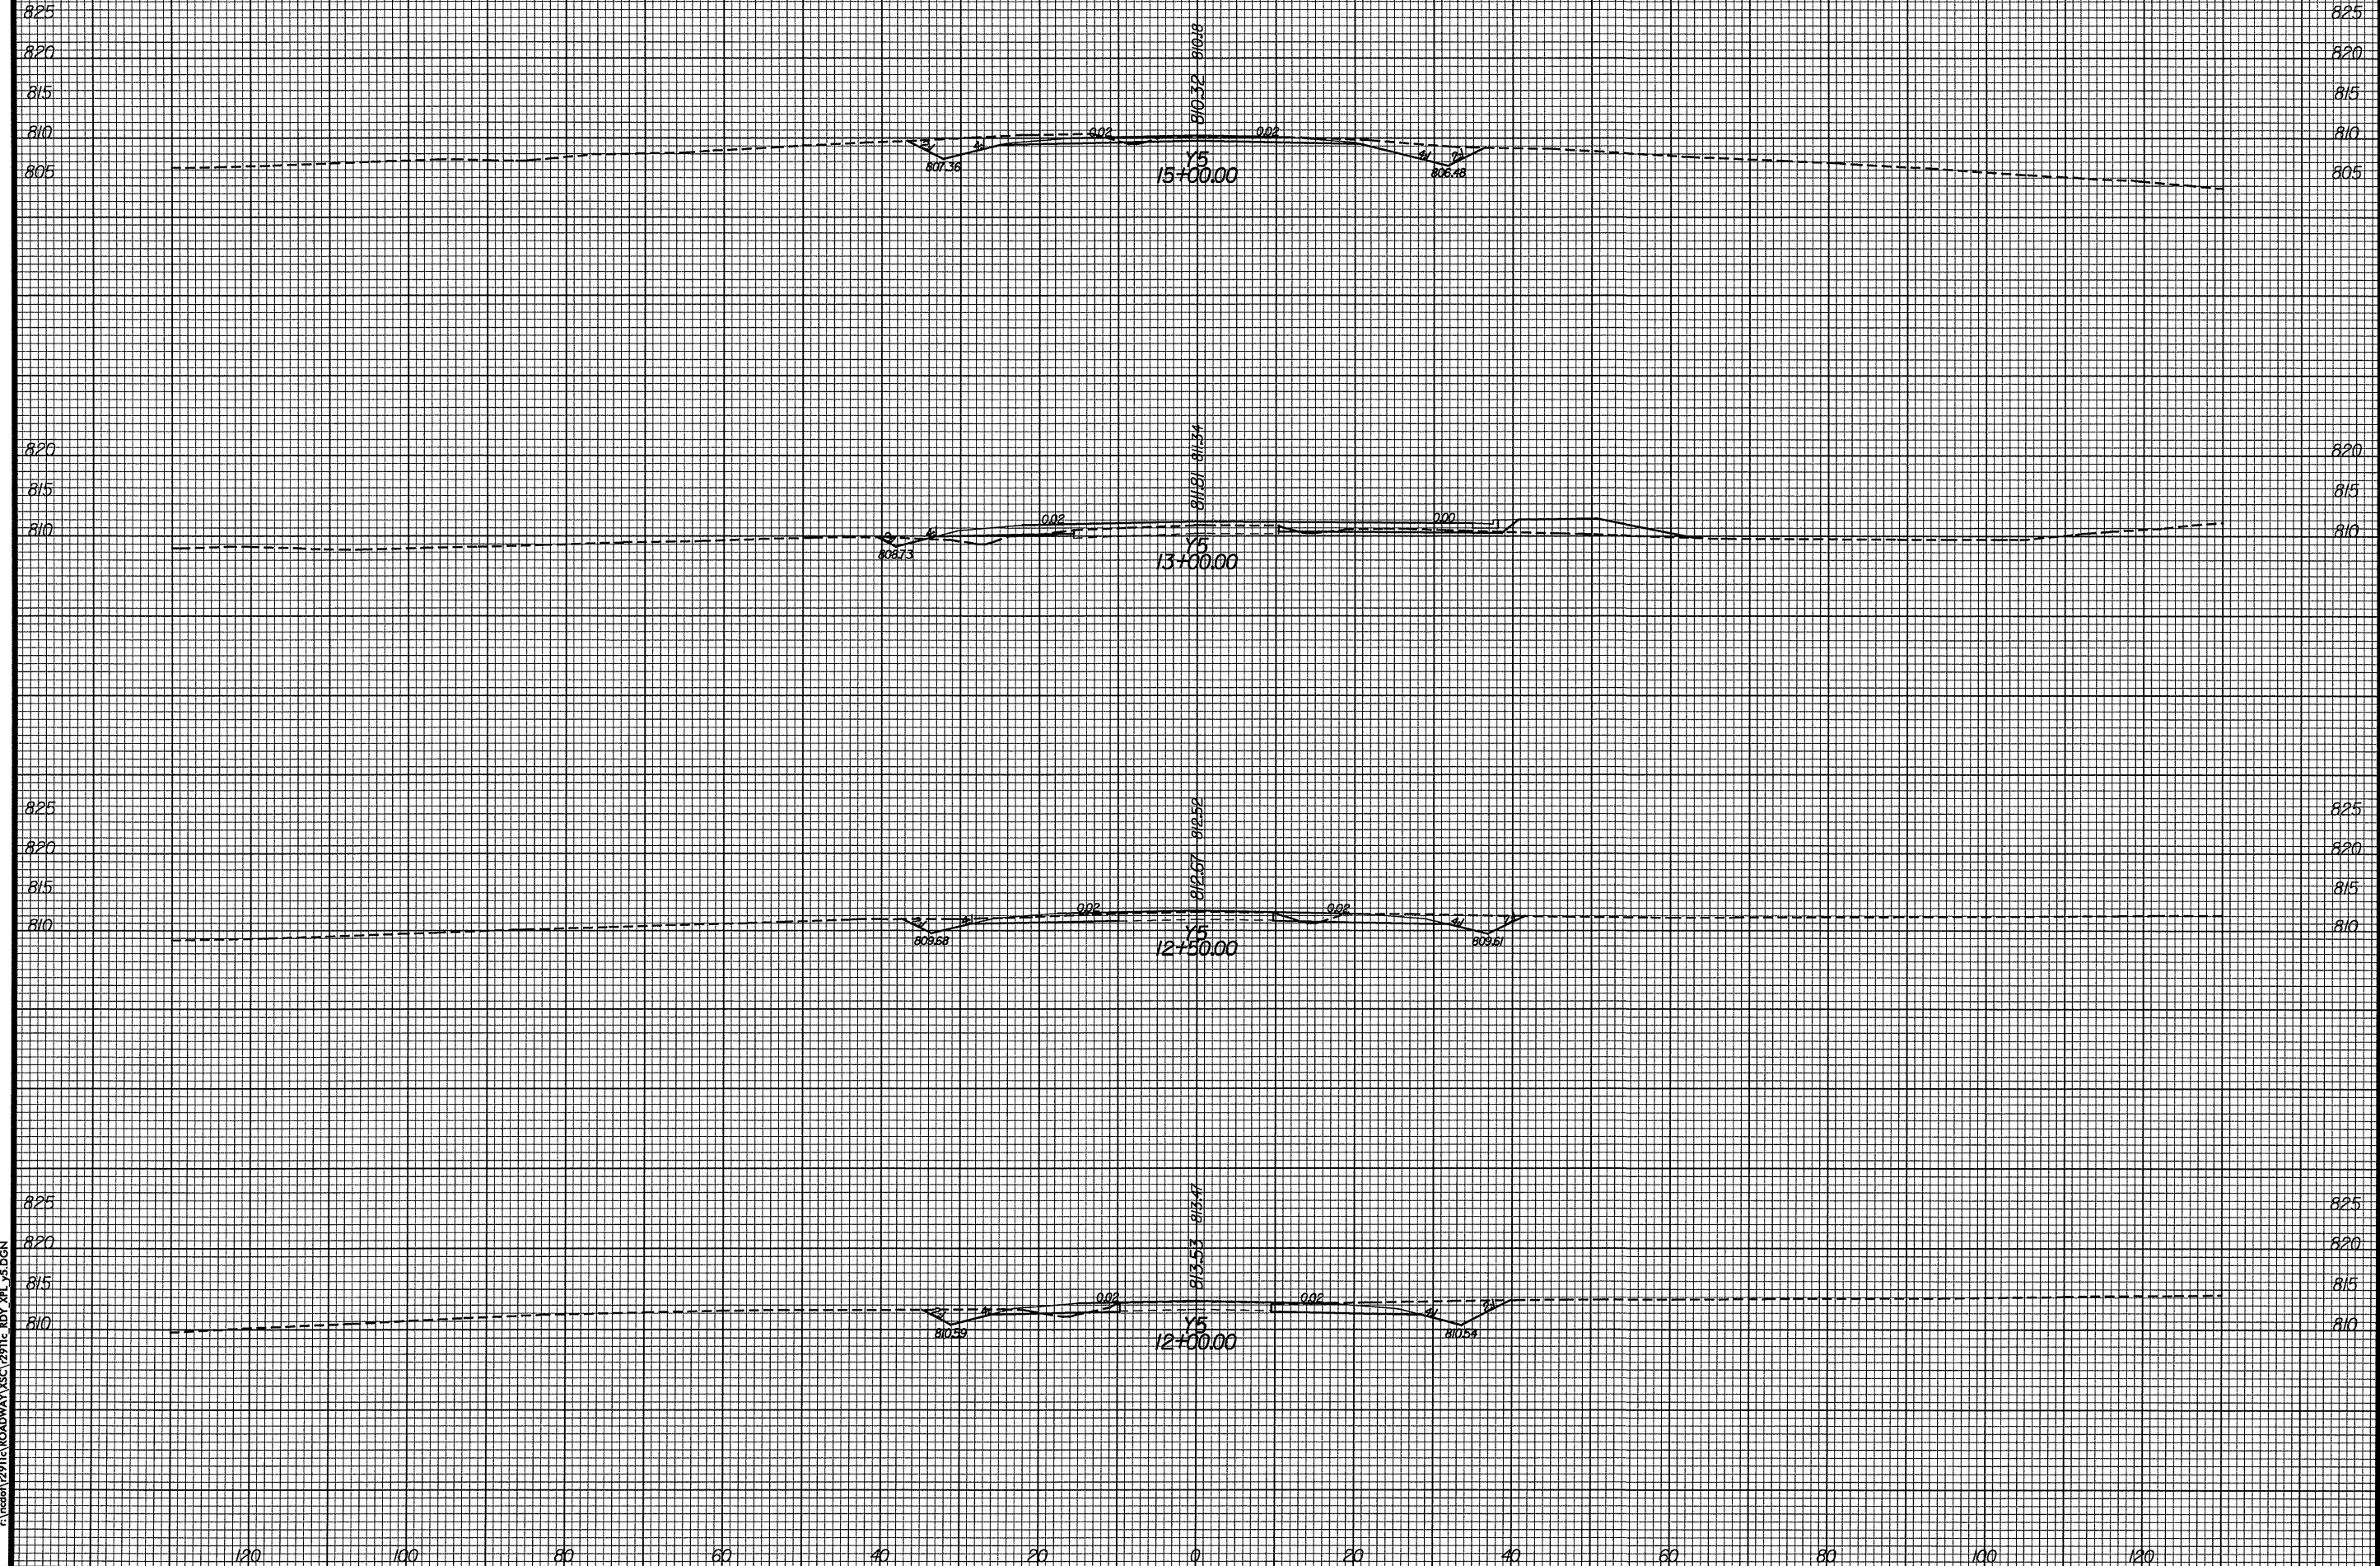

DATE: 9/2/04
TIME: 11:23:58 AM
C:\pwork\2911c\ROADWAY\Y5C\2911c_RDY_XPL_Y5.DGN