


PROJ. REFERENCE NO.
R-2911C

SHEET NO.
X-98

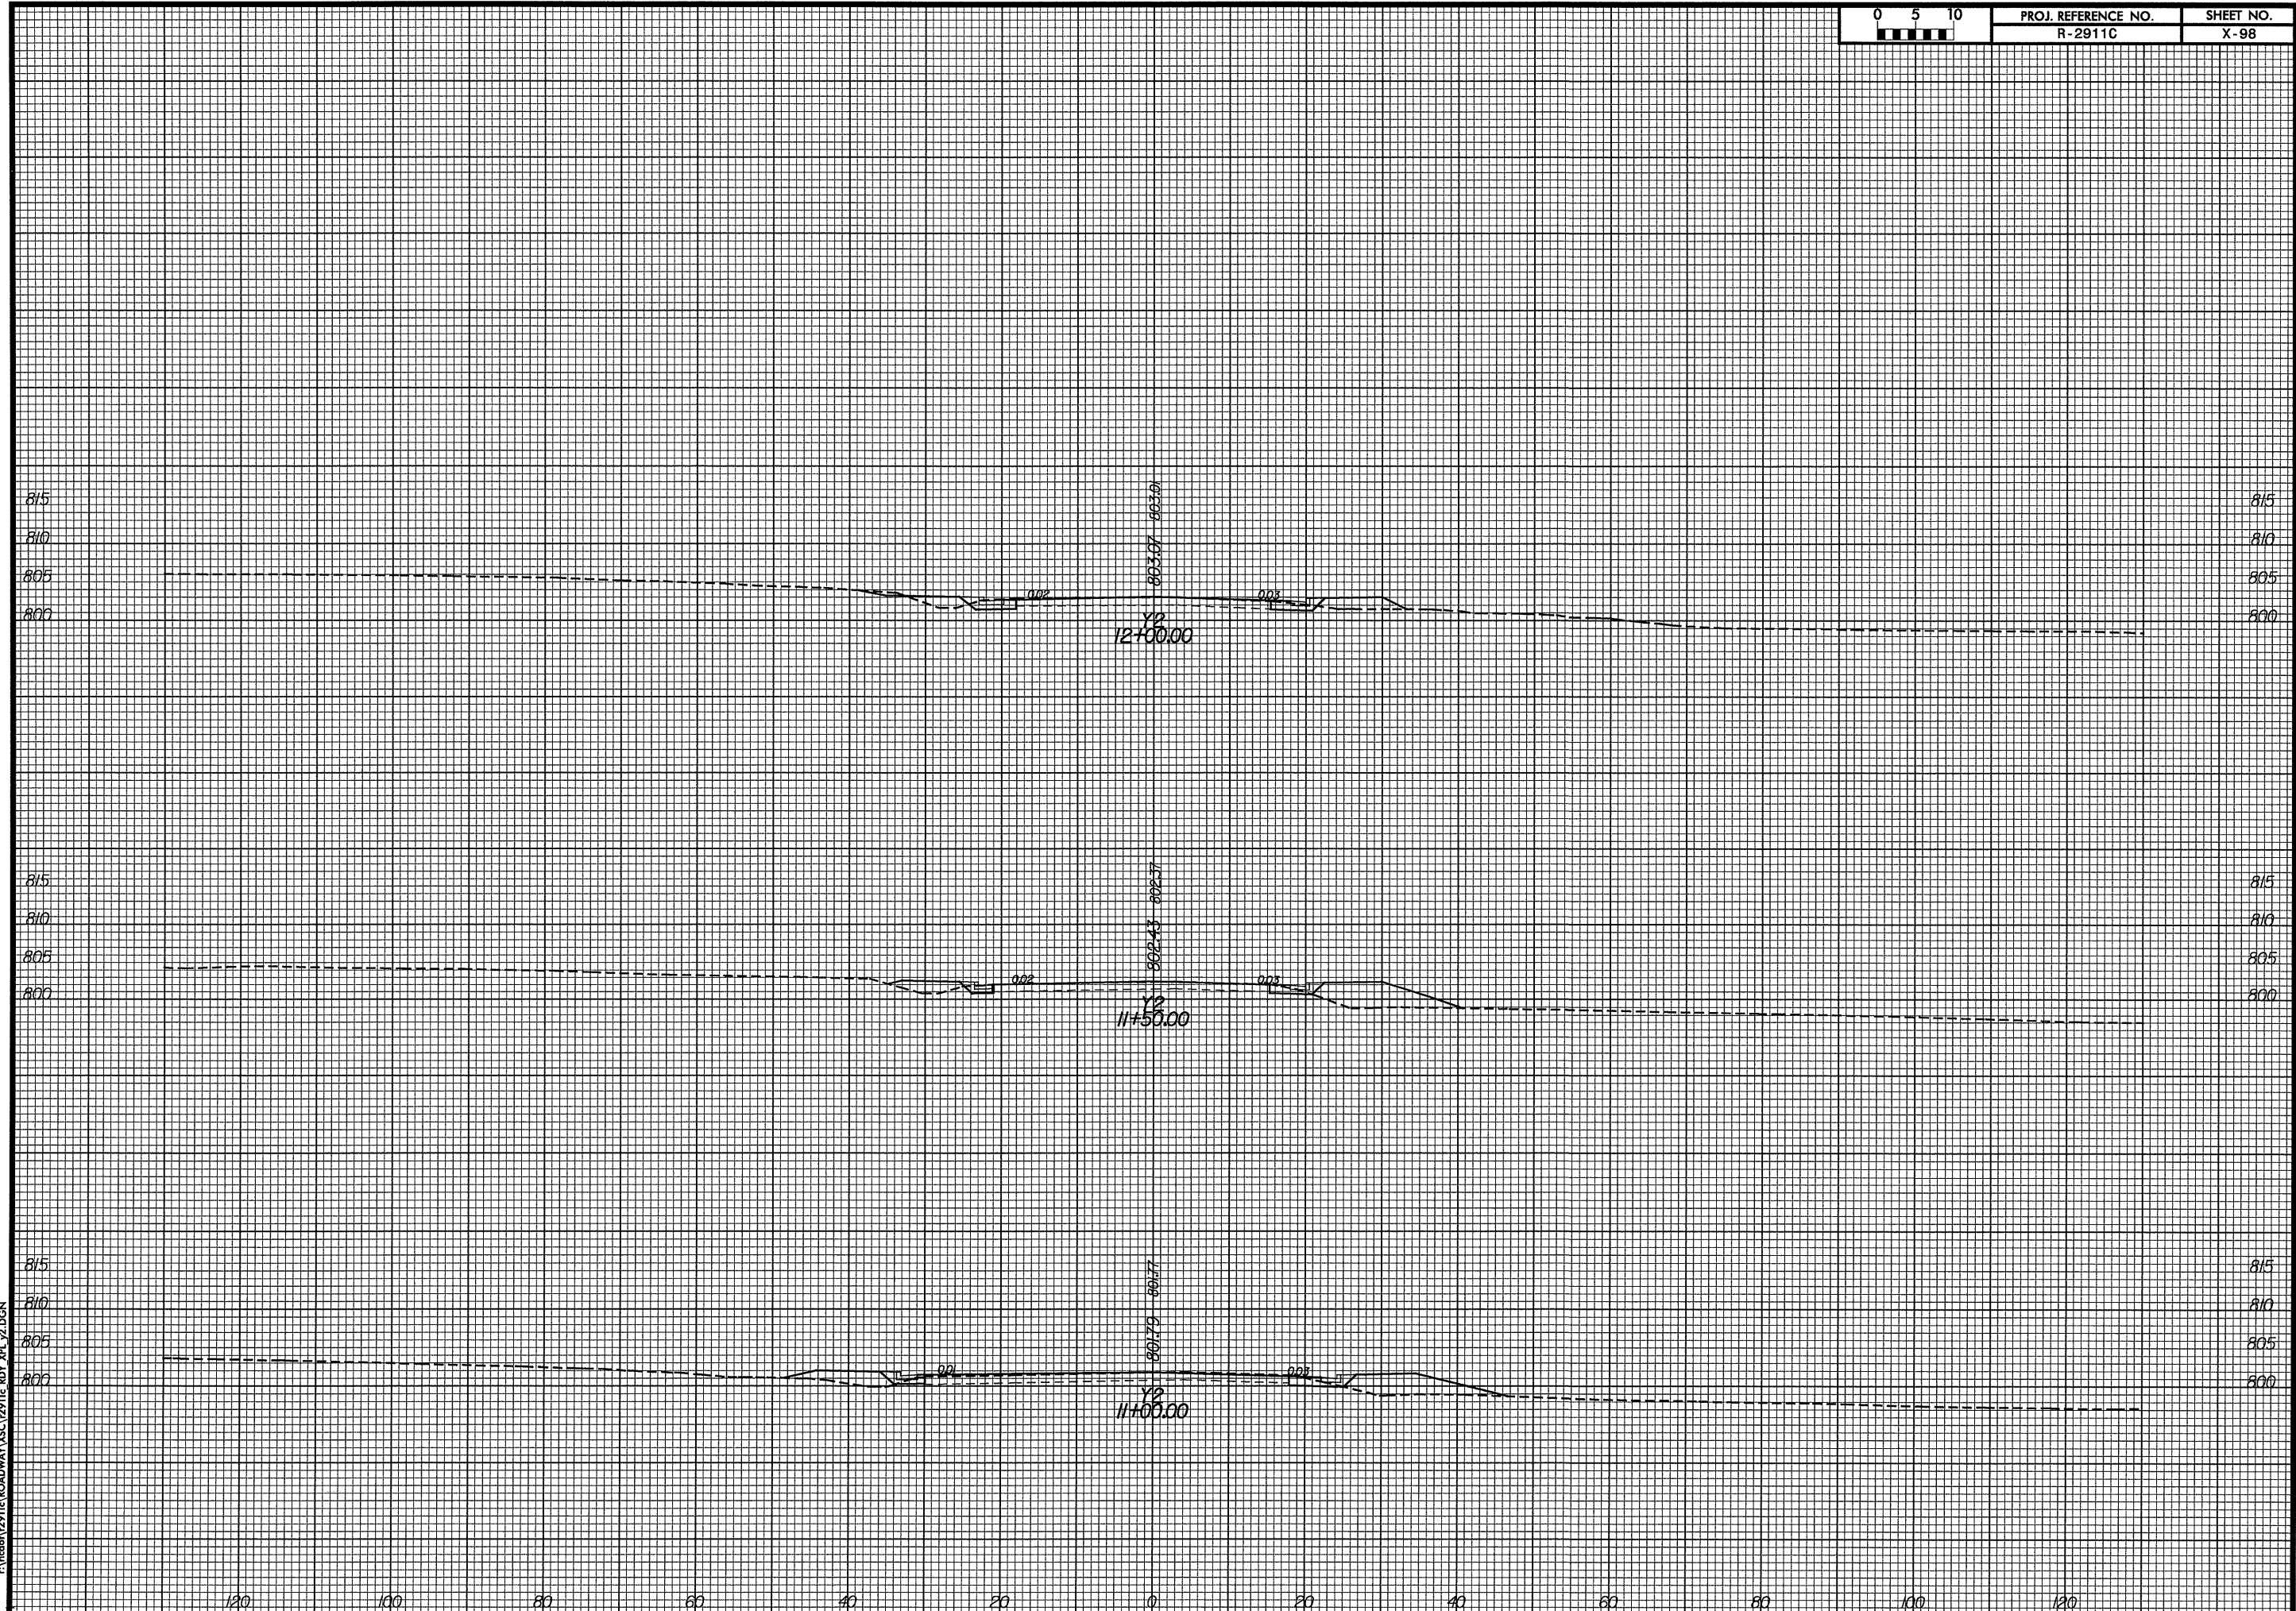

DATE: 9/2/04
TIME: 11:23:49 AM
r:\vce\04\2911c\ROADWAY\XSC\2911c_BDY_XPL_V2.DGN