


PROJ. REFERENCE NO.  
R-2911C

SHEET NO.  
X-97

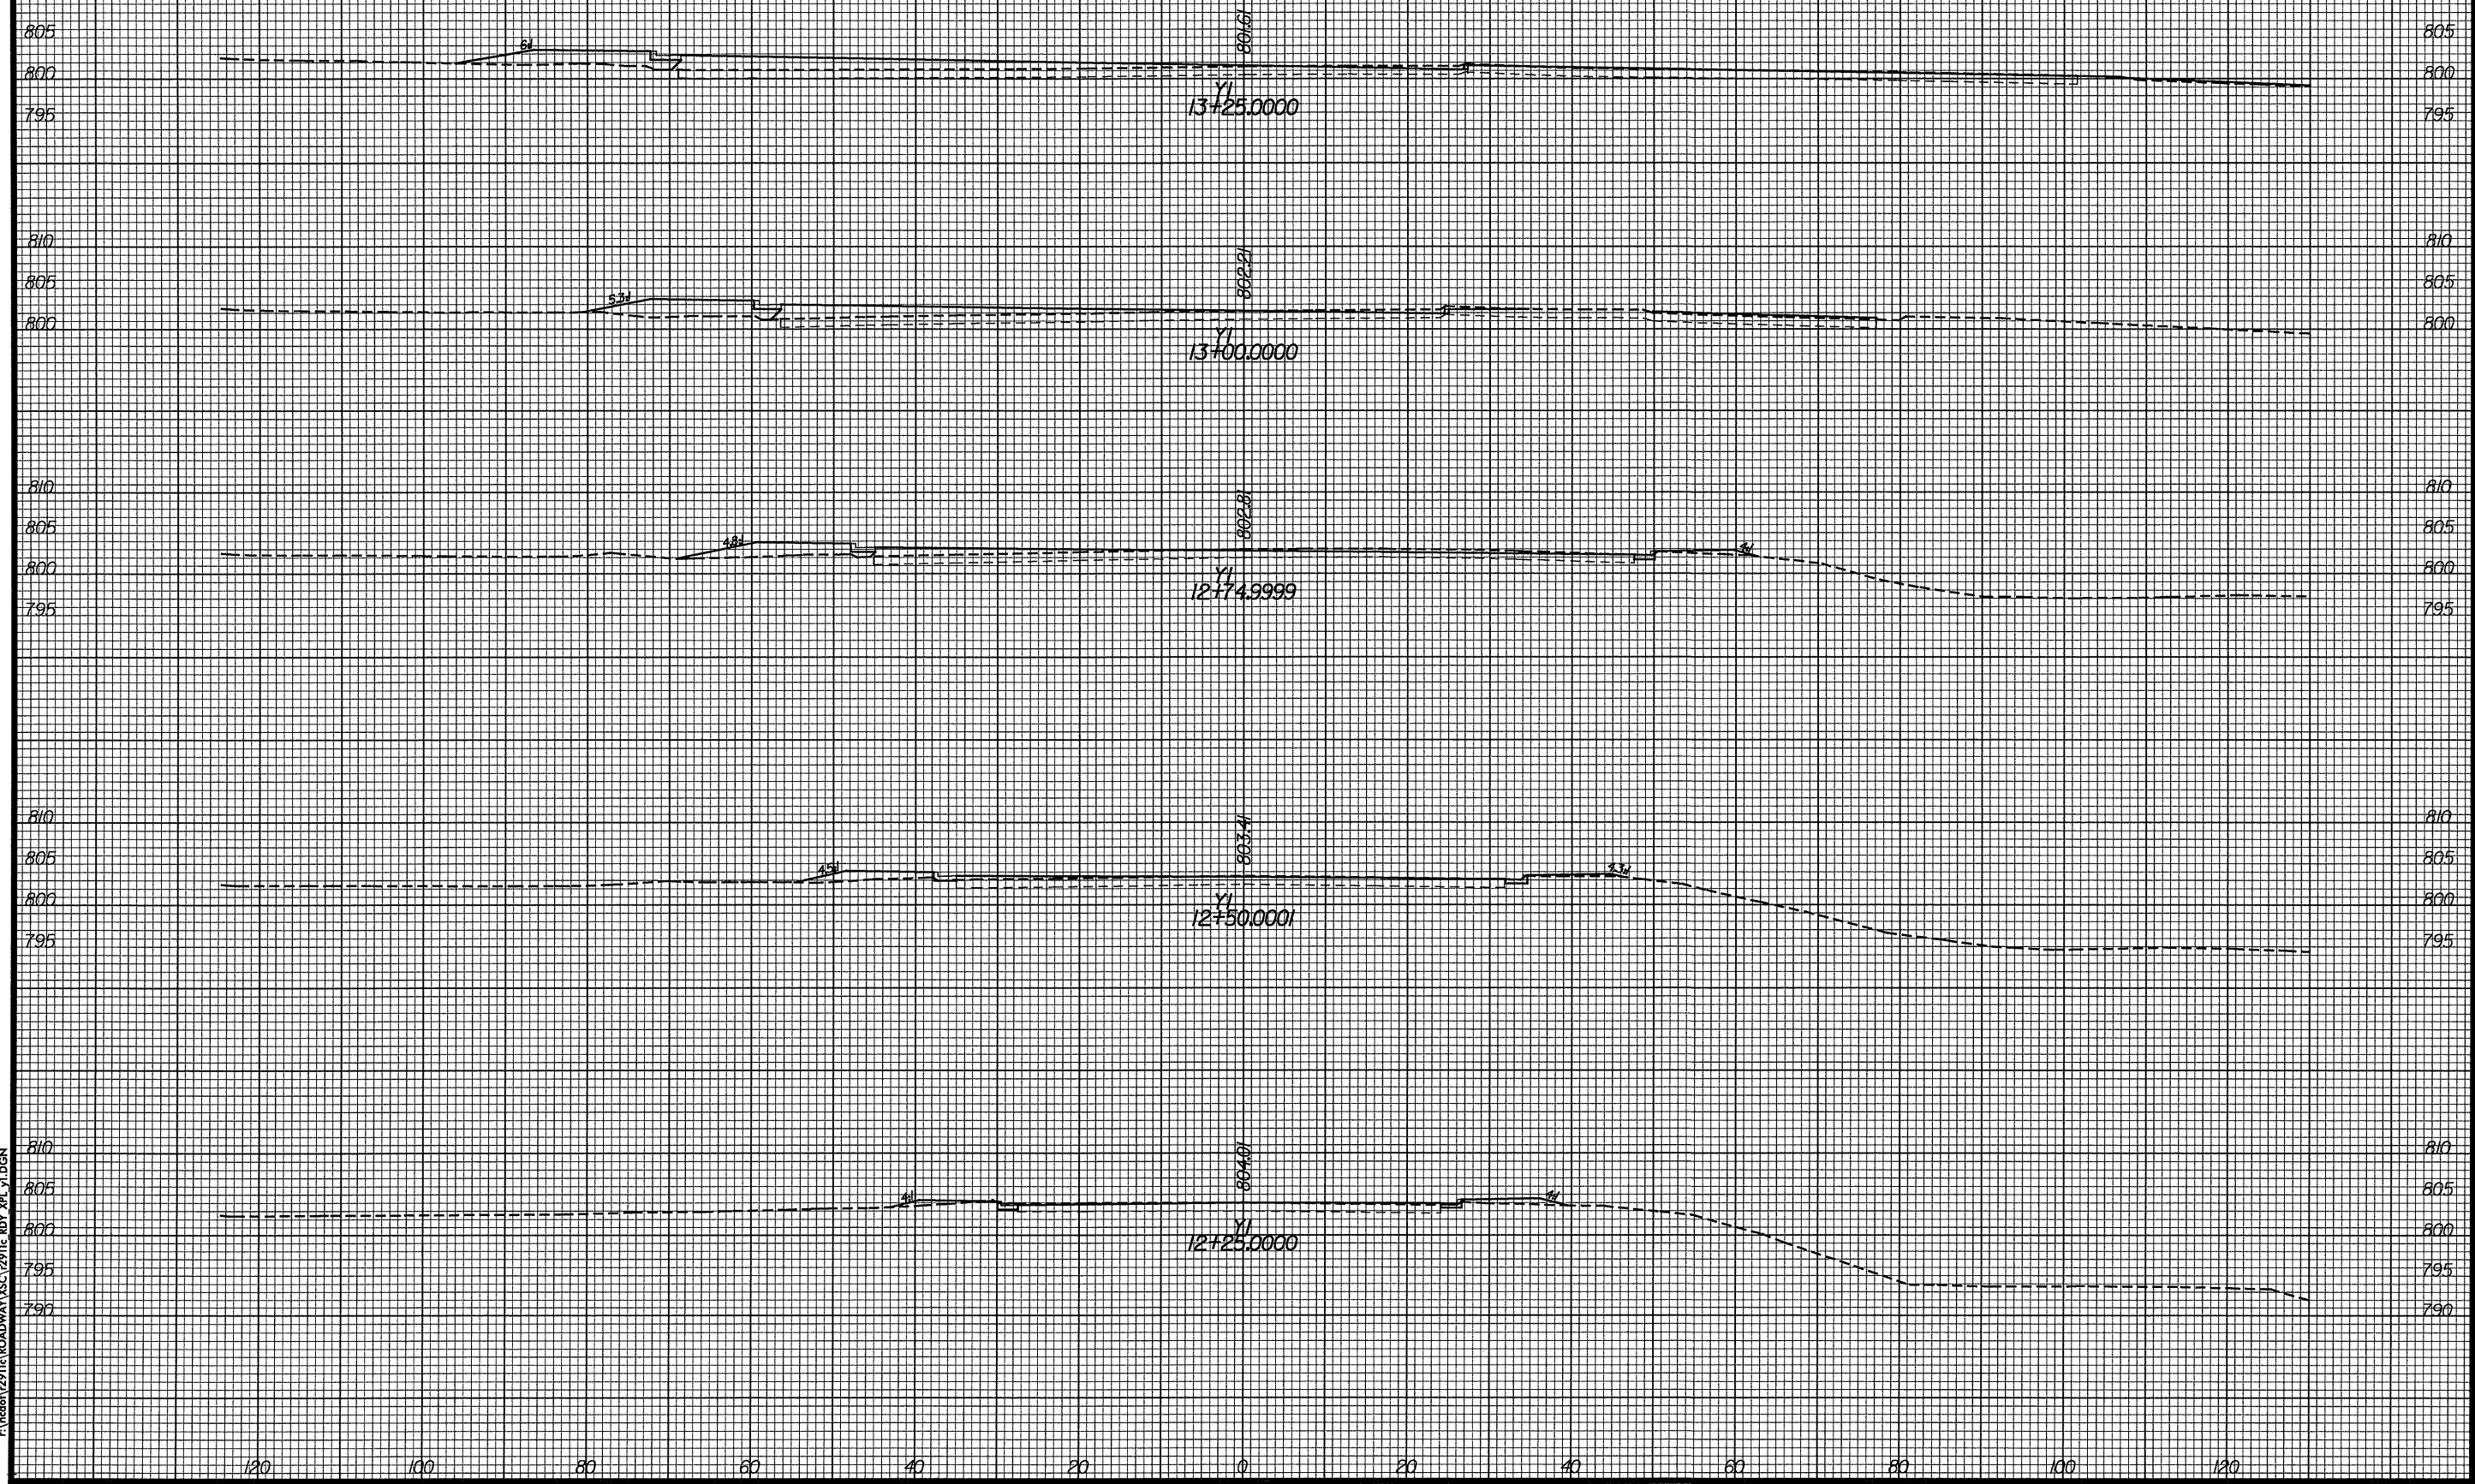

DATE: 9/20/04  
TIME: 11:23:47 AM  
C:\msdoin\2911c\ROADWAY\XSC\2911c.RDY\_XPL\_Y1.DGN