




PROJ. REFERENCE NO.
R-2911C

SHEET NO.
X-92

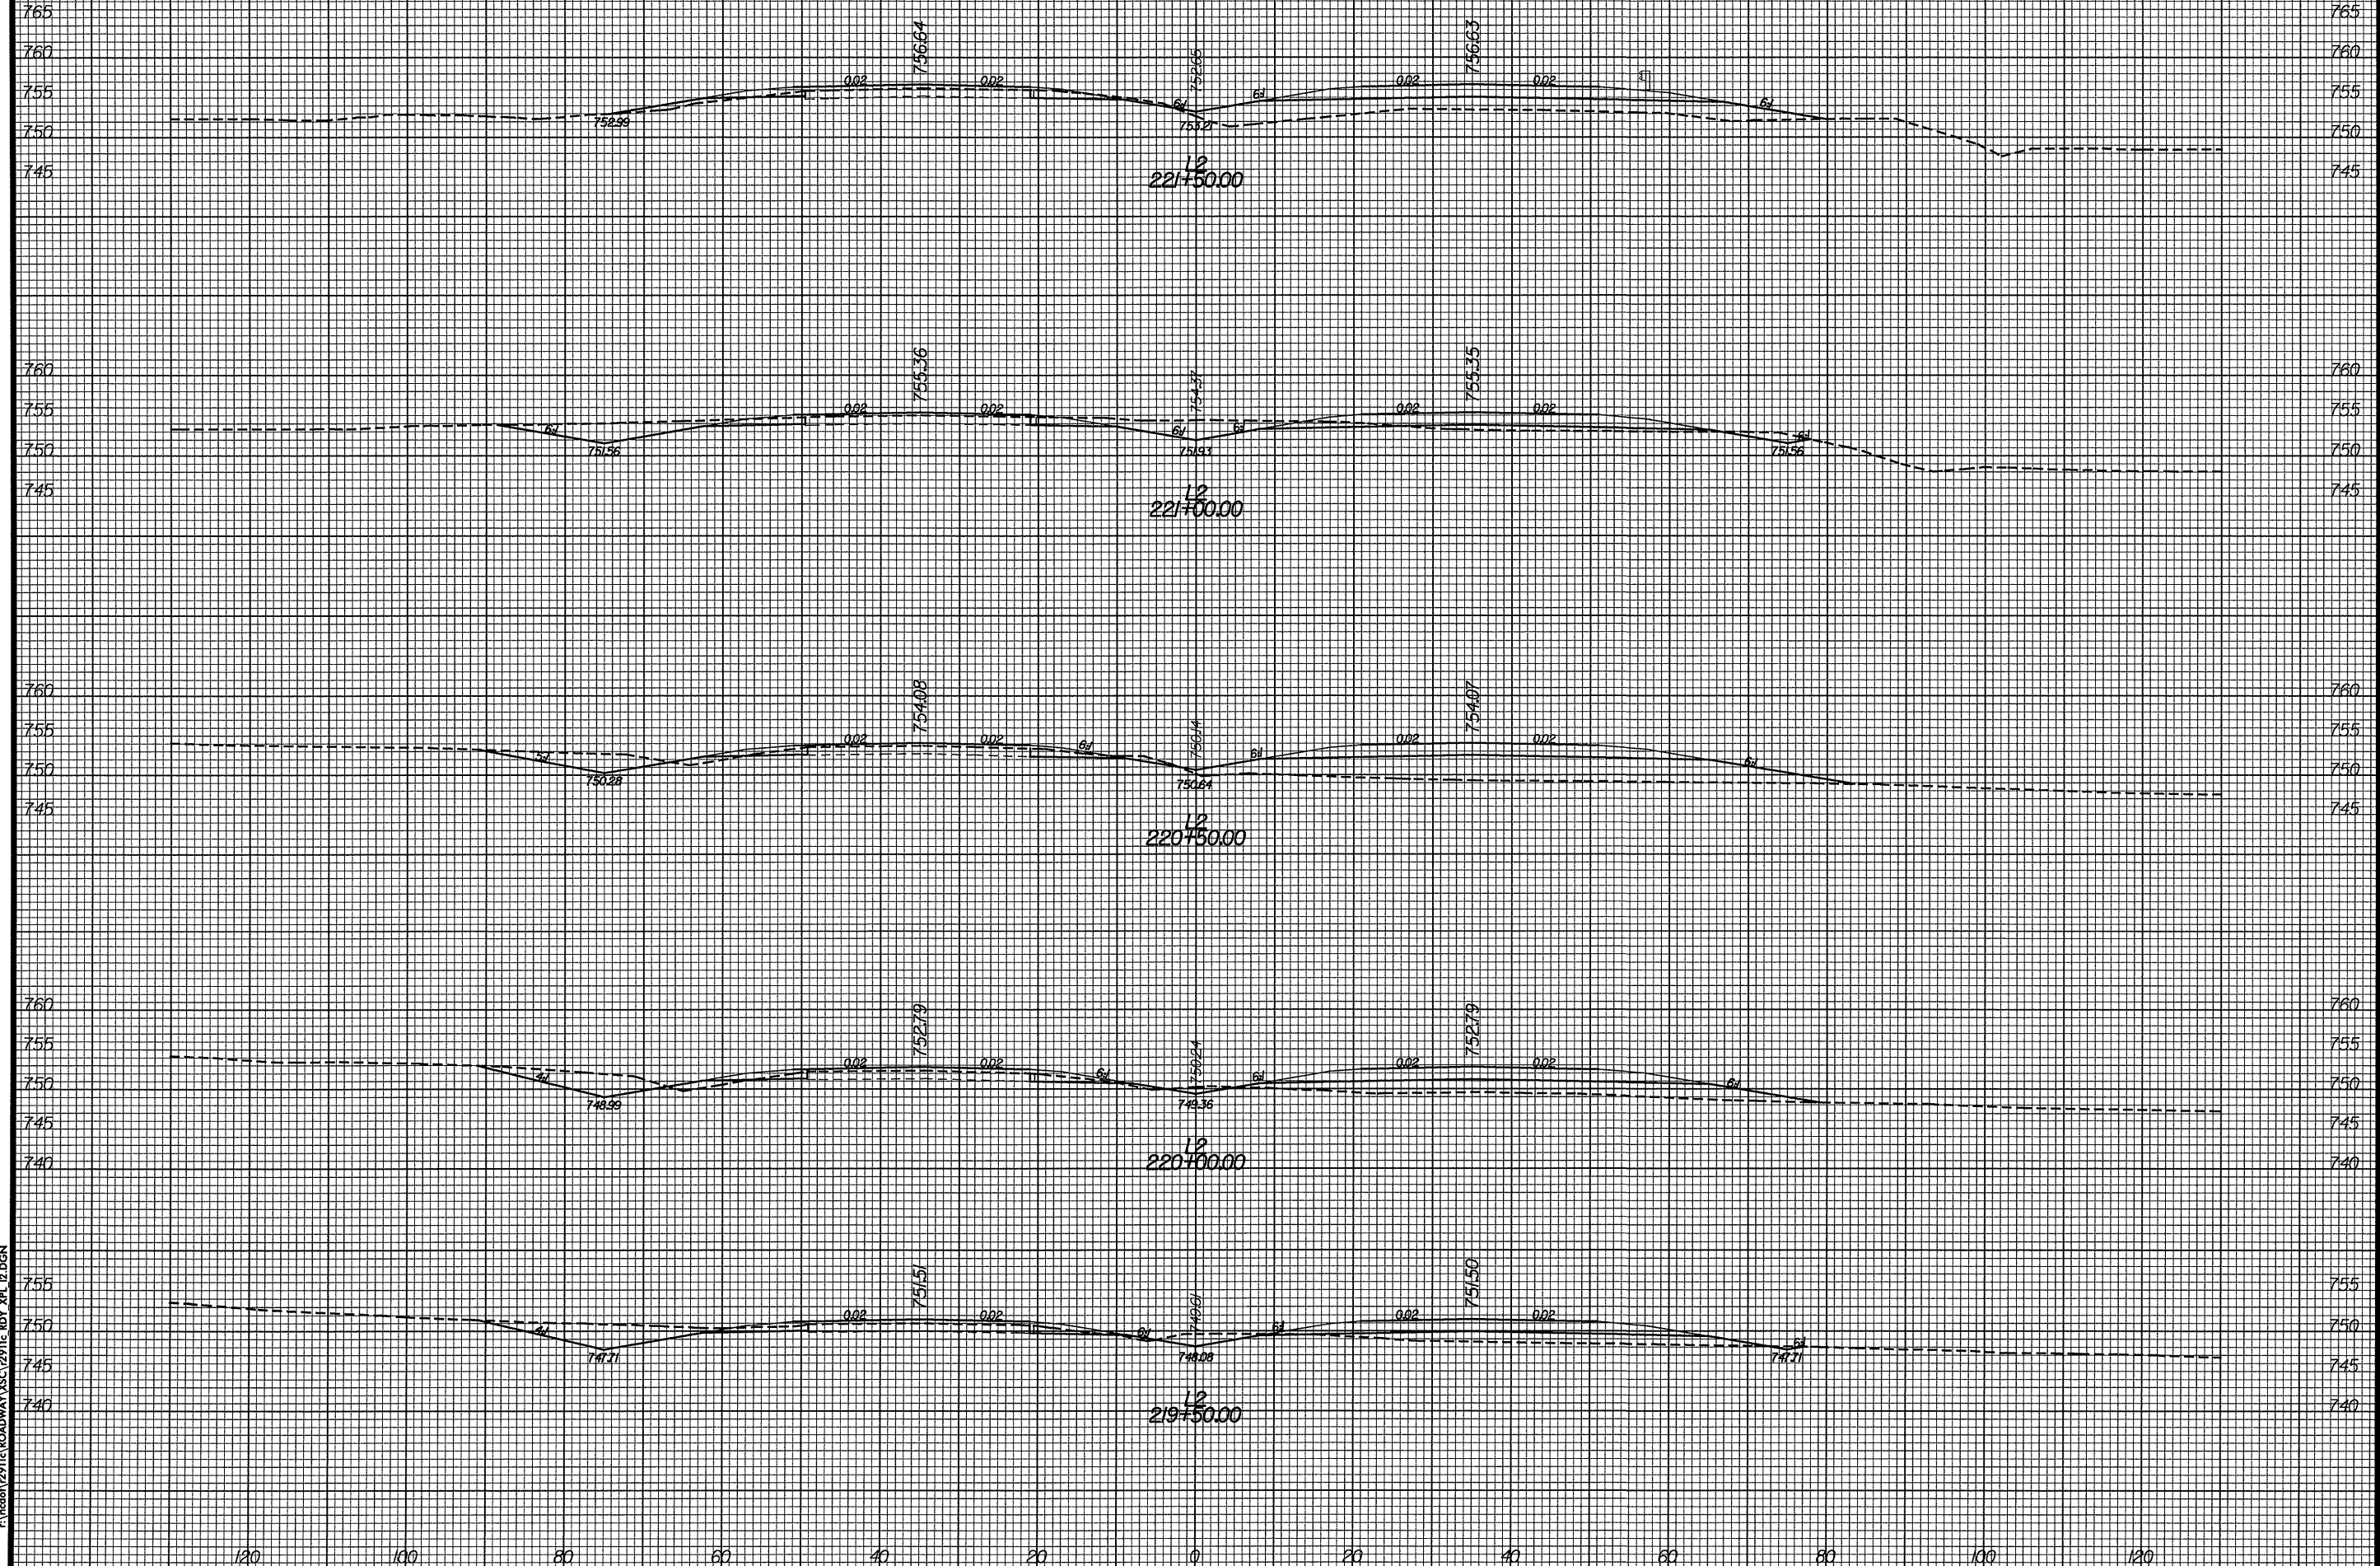

DATE: 9/2/04
TIME: 11:03:28 AM
r:\vcd\01\2911c\ROADWAY\XSC\2911c_BDY_XPL_12.DGN