


PROJ. REFERENCE NO.  
R-2911C

SHEET NO.  
X-91

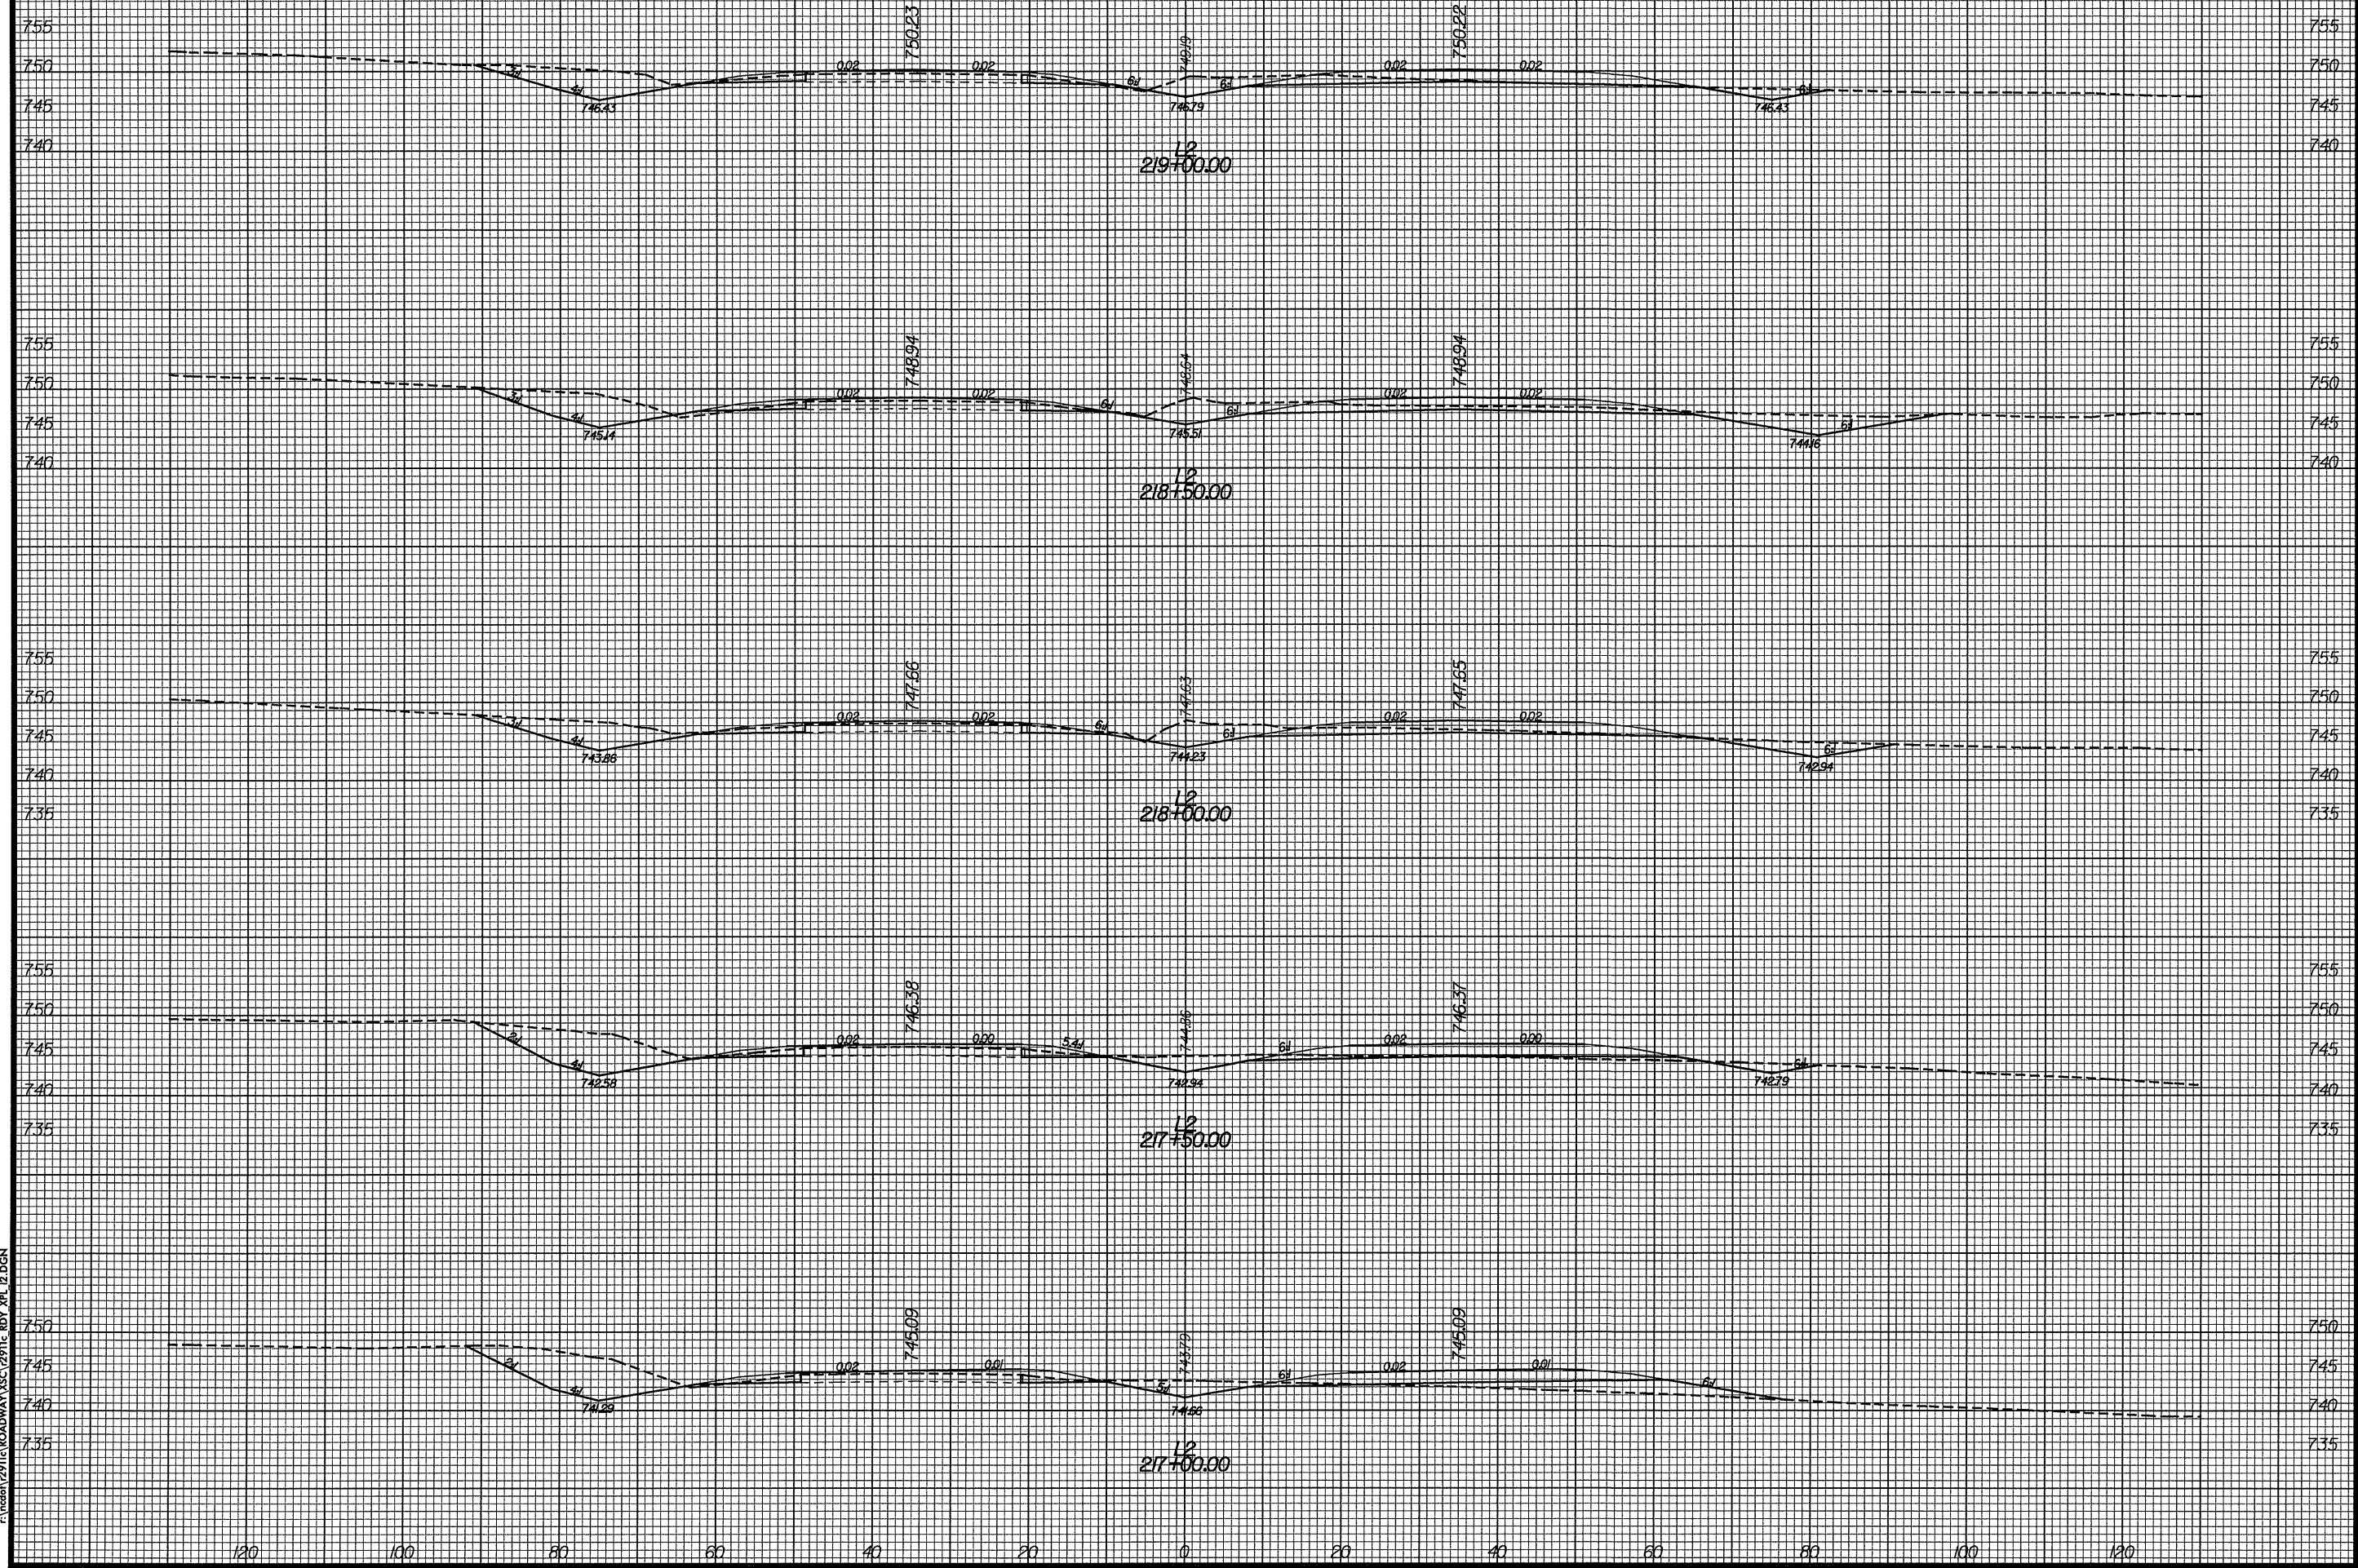

DATE: 9/2/04  
TIME: 11:03:26 AM  
c:\mcdani\2911c\ROADWAY\ASC\2911c\_RDY\_XPL\_P2.DGN