


PROJ. REFERENCE NO.  
R-2911C

SHEET NO.  
X-90

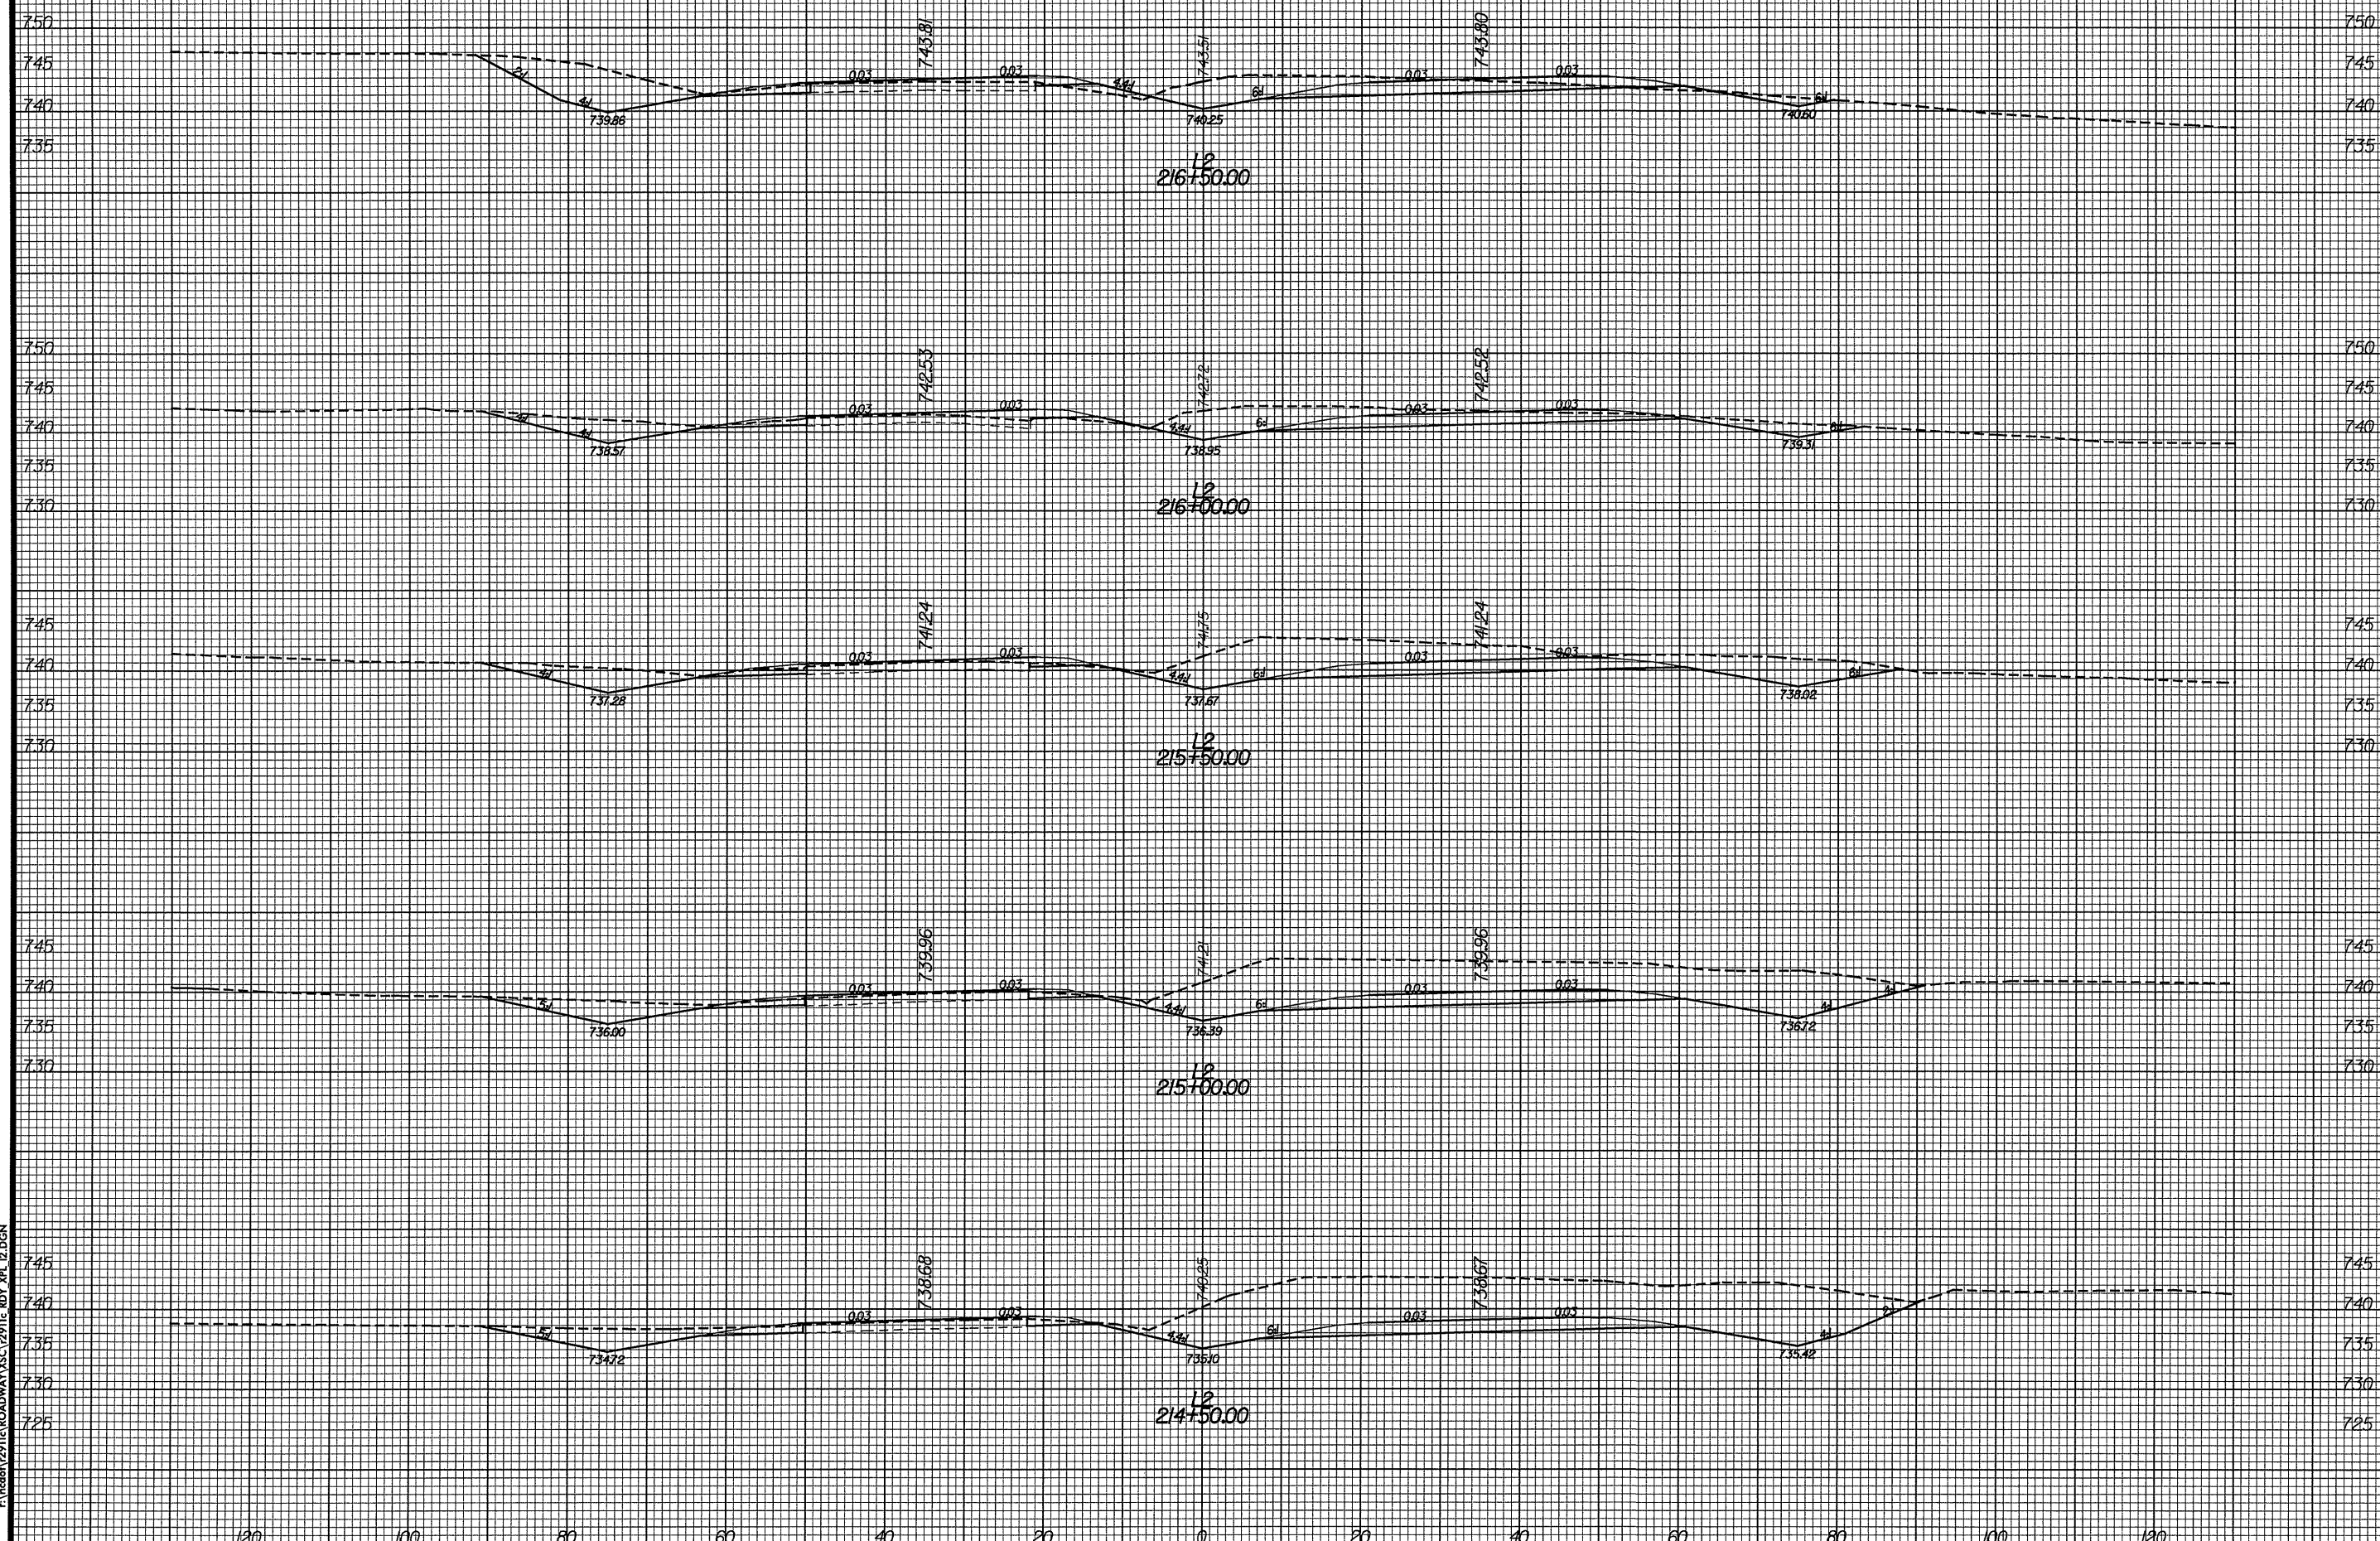

DATE: 9/2/04  
TIME: 11:03:25 AM  
P:\mcdon\2911c\ROADWAY\XSC\2911c\_RDY\_XPL\_12.DGN