


PROJ. REFERENCE NO.  
R-2911C

SHEET NO.  
X-89

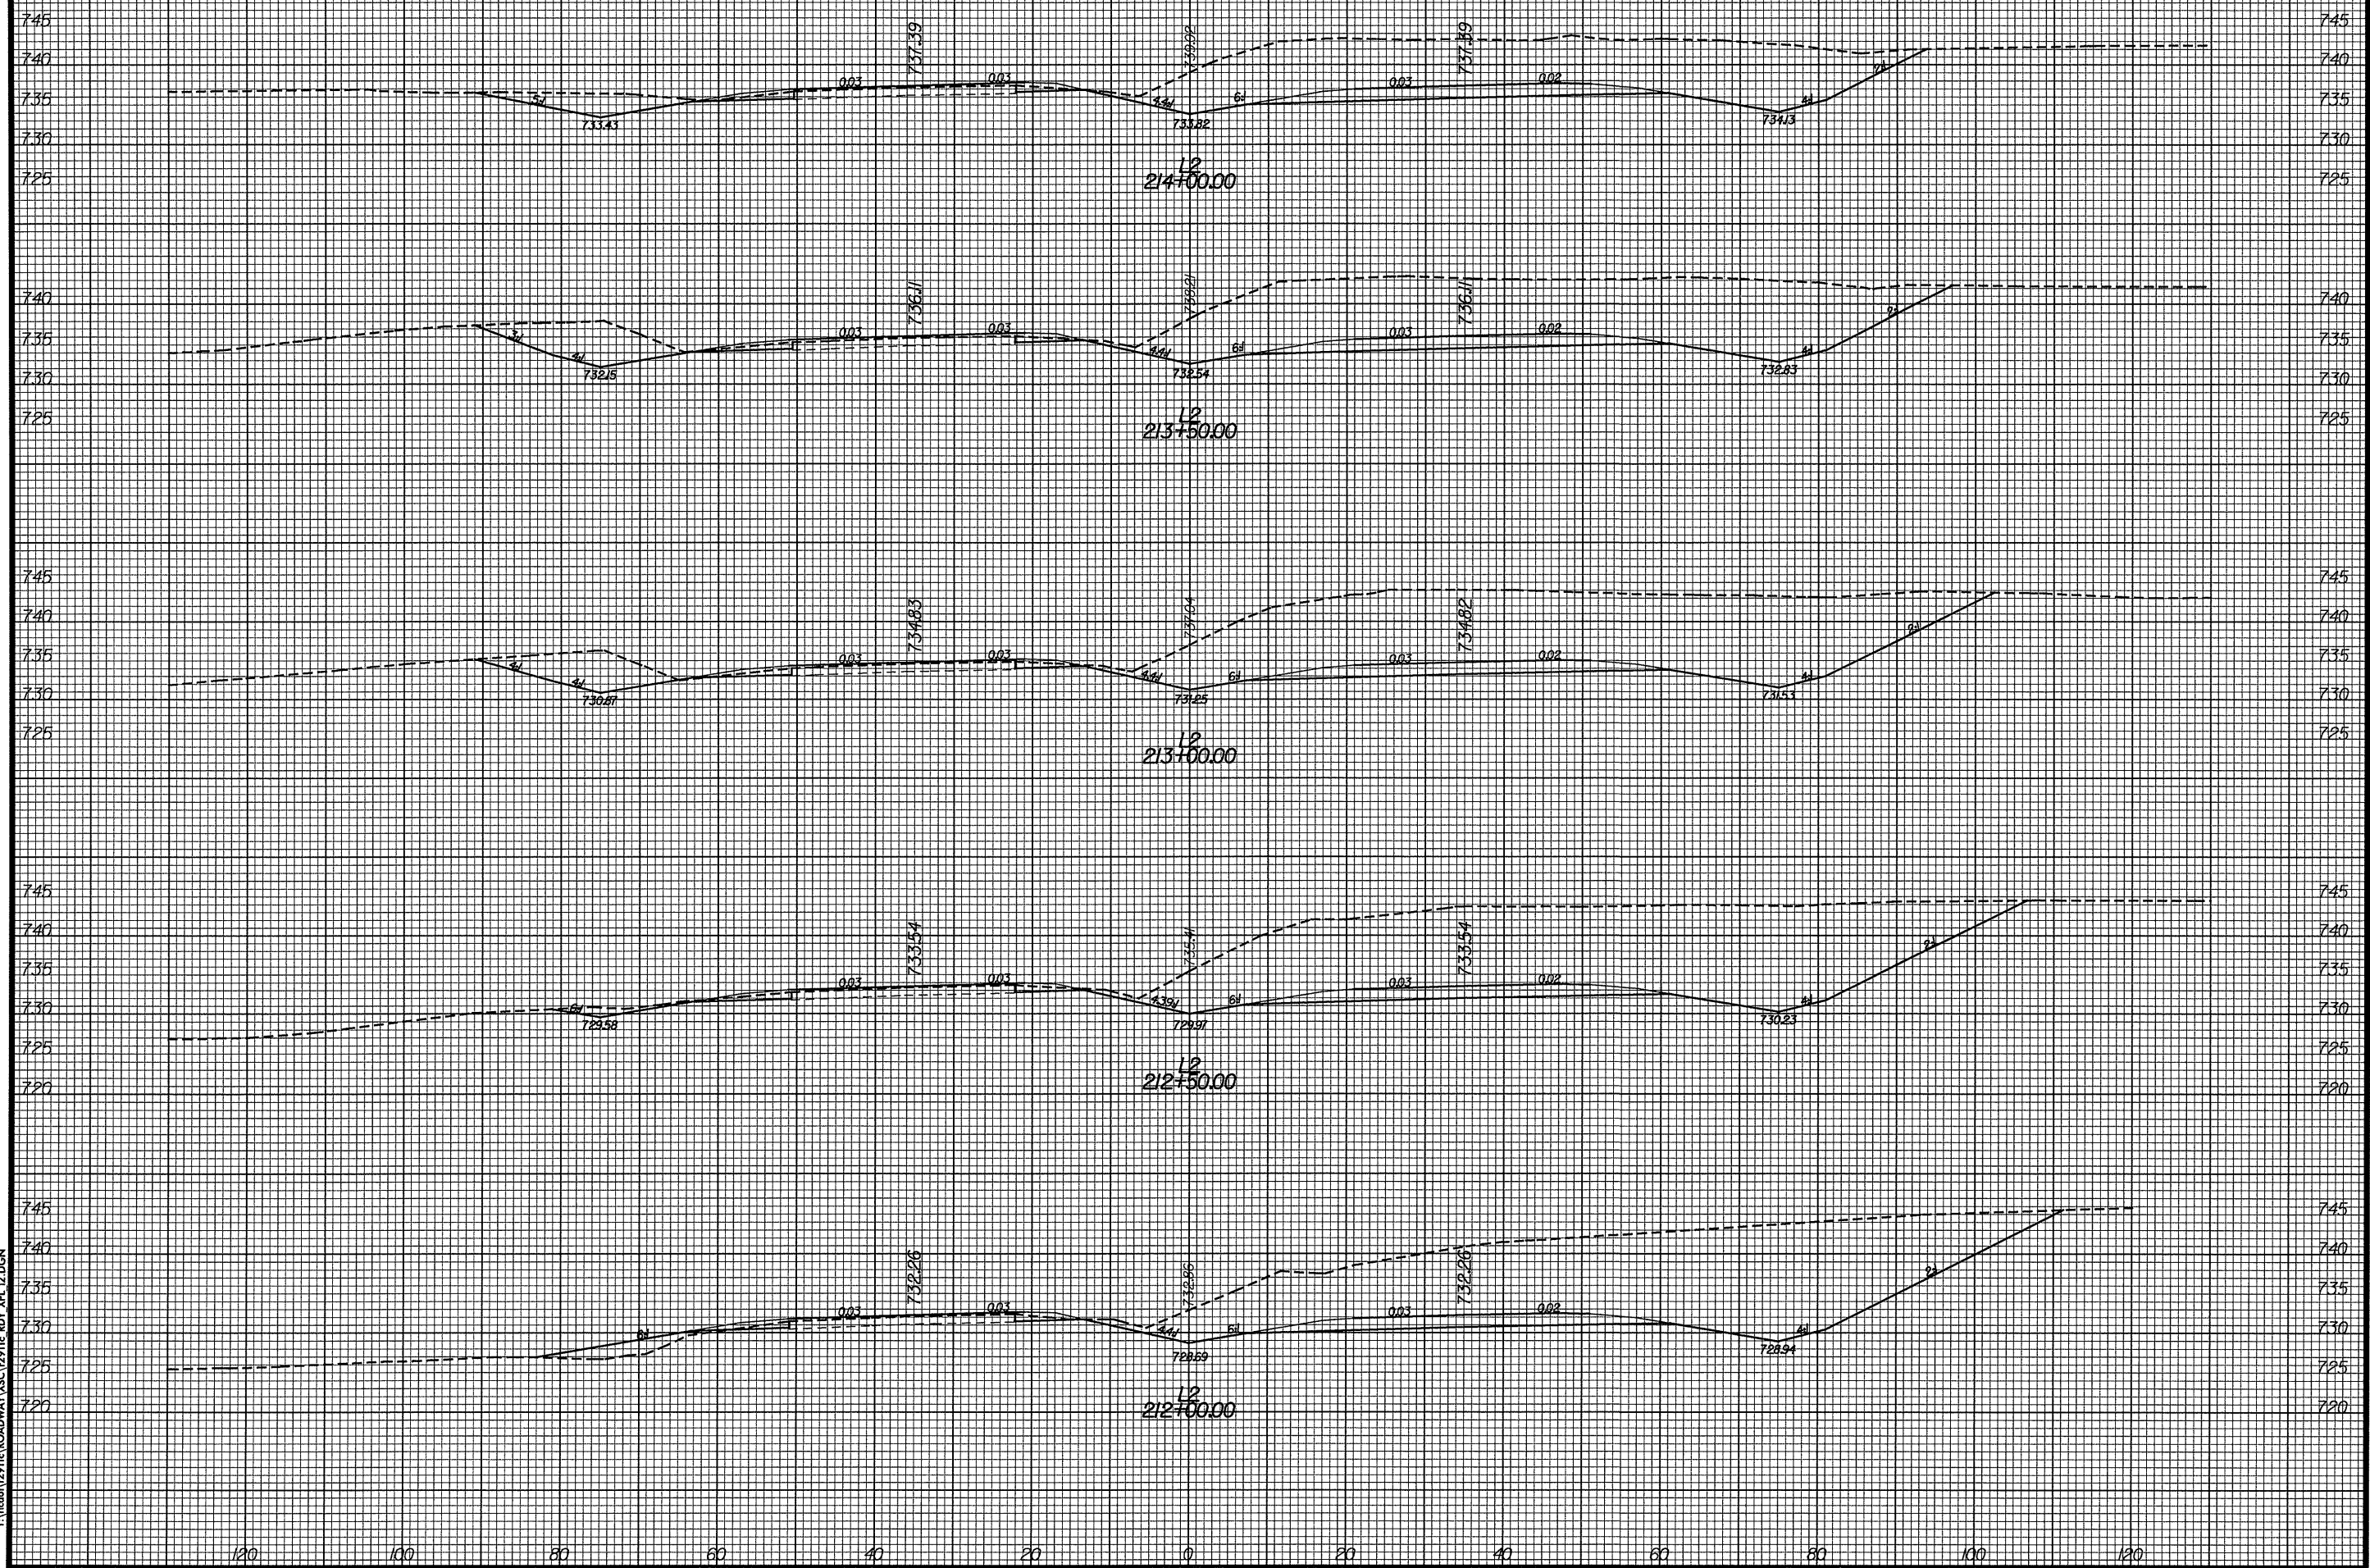

DATE: 9/2/2004  
TIME: 11:03:23 AM  
C:\pccad\1\2911a\ROADWAY\1\2911c.RDY XPL 12.DGN