


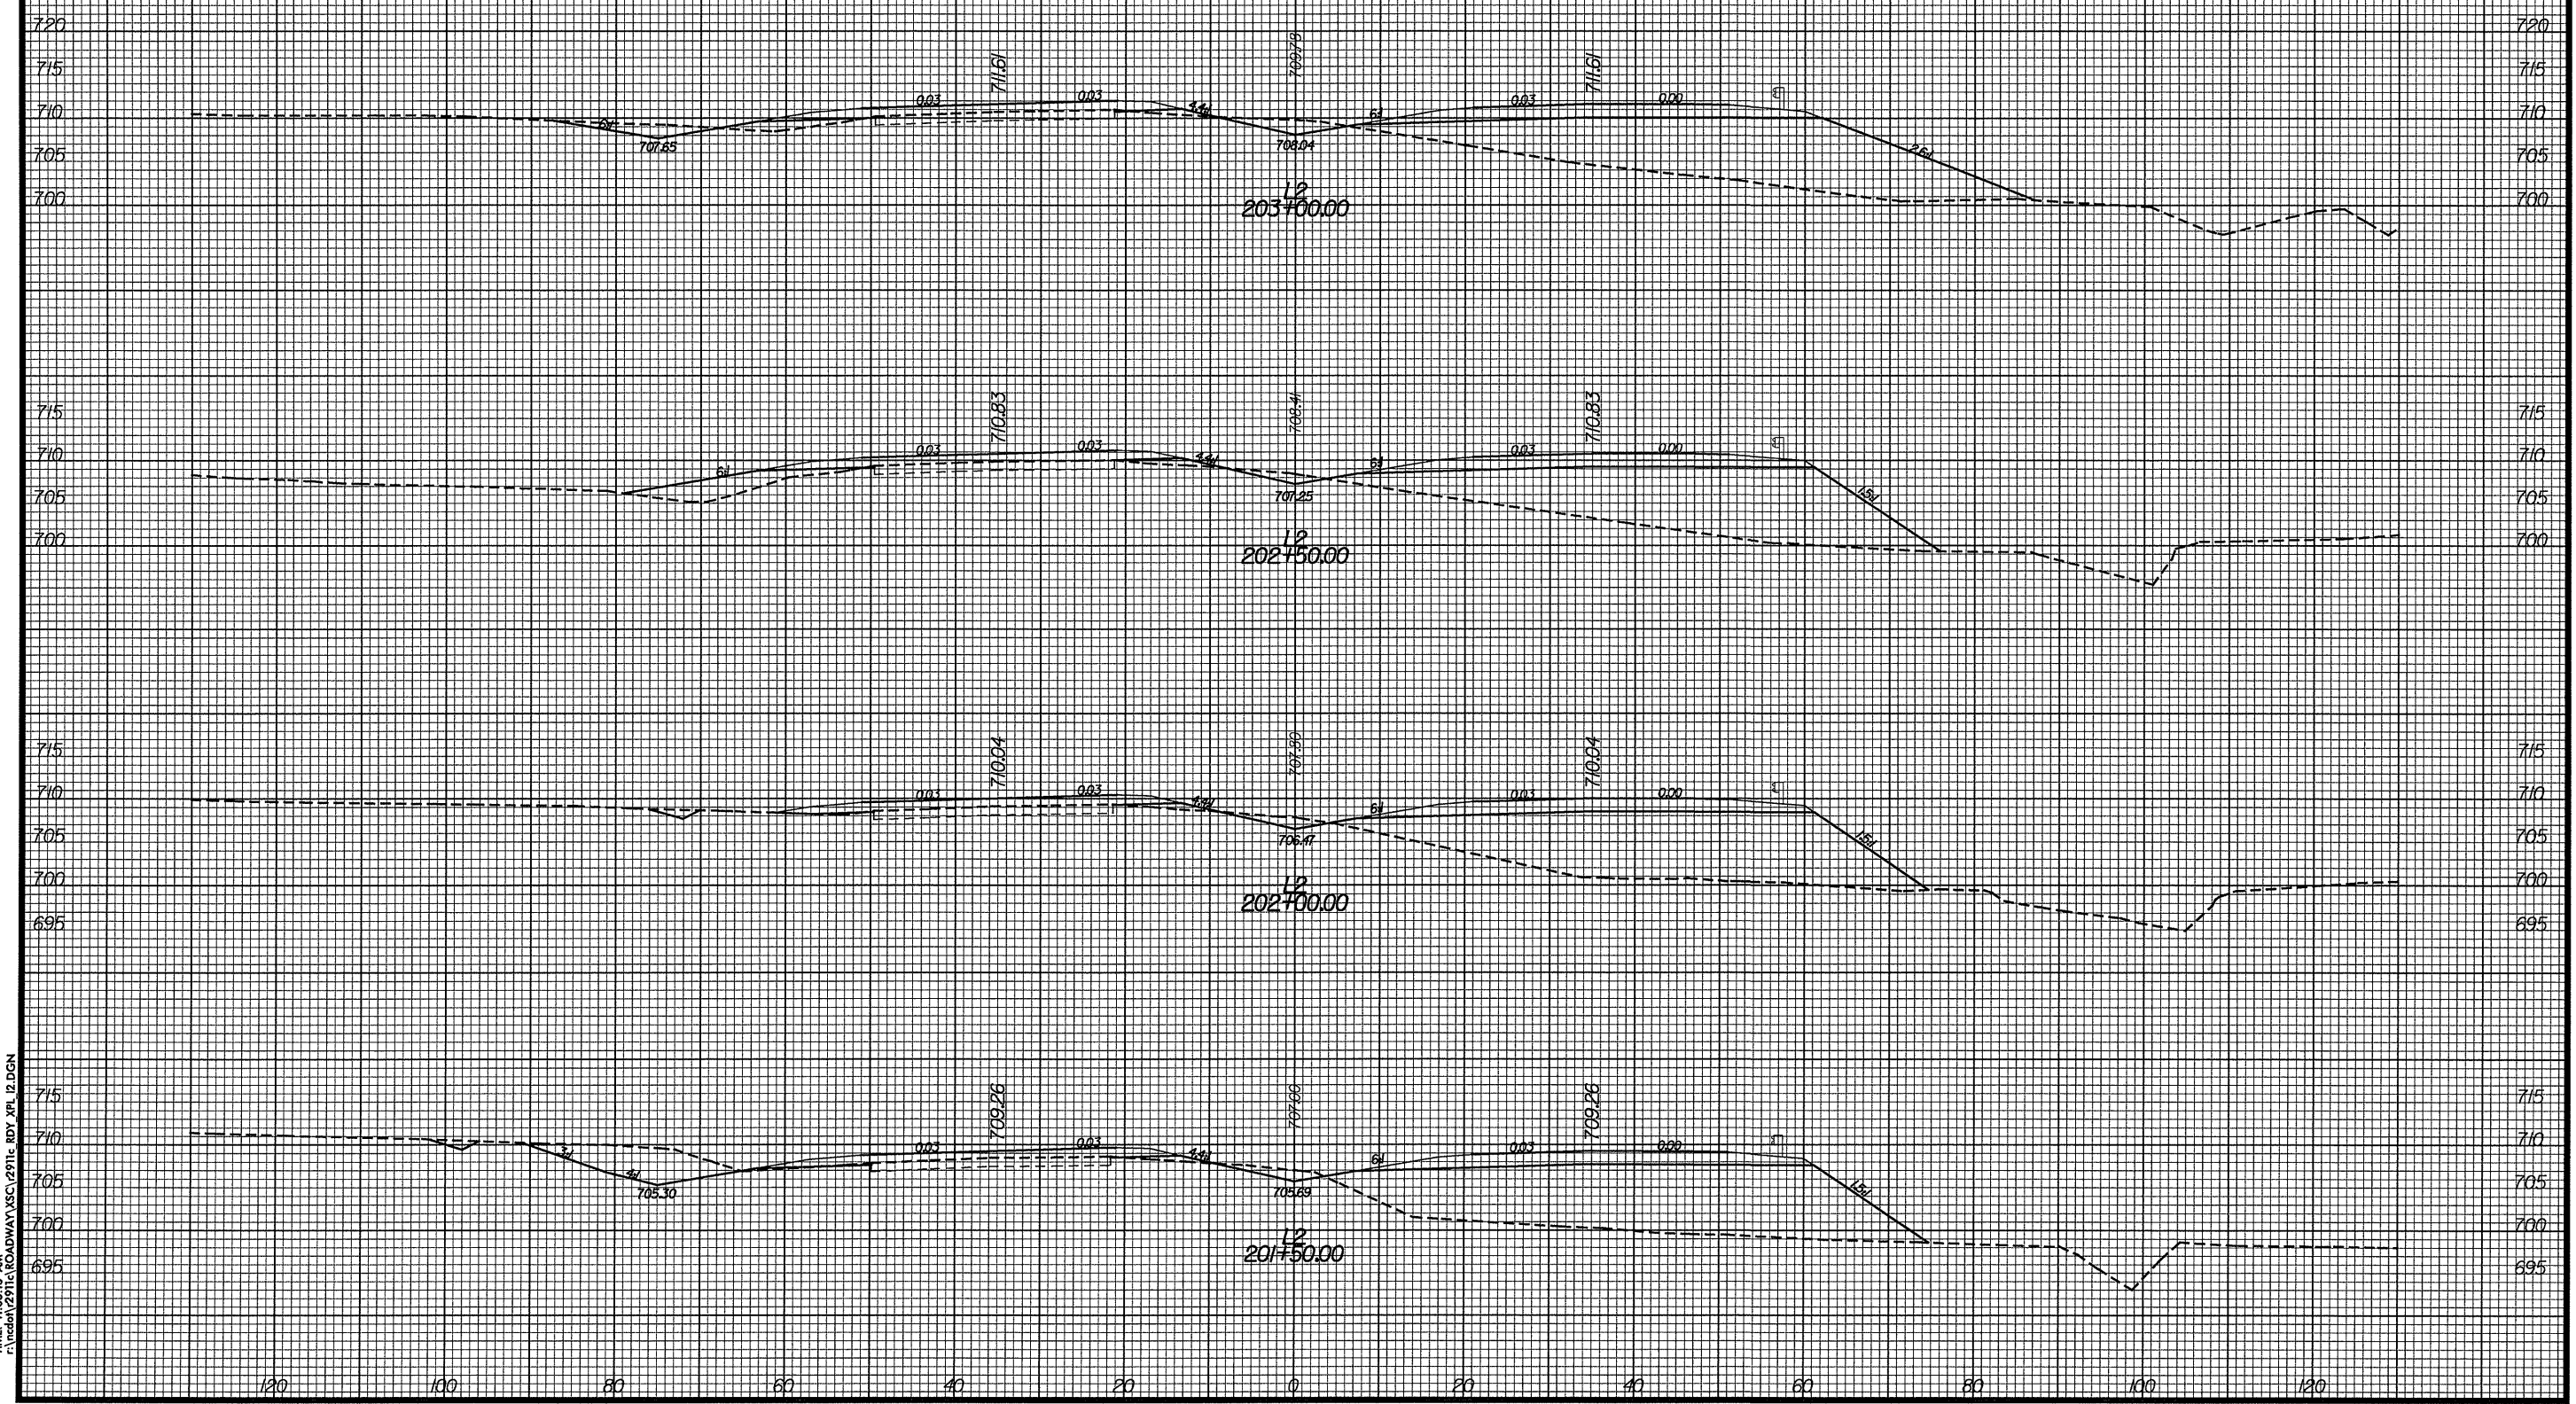

PROJ. REFERENCE NO.  
R-2911C

SHEET NO.  
X-84



DATE: 9/2/2004  
TIME: 11:09:16 AM  
C:\GSD\2911C\ROADWAY\X-84\2911C\_RDY\_XPL\_12.DGN