


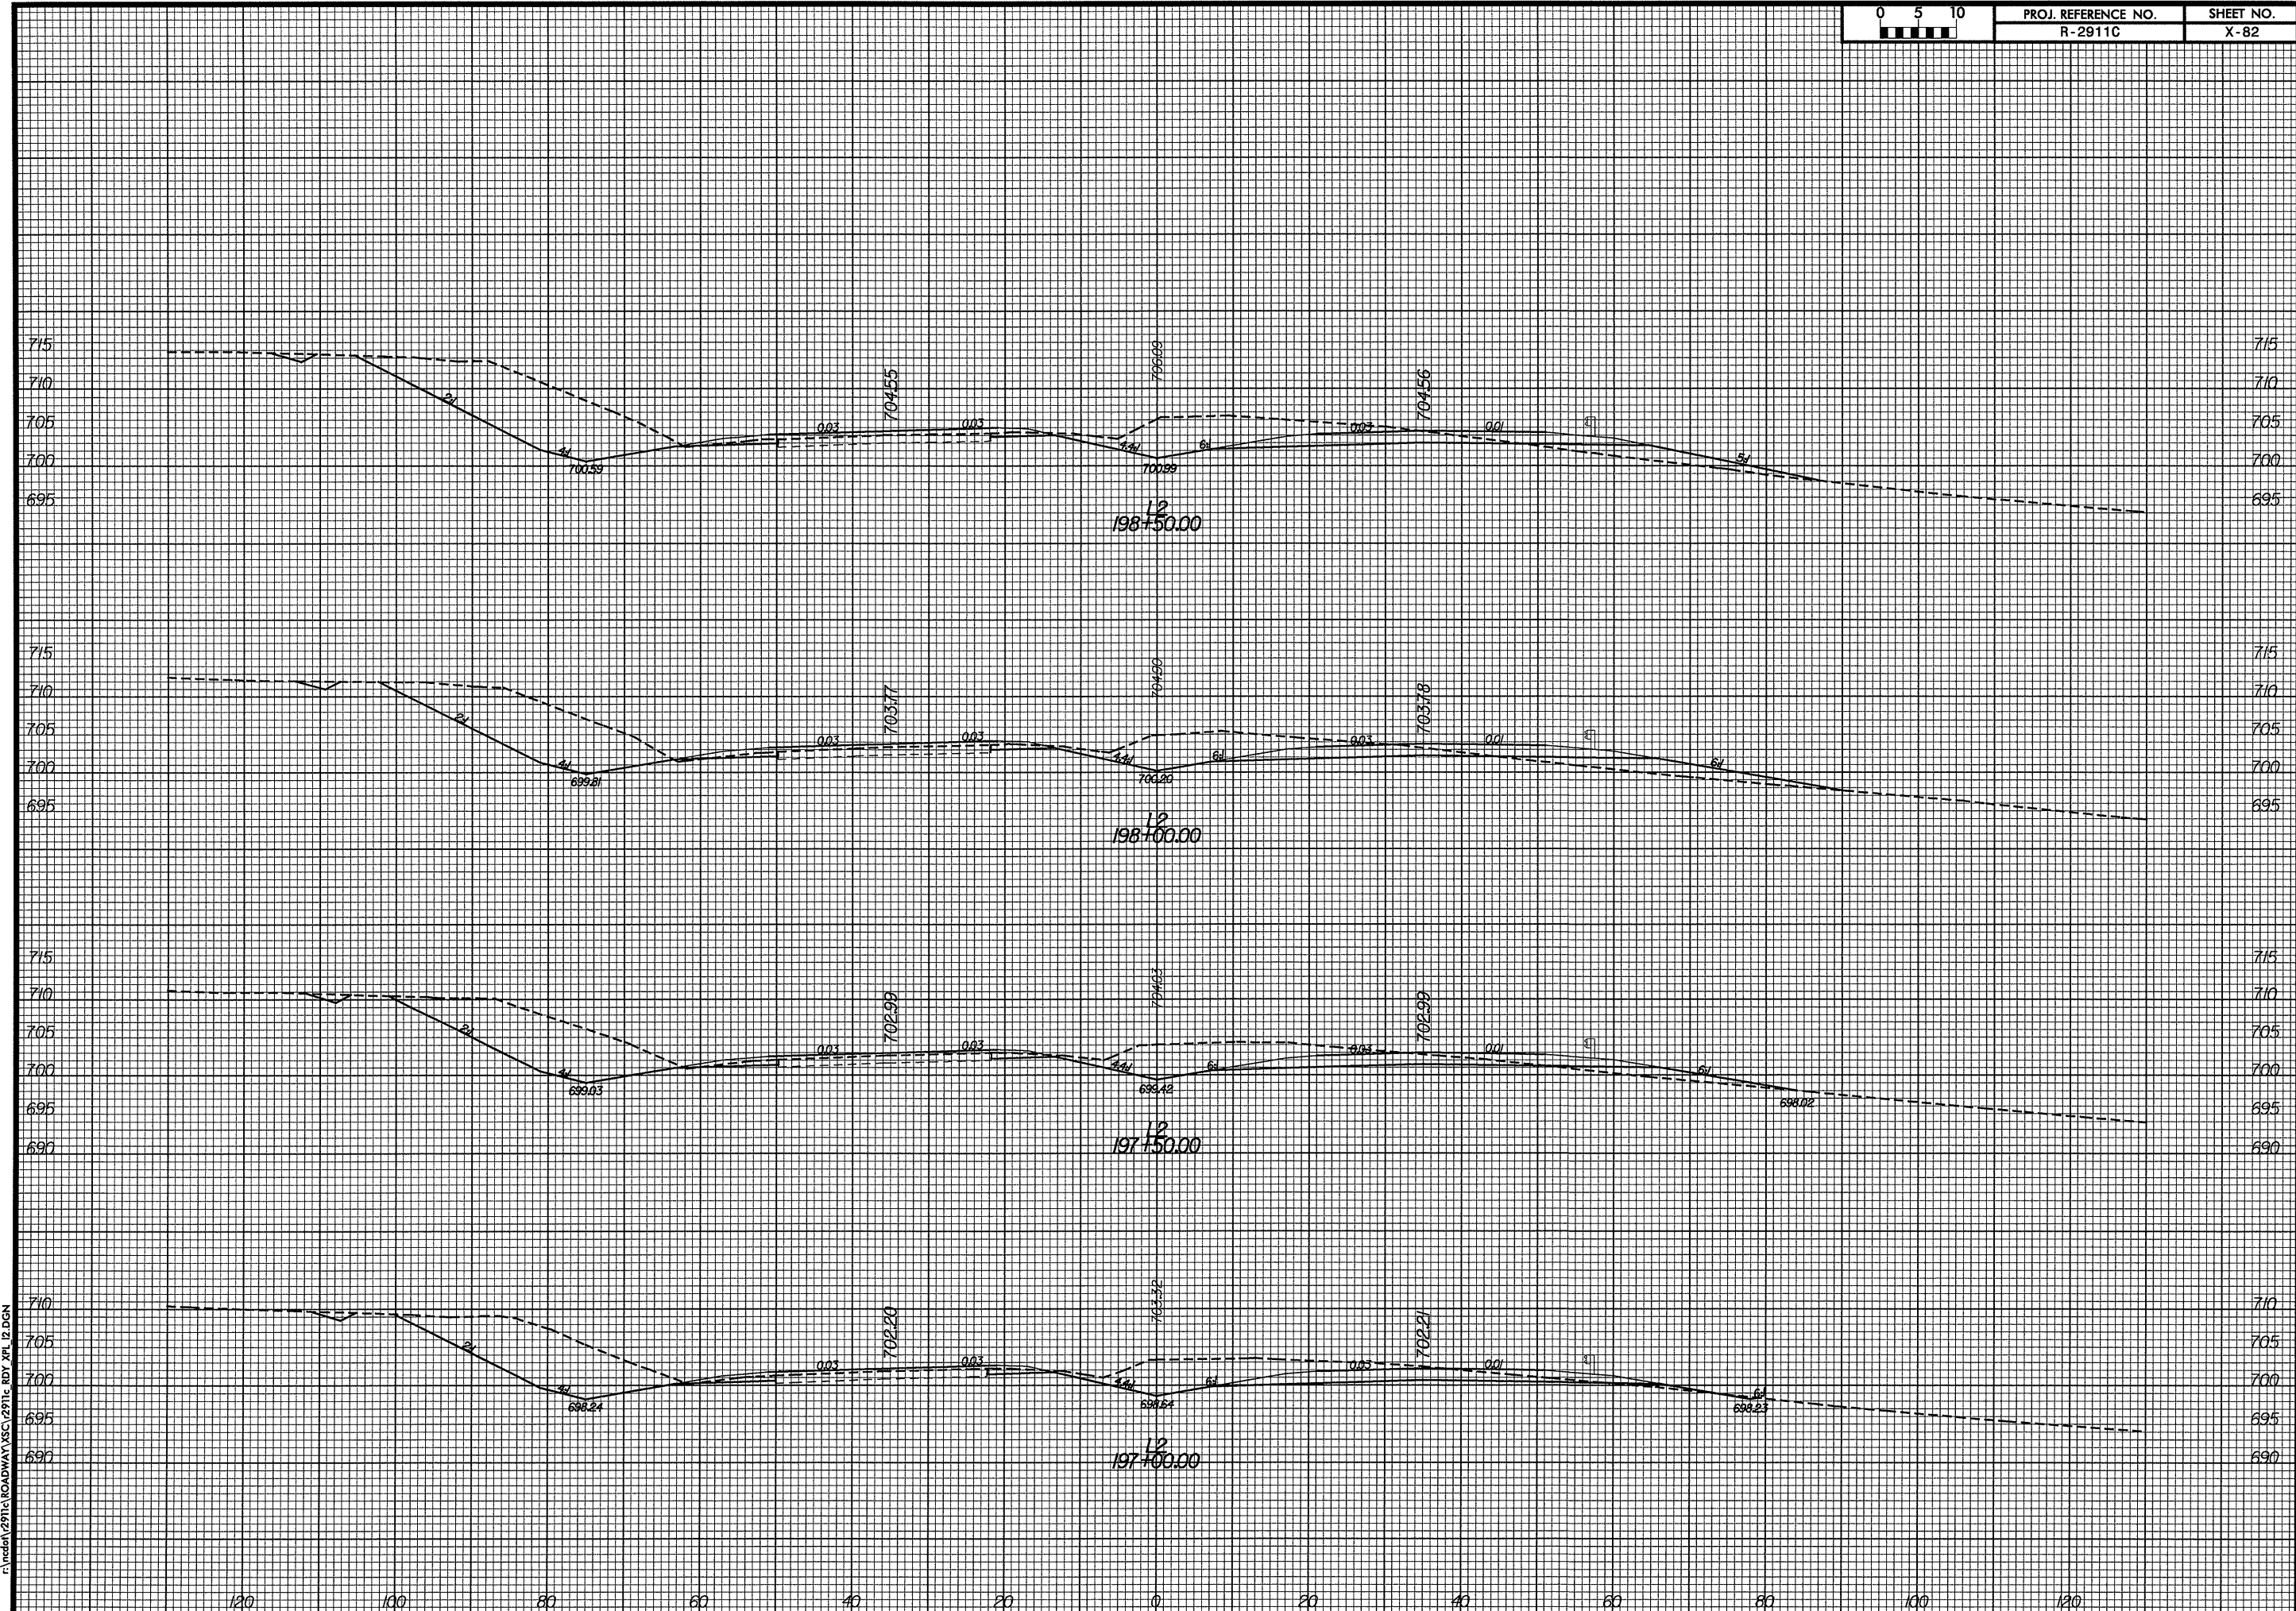

PROJ. REFERENCE NO.  
R-2911C

SHEET NO.  
X-82



DATE: 08/09/14  
TIME: 11:03:13 AM  
P:\InRoads\12911c\ROADWAY\XSC\12911c.RDYL12.DGN