


PROJ. REFERENCE NO.
R-2911C

SHEET NO.
X-78

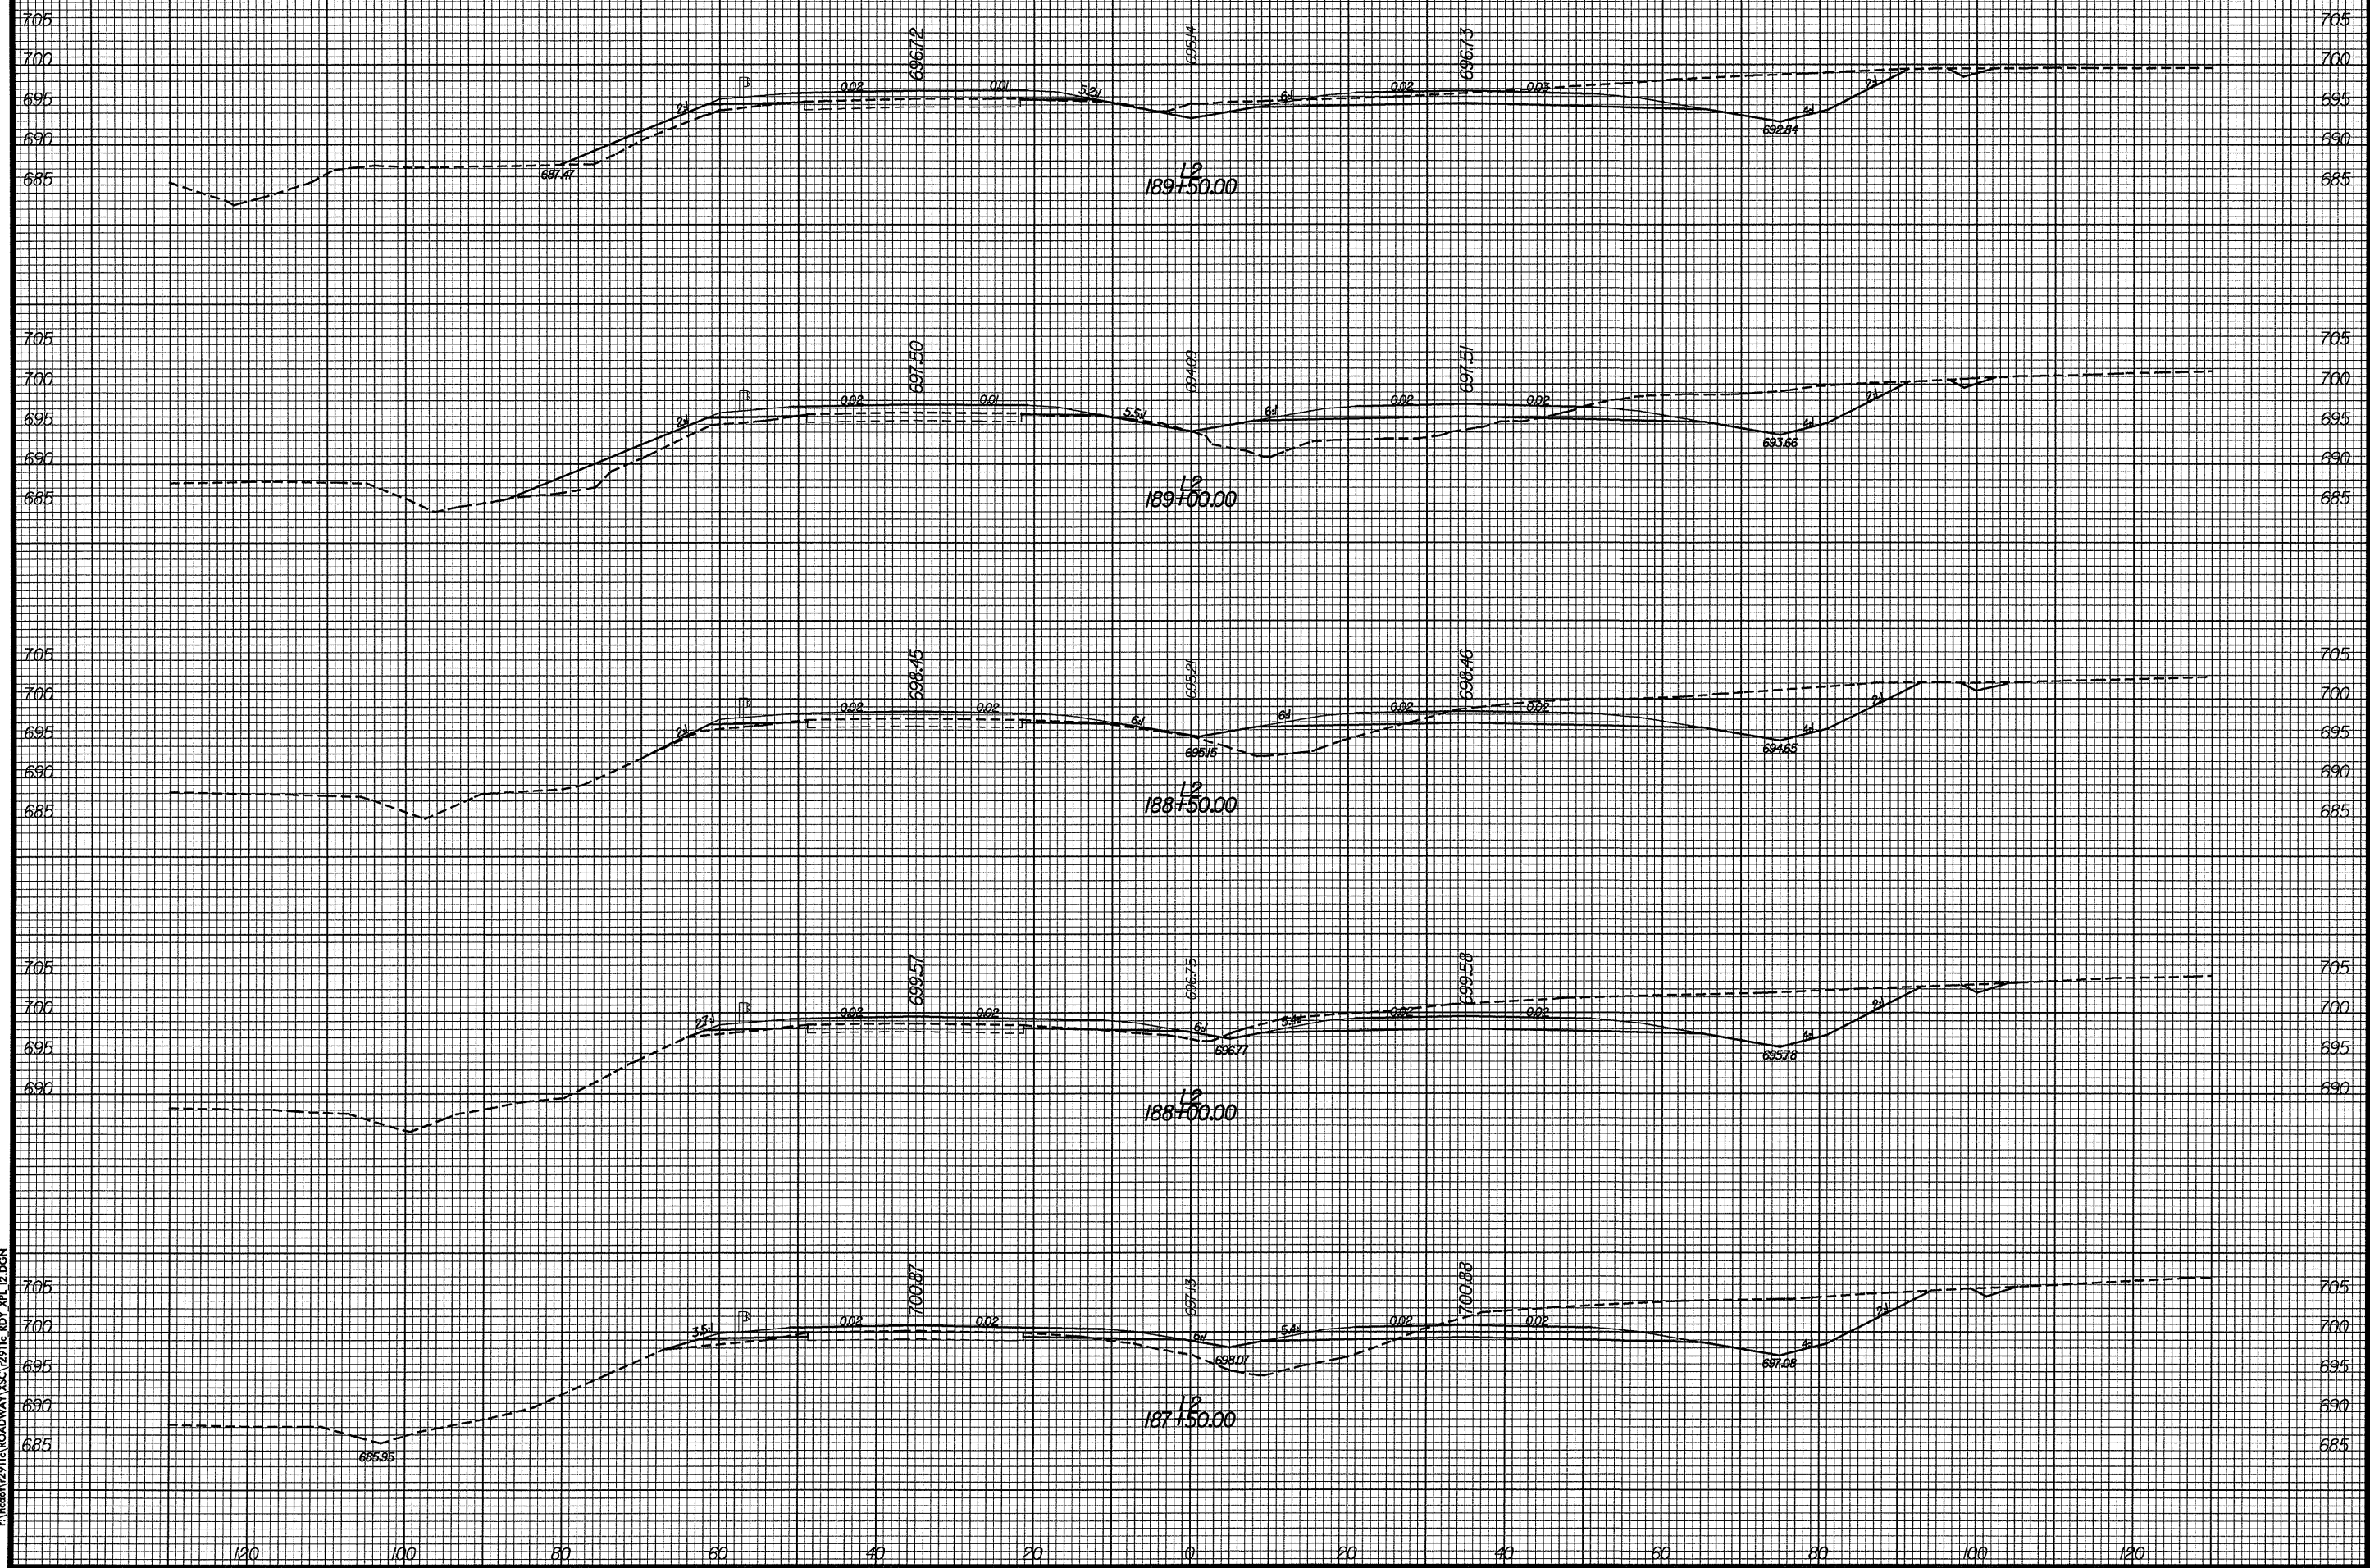

DATE: 9/8/2004
TIME: 11:03:06 AM
C:\msdoin\2911c\ROADWAY\XSC\2911c_R01_XPL_I2.DGN