


PROJ. REFERENCE NO.
R-2911C

SHEET NO.
X-74

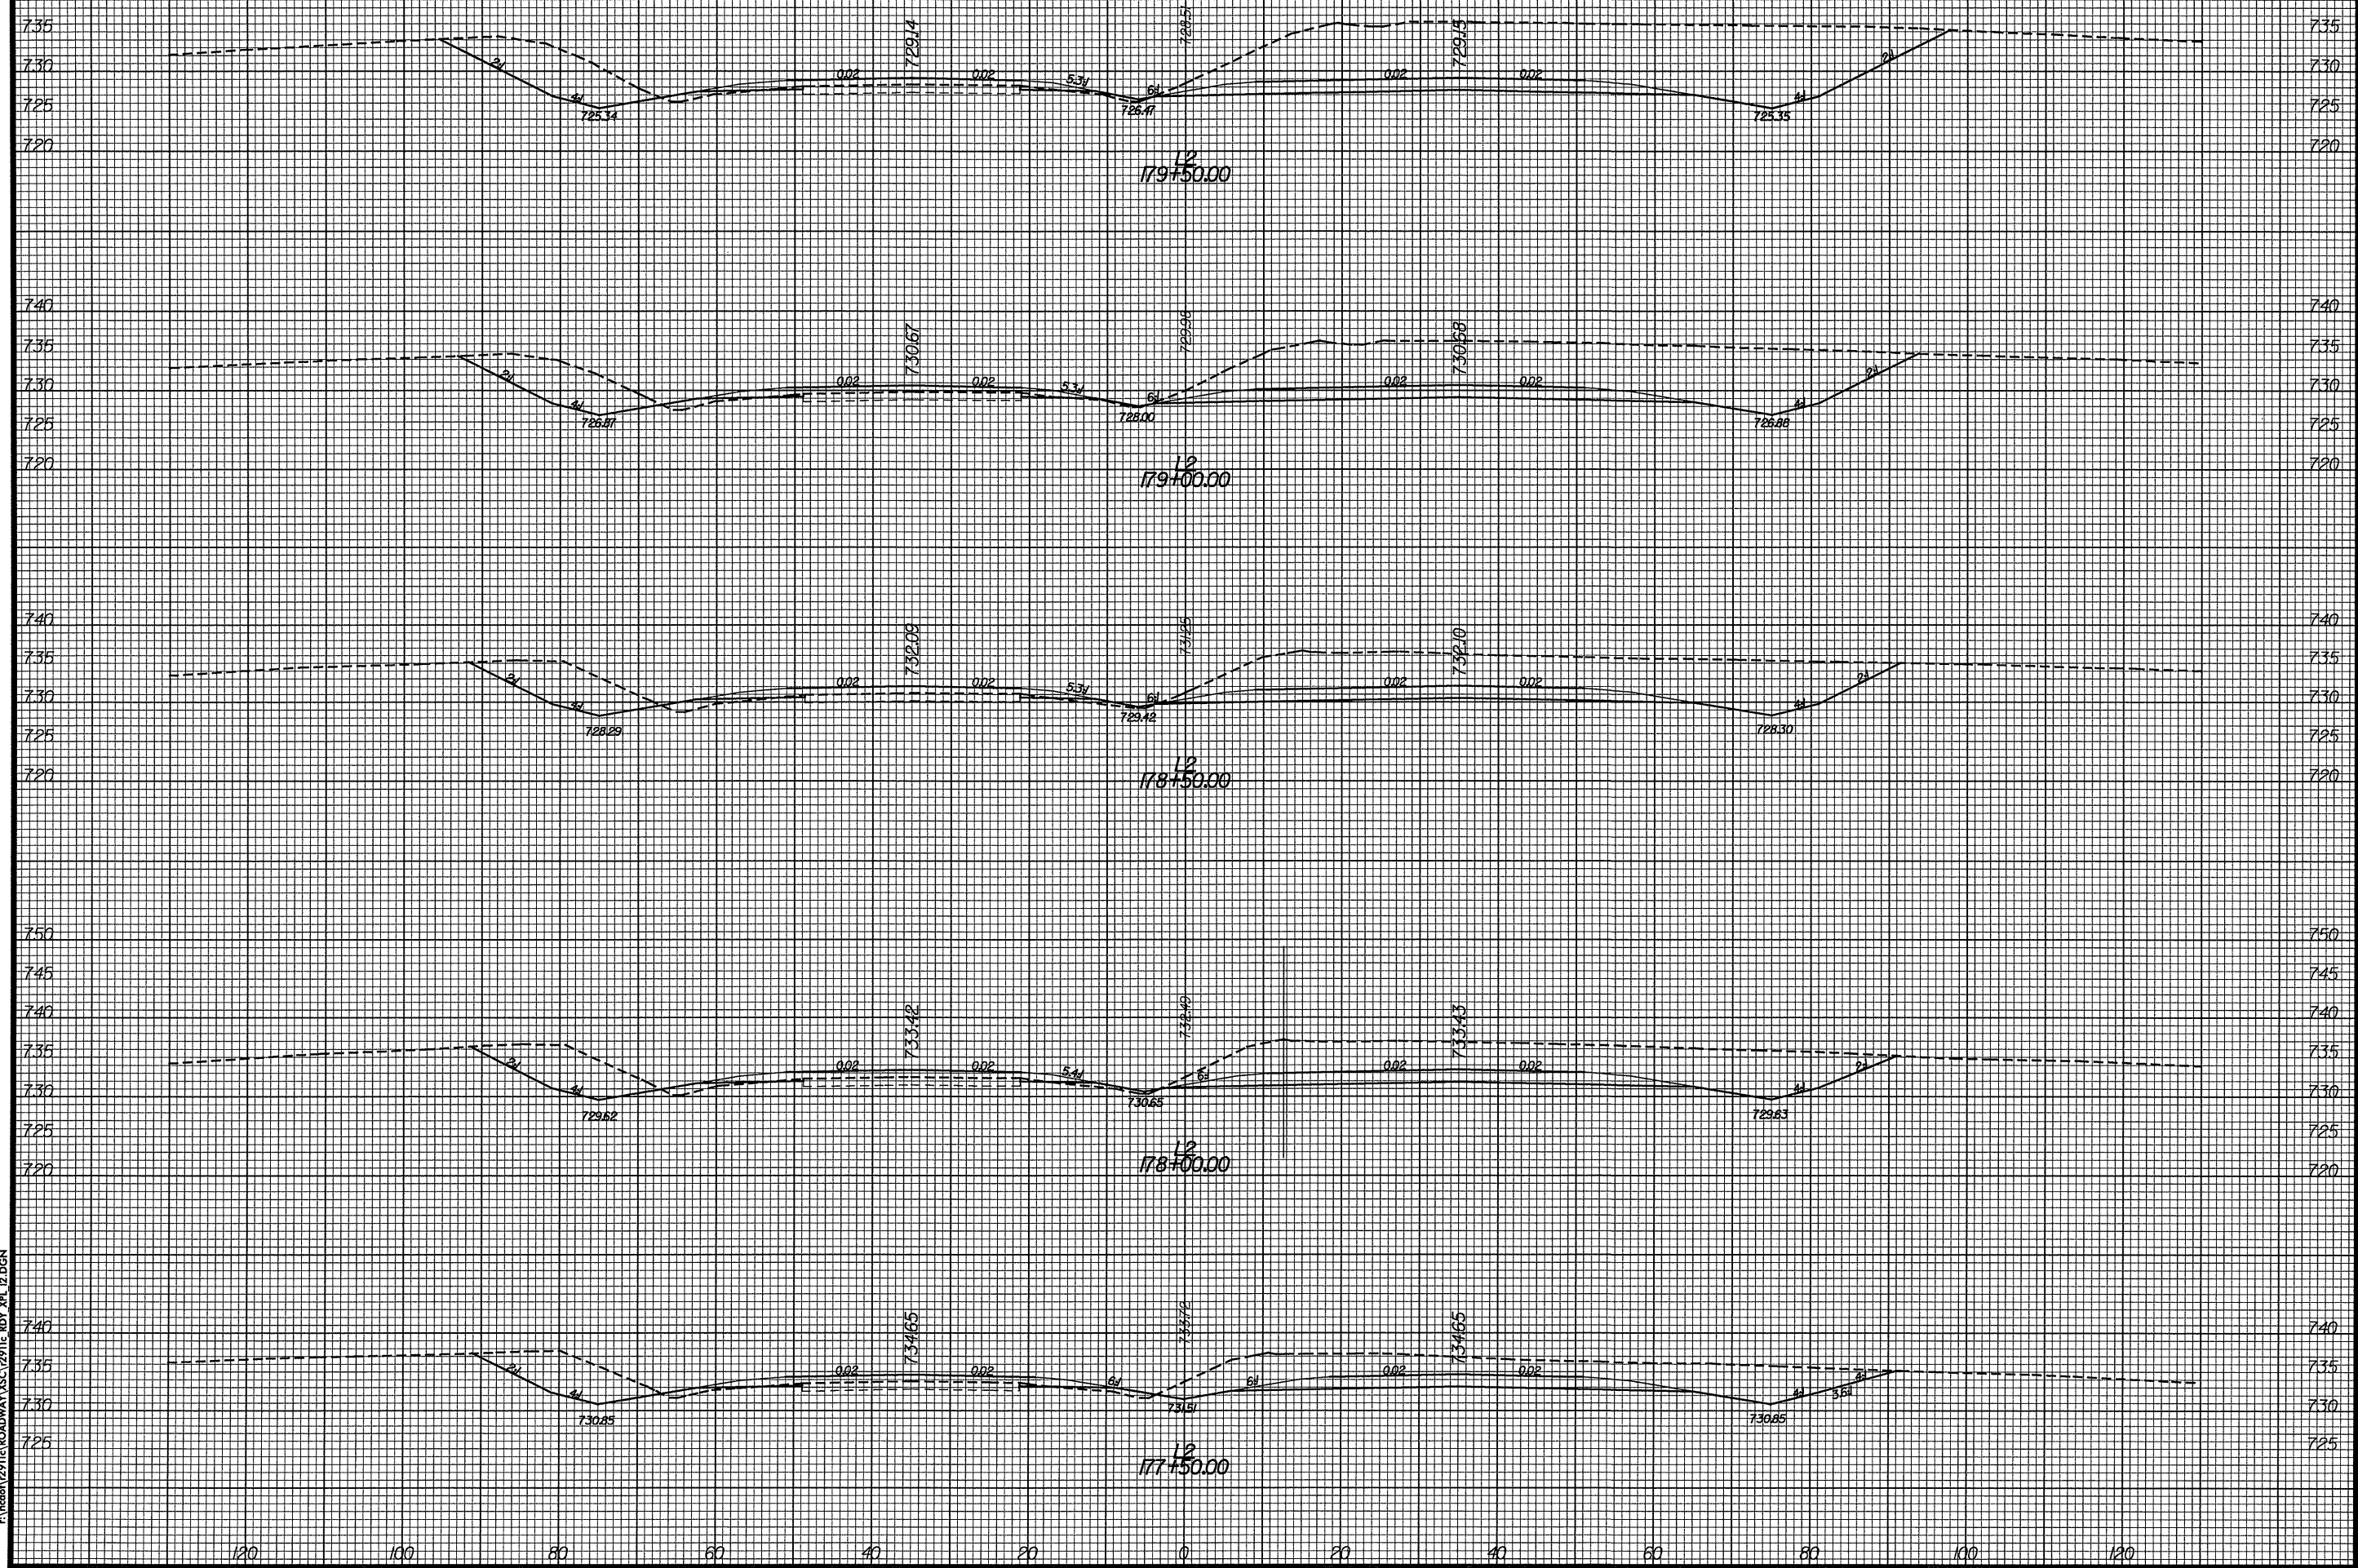

DATE: 9/2/04
TIME: 11:03:00 AM
c:\ncor\2911c\ROADWAY\XSC\2911c.RDY.XPL.12.DGN