


PROJ. REFERENCE NO.
R-2911C

SHEET NO.
X-73

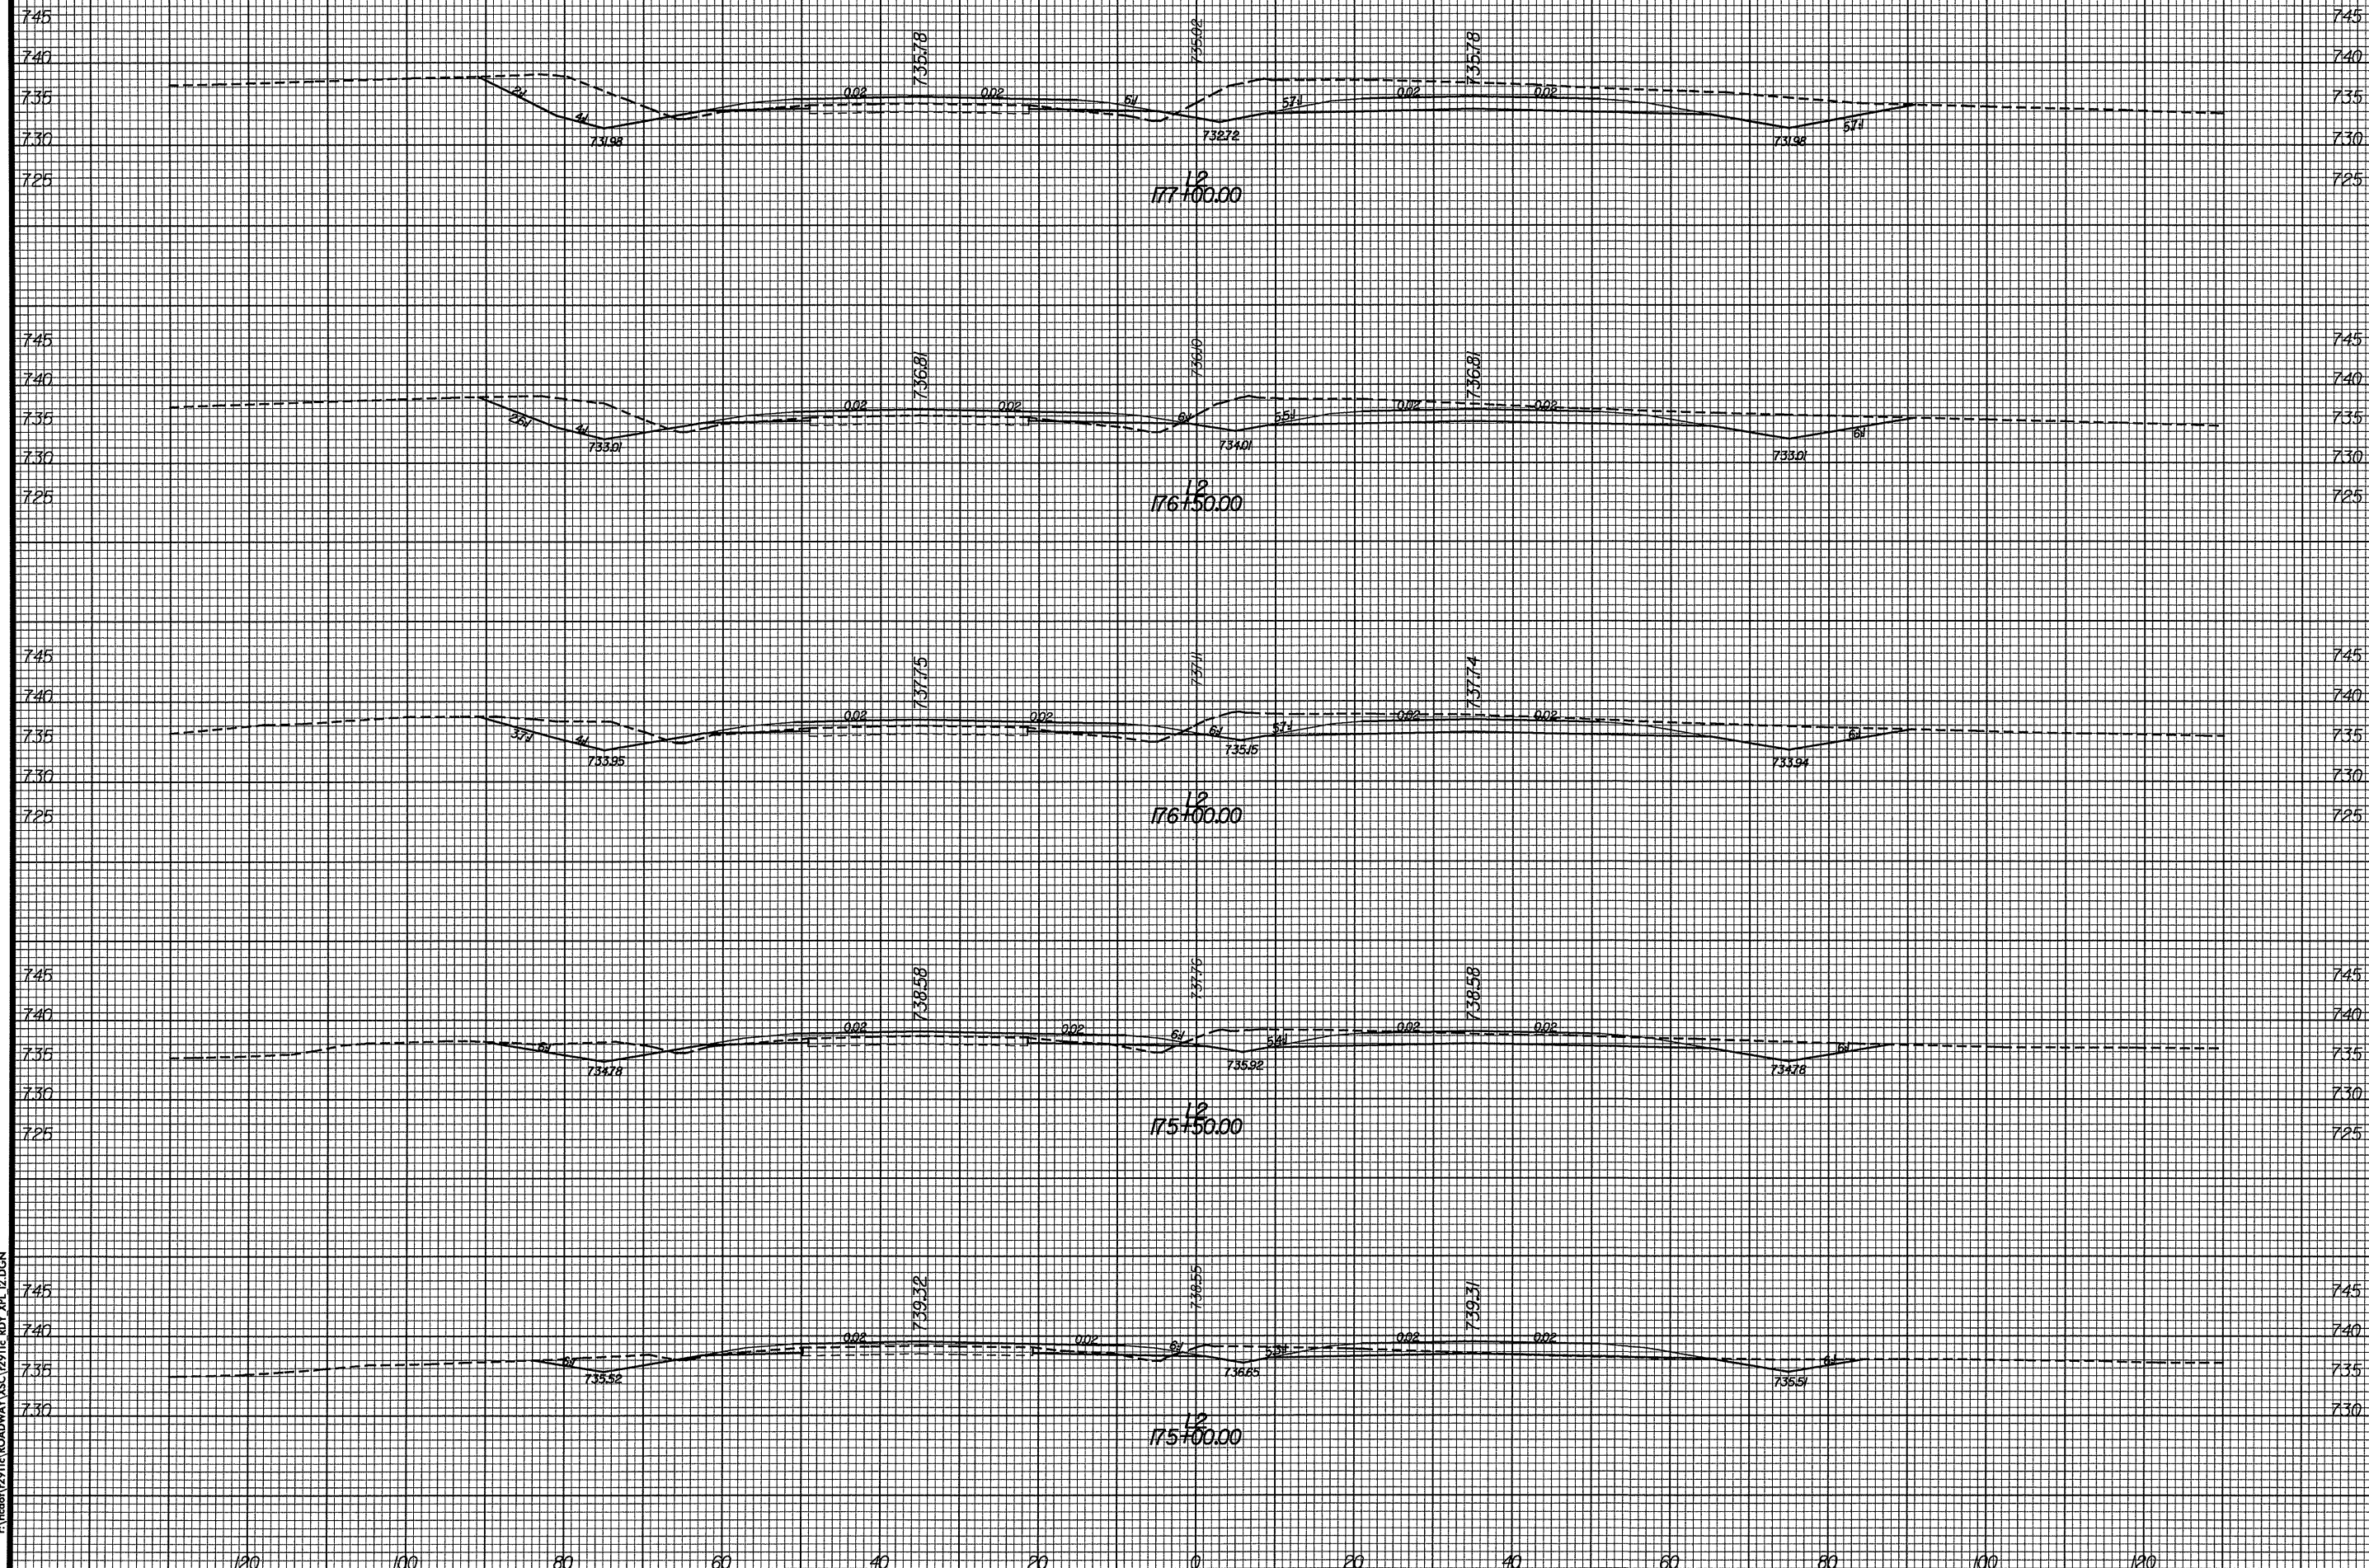

DATE: 9/2/04
TIME: 11:02:59 AM
C:\pcc\dot\1\2911C\ROADWAY\XSC\2911c_RDY_XPL_12.DGN