


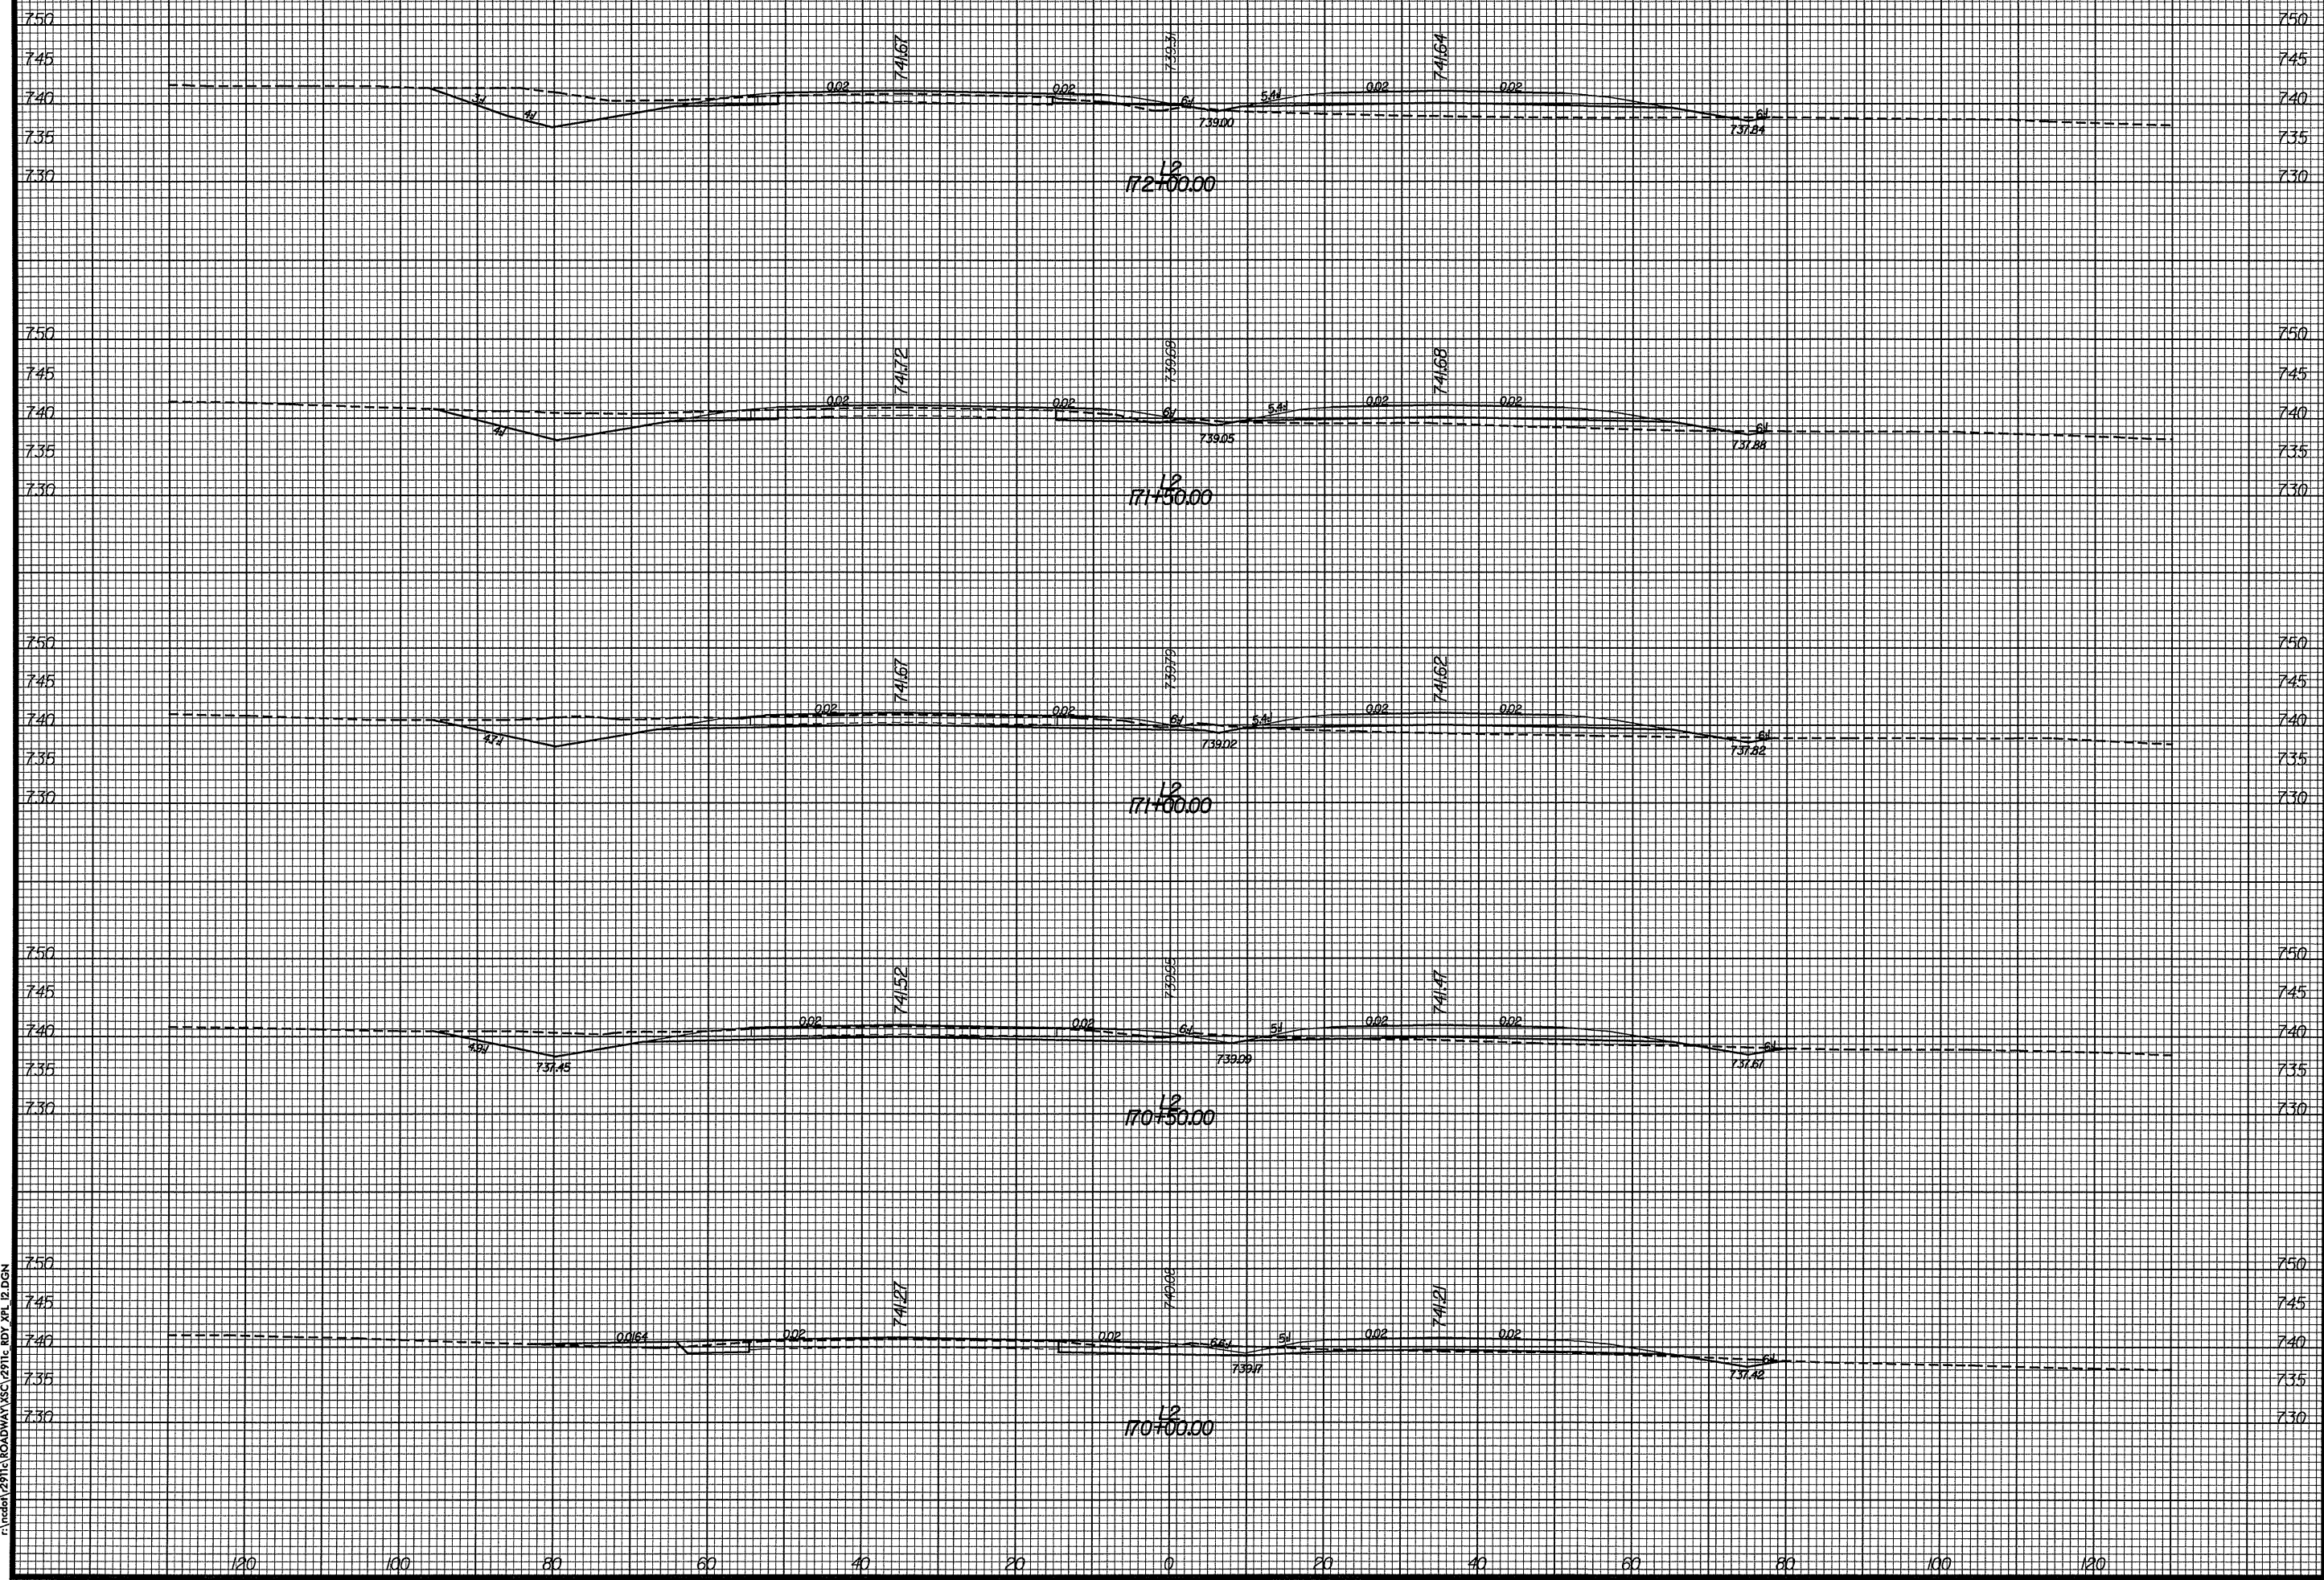

PROJ. REFERENCE NO.  
R-2911C

SHEET NO.  
X-71



DATE: 09/09/04  
TIME: 11:02:56 AM  
C:\ncd\01\2911c\ROADWAY\XSC\2911c RDY\_XPL\_P2.DGN