


0 5 10

PROJ. REFERENCE NO.
R-2911C

SHEET NO.
X-68

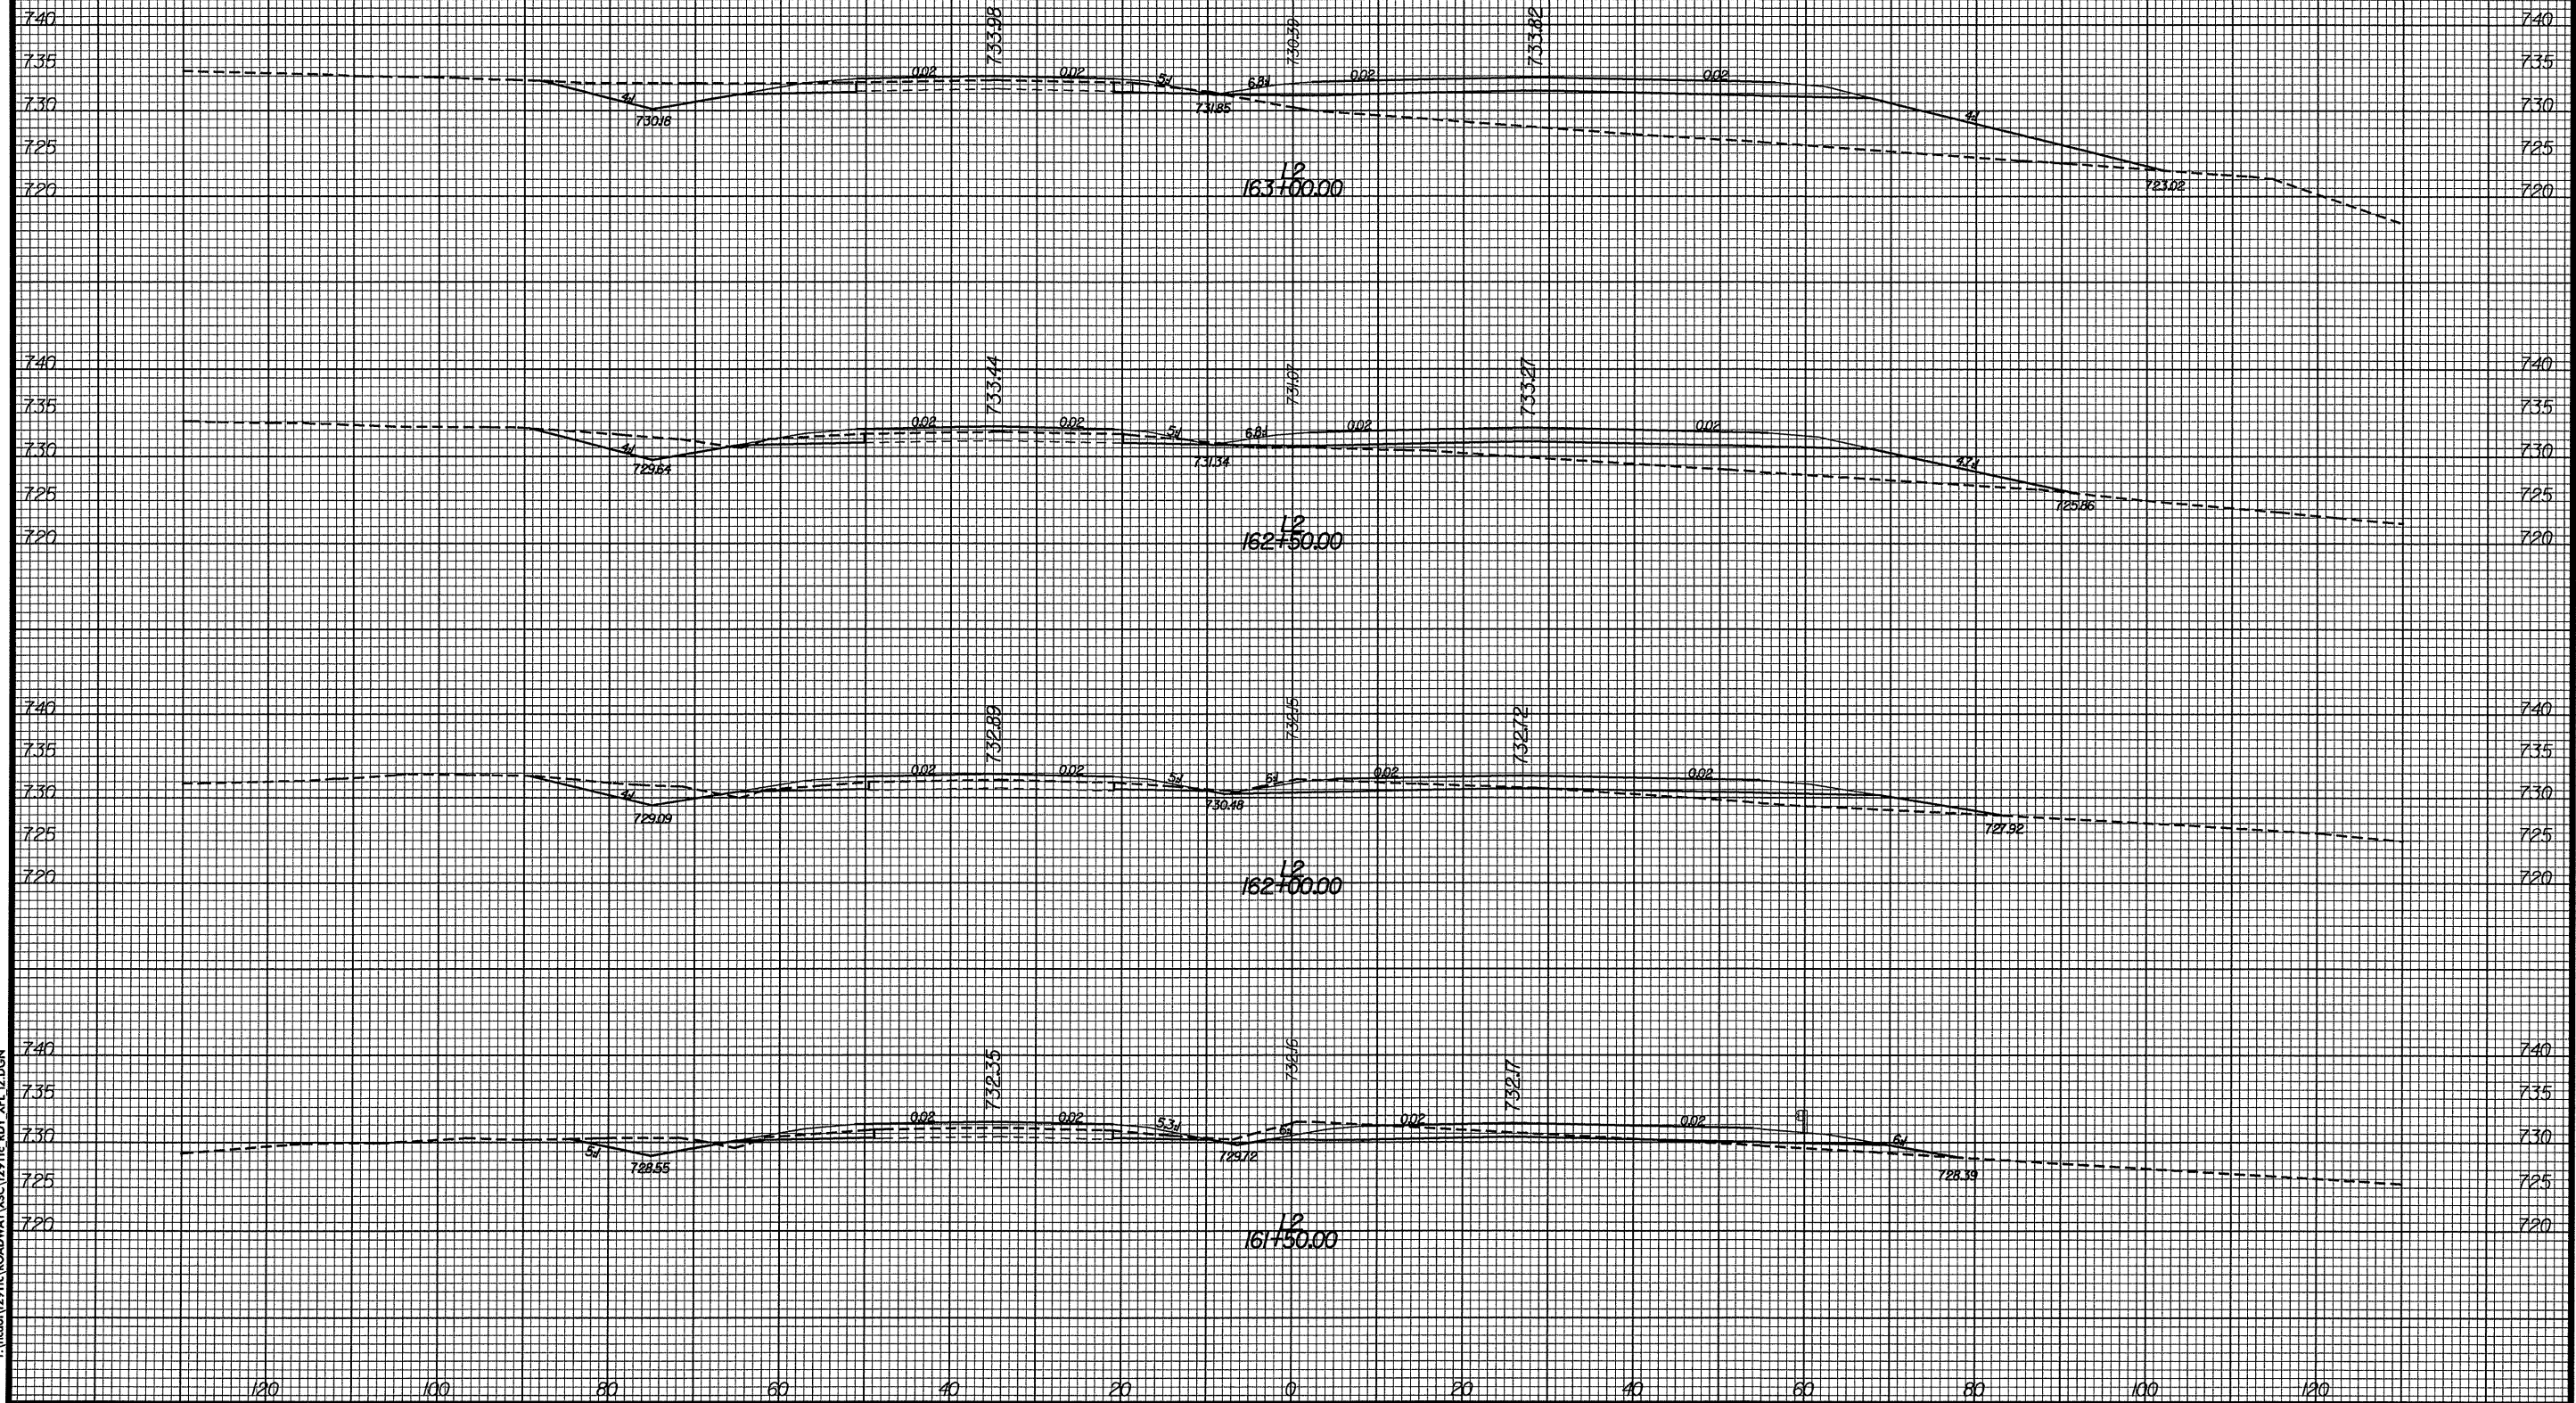

DATE: 9/8/2004
TIME: 11:02:52 AM
C:\msdoin\1\2911c\ROADWAY\XSC\12911c RDY_XPL_12.DGN