


PROJ. REFERENCE NO.
R-2911C

SHEET NO.
X-56

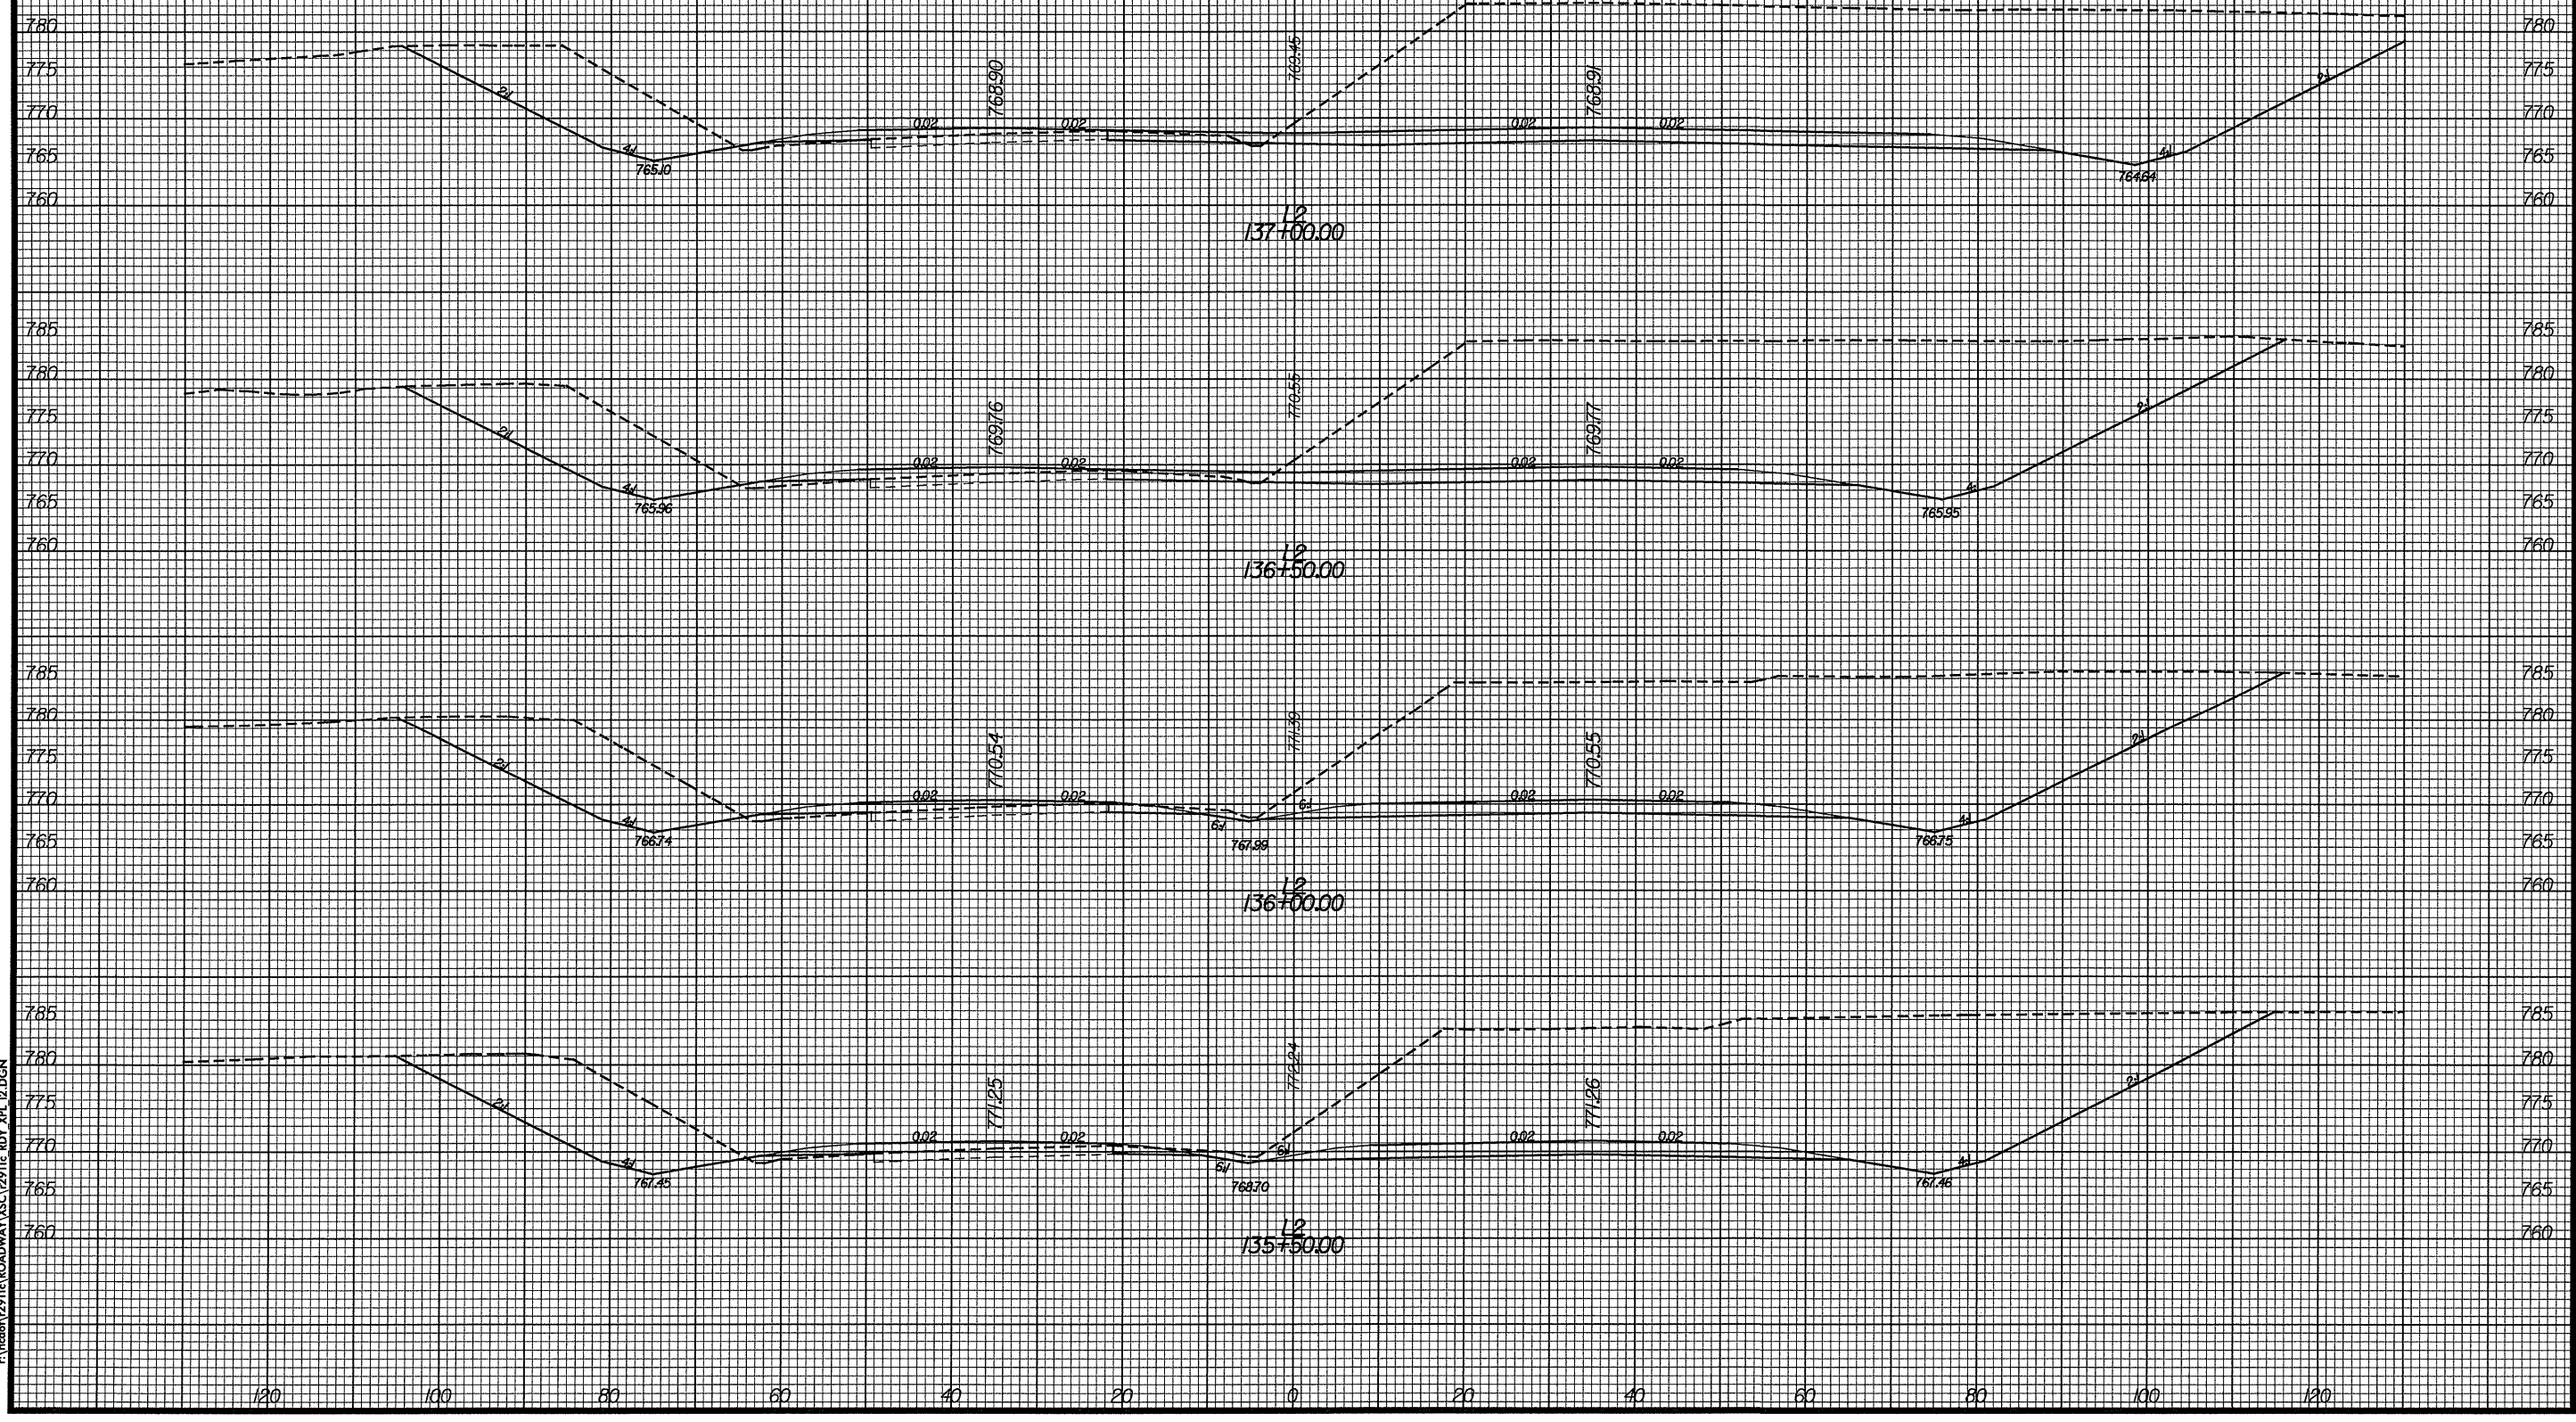

DATE: 9/2/04
TIME: 11:02:34 AM
C:\msdnet\2911c\ROADWAY\XSC\2911c RDY_XPL_12.DGN