


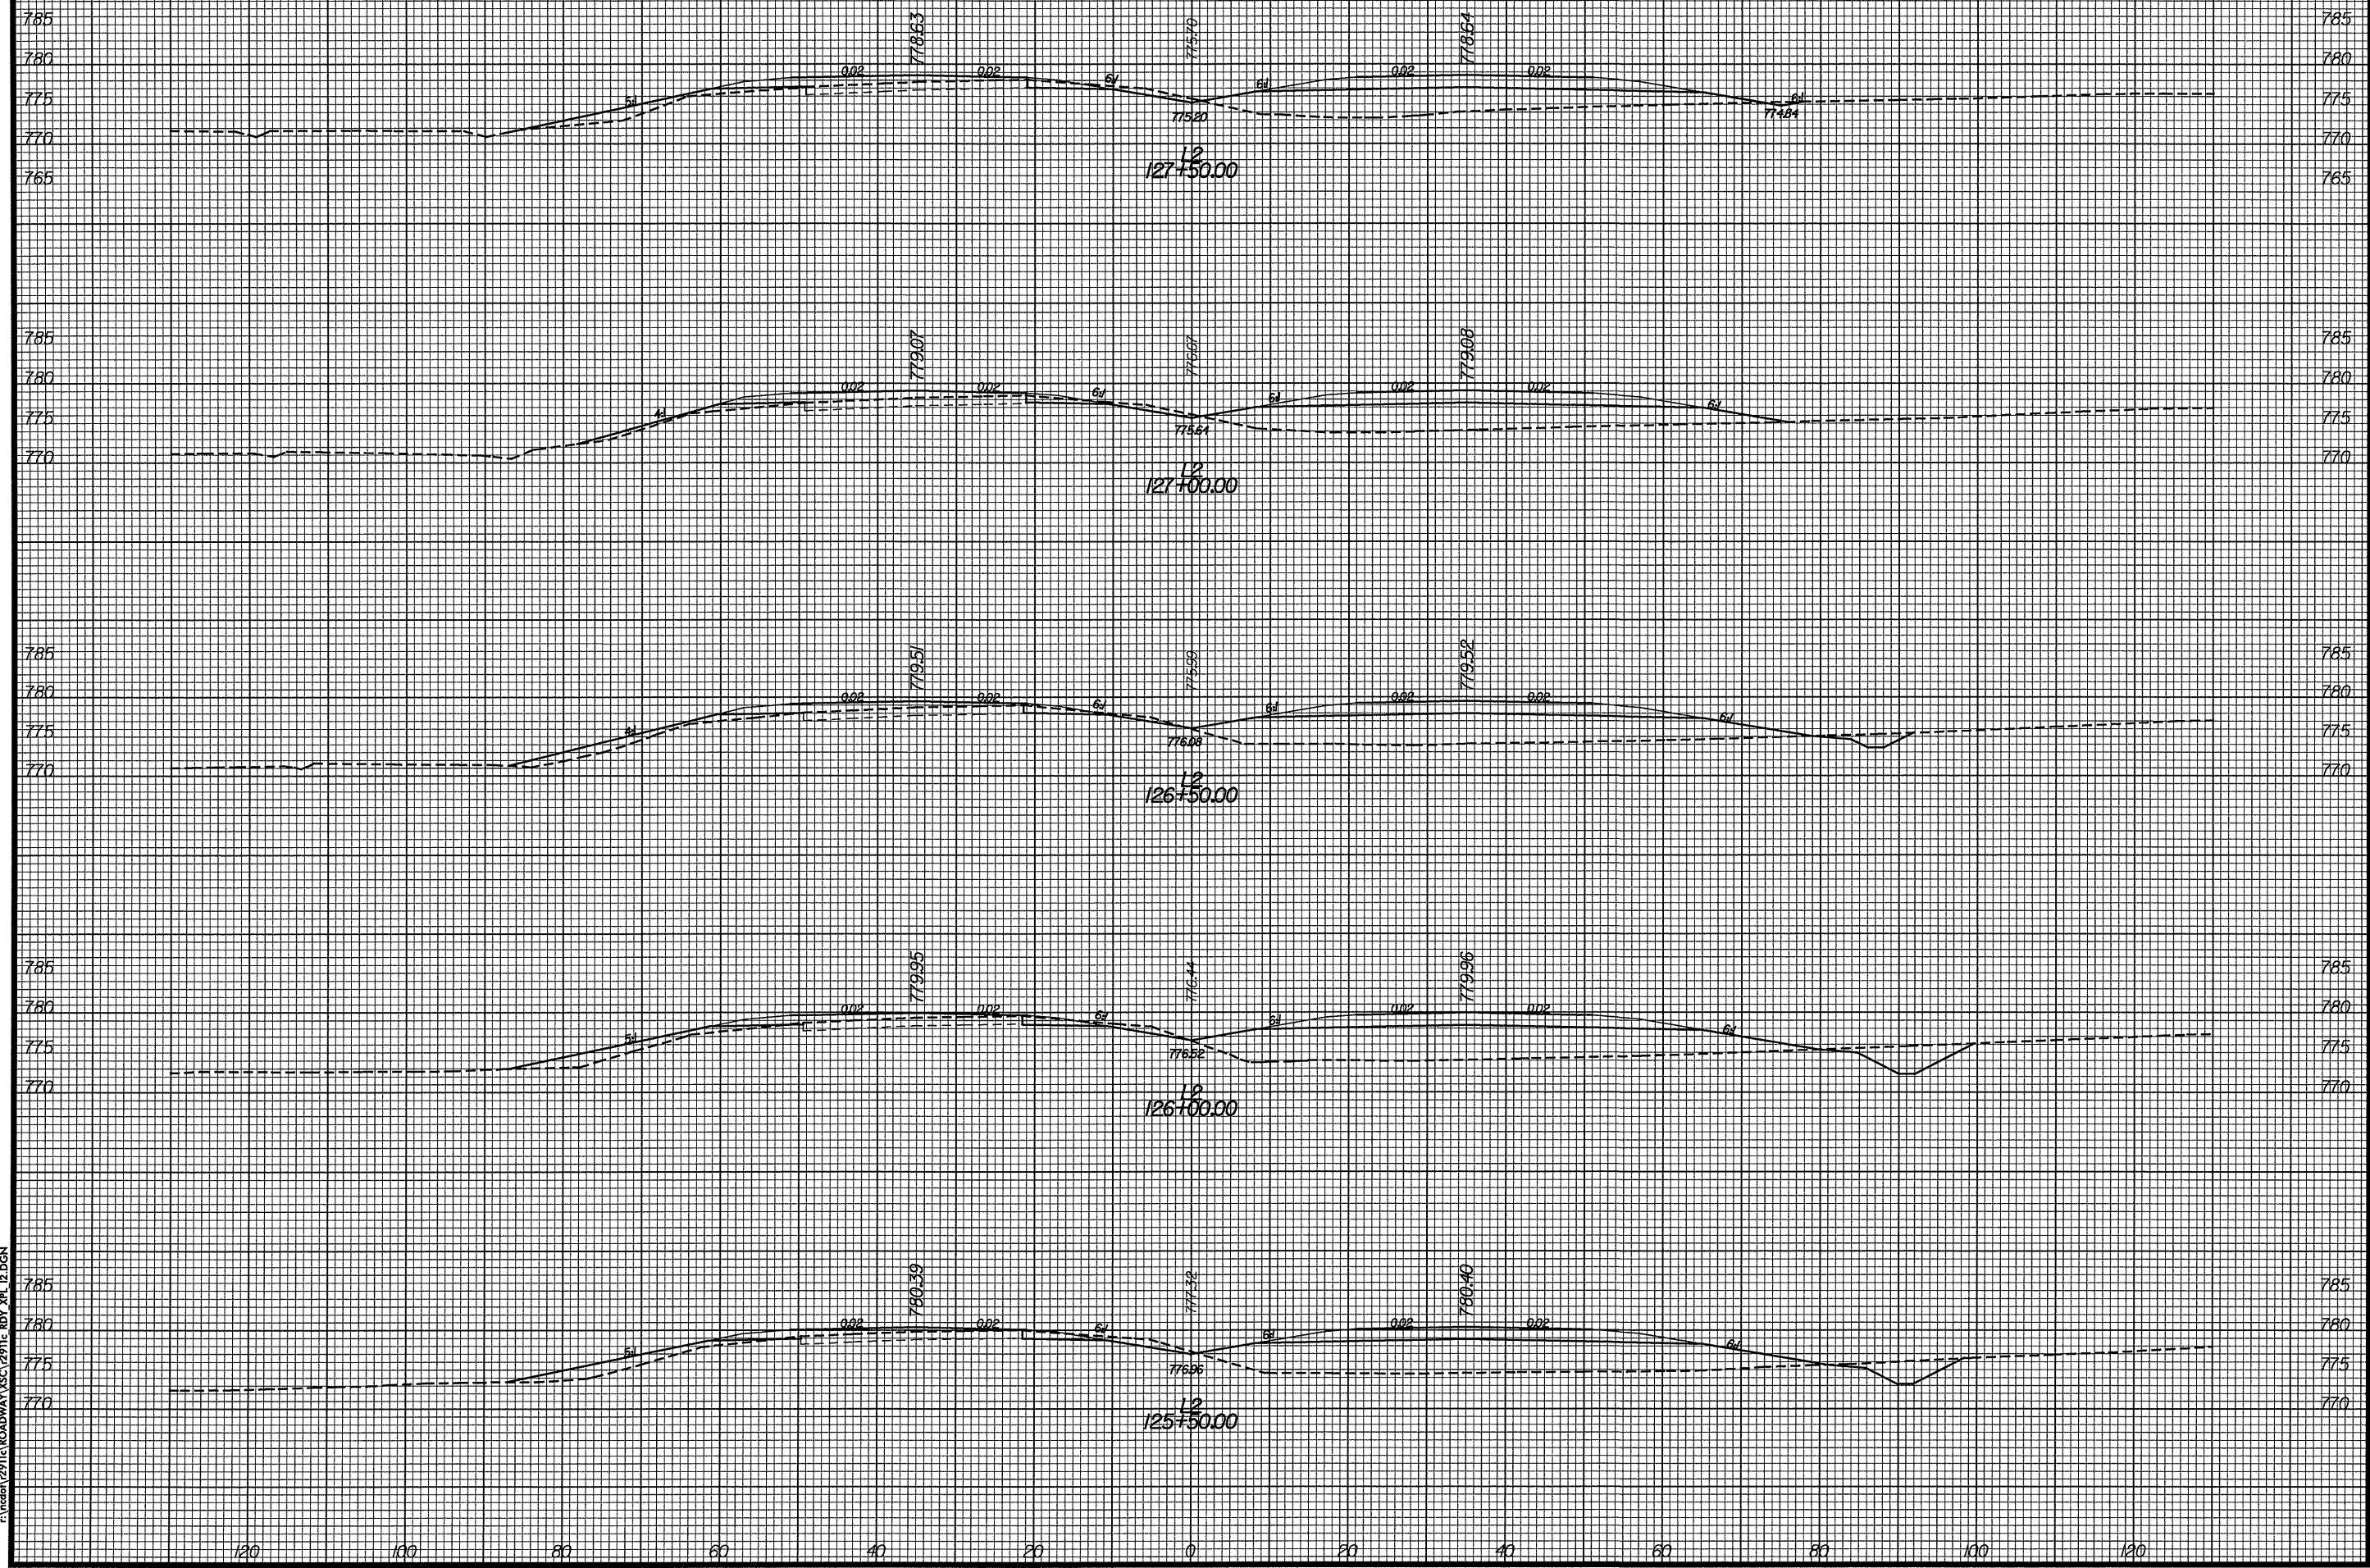

PROJ. REFERENCE NO.
R-2911C

SHEET NO.
X-52



DATE: 9/2/04
TIME: 11:02:28 AM
C:\ncad\2911c\ROADWAY\XSC\2911c_RDY_XPL_P2.DGN